



A

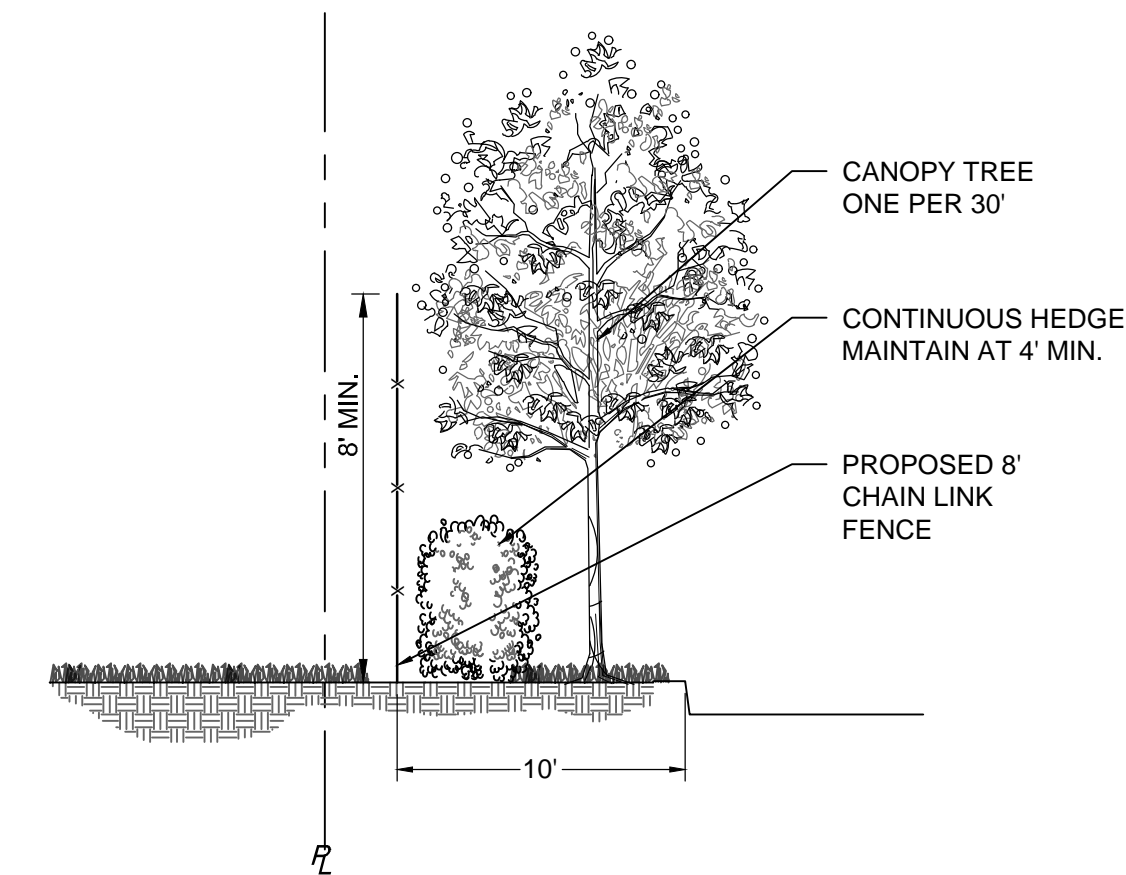

10 TYPE 'A' BUFFER DETAIL - TYP. OPT. 1

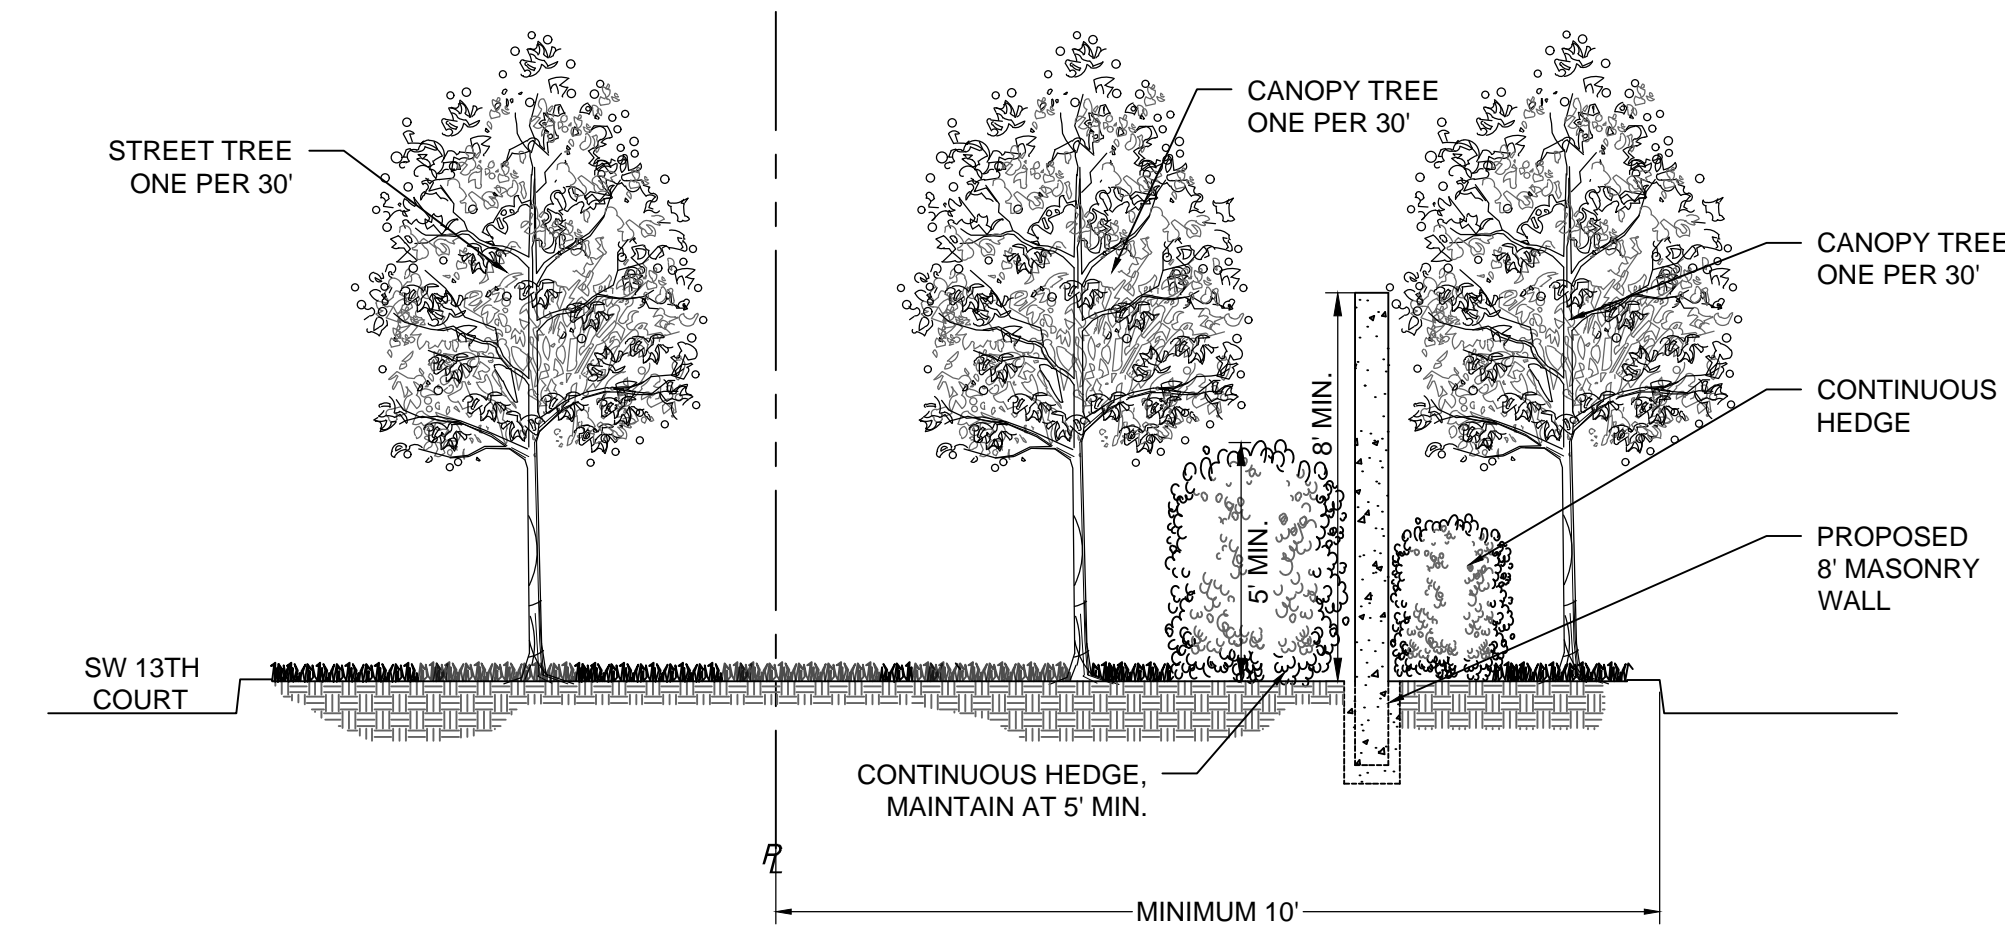

9 TYPE 'C' BUFFER DETAIL - TYP. OPT. 1

[illegible]

**RESPONSIBILITY FOR THE USE OF THESE
PLANS PRIOR TO OBTAINING PERMITS FROM
ALL AGENCIES HAVING JURISDICTION OVER
THE PROJECT WILL FALL SOLELY UPON THE
USER.**

BID-CONTRACT:

PAUL H. WEINBERG, PLA
FLORIDA REG. NO. LA6666804
(FOR THE FIRM)

CLIENT

**1660 SW 13
POMPANO
LLC**

PROJECT

**1660 SW 13TH
COURT**

SHEET TITLE

PLANTING DETAILS

**SHEET
NUMBER** **LP-502**

PROJECT NUMBER	15434.00
----------------	----------

Plotted by: rkinsey On 10/23/2025 3:39 PM

Drawing name: H:\15434.00 - 1660 SW 13th Court - Jadian IOSLandscape Architecture\CAD\15434.00-LP-501.dwg

STATUS: PRELIMINARY