



A

A

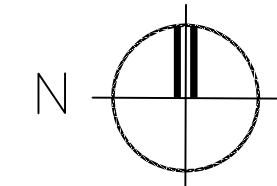

LANDSCAPE PLAN

SCALE: 1" = 20'-0"

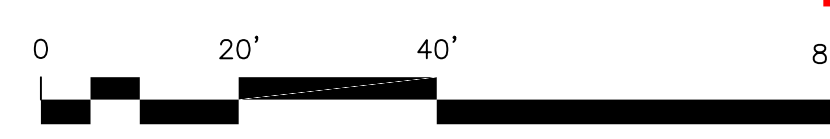

TONNING & ASSOCIATES, INC.  
Landscape Architecture & Land Planning  
Landscape Architect - Florida License #6666709  
4855 NW 92 Terrace  
Coral Springs, Florida 33067  
Tel: 561-414-8269 Email: w.tonning@tonningandassociates.com

DRWG. TITLE : LANDSCAPE PLAN

PROJECT : FLORIDA INDOOR TENNIS

WEST ATLANTIC BOULEVARD  
POMPAHO BEACH, FLORIDA 33069

CLIENT : RWB LINARES ARCHITECTURE

Wayne K  
Tonning

Digitally signed by  
Wayne K Tonning  
Date: 2023.08.22  
12:51:30 -04'00'

PROJECT NO. 22-144  
DRAWN BY WKT  
DESIGNED BY WKT  
CHECKED BY WKT  
DATE : 01-17-23  
DWG. NO. LP-1

SHT. NO. 1 OF 3  
REVISION :

**DRC**

P223-12000009  
10/04/2023