


W/ MCL ID


1"
1 1/4"
2"

CONC. PAD W/
(3) ELEC. PANELS
& IRRIGATION PUMP
ELEV.=9.50

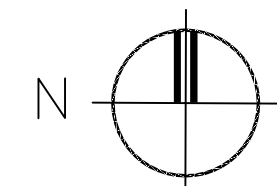

IRRIGATION PLAN

SCALE: 1" = 20'-0"

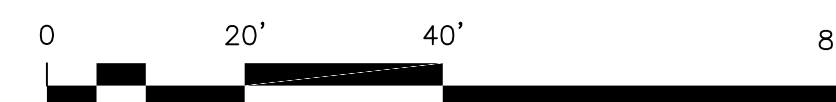

DRC

P223-12000009
10/04/2023

DRWG. TITLE : IRRIGATION PLAN

PROJECT : FLORIDA INDOOR TENNIS

WEST ATLANTIC BOULEVARD
POMPAN0 BEACH, FLORIDA 33069

CLIENT : RWB LINARES ARCHITECTURE

Wayne K
Tonning

Digitally signed by Wayne K
Tonning
Date: 2023.07.31 11:35:37 -0400
WKT #666709

PROJECT NO. 22-144

DRAWN BY WKT

DESIGNED BY WKT


CHECKED BY WKT

DATE : 01-17-23

DWG. NO. LI-2

SHT. NO. 2 of 3

REVISION :

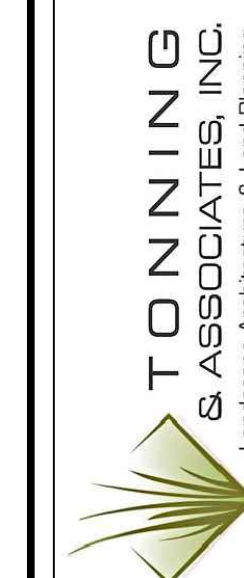

TONNING
& ASSOCIATES, INC.
Landscape Architecture & Land Planning
Landscape Architect - Florida License #6666709
4855 NW 92 Terrace
Coral Springs, Florida 33067
Tel: 561-414-8269 Email: wtonning@tonningandassociates.com