



TREE DISPOSITION PLAN

Tree #	Common name	Botanical name	DBH	Height	Conditi on	Price per in / ft	Sq. inches	Value before Diminutio n	Value	Notes	DISPOSITION
1	Sabal palm	Sabal palmetto		17	70%	\$179.17	NA	3,045.89	\$2,132.12	Trunk heavy with vine	Remain
2	Java plum	Syzygium cumini	45		50%	\$0.00	NA	0.00	\$0.00	Invasive species	REMOVE
3	Black olive	Bucida buceras	22.5		40%	\$179.17	NA	4,031.33	\$0.40	Co-dom with inclusion, decay in first and second order branches, sparse foliage	Remain
4	Black olive	Bucida buceras	21		50%	\$179.17	NA	3,762.57	\$1,881.29	Decay in first order, previous storm damage, poor structure	Remain
5	Black olive	Bucida buceras	17.5		30%	\$179.17	NA	3,135.48	\$940.64	Decay in trunk, decay in first and second order branches, very poor structure, poor pruning	Remain
6	Laurel oak	Quercus laurifolia	22.5		15%	\$125.00	NA	2,812.50	\$421.88	Half dead, tip decline major decay	Remain
7	Sabal palm	Sabal palmetto		6	70%	\$93.33	NA	559.98	\$391.99		Remain
8	Sabal palm	Sabal palmetto		8	70%	\$93.33	NA	746.64	\$522.65		Remain
9	Sabal palm	Sabal palmetto		8	70%	\$93.33	NA	746.64	\$522.65		Remain
10	Live oak	Quercus virginiana	8		60%	\$177.08	NA	1,416.64	\$849.98	Cluster 7 trunks 22 DBH with all trunks	Remain
11	Christmas palm	Adonidia merrillii		13	70%	\$229.17	NA	2,979.21	\$2,085.45		Remain
12	Christmas palm	Adonidia merrillii		13	70%	\$229.17	NA	2,979.21	\$2,085.45		Remain
13	Live oak	Quercus virginiana	10.5		50%	\$177.08	NA	1,859.34	\$929.67	Major sucker growth on trunk, co-dom, poor structure	Remain
14	Live oak	Quercus virginiana	11.5		60%	\$177.08	NA	2,036.42	\$1,221.85	Cluster 9 trunks	Remain
15	Live oak	Quercus virginiana	6.5		40%	\$177.08	NA	1,151.02	\$460.41	Sub-canopy, poor structure	Remain
16	Calophyllum	Calophyllum inophyllum	21		15%	\$210.42	NA	4,418.82	\$662.82	Co-canopy, on water's edge, heaved, laying in canal	Remain
17	Sabal palm	Sabal palmetto		12	70%	\$93.33	NA	1,119.96	\$783.97		Remain
18	Sabal palm	Sabal palmetto		15	70%	\$93.33	NA	1,399.95	\$979.97		Remain
19	Sabal palm	Sabal palmetto		10	70%	\$93.33	NA	933.30	\$653.31		Remain

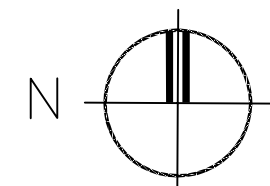

TREE DISPOSITION PLAN

SCALE: 1" = 50'-0"

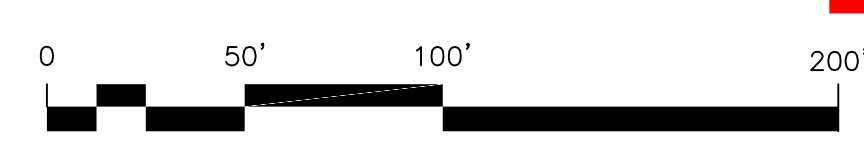

DRC
PZ23-12000009
10/04/2023



TONNING & ASSOCIATES, INC.
Landscape Architecture & Land Planning
Landscape Architect - Florida License #6666709
4855 NW 92 Terrace
Coral Springs, Florida 33067
Tel: 561-414-8269 Email: wtonning@tonningandassociates.com

TREE DISPOSITION PLAN
FLORIDA INDOOR TENNIS
WEST ATLANTIC BOULEVARD
POMPAHO BEACH, FLORIDA 33069
RWB LINARES ARCHITECTURE

DRWG. TITLE :
PROJECT :
CLIENT :
Wayne K
Tonning
Digitally signed by
Wayne K Tonning
Date: 2023.08.01
08:09:17 -04'00'

PROJECT NO. 22-144
DRAWN BY WKT
DESIGNED BY WKT
CHECKED BY WKT
DATE : 01-17-23
DWG. NO. LE-1

SHT. NO. 1 OF 1
REVISION :