


absolute-idea.com

CANAL PARK
3323 NE 163rd Street, Suite 200 North Miami Beach, FL 33160
T 305.792.0015 T 305.931.0279 @ info@absolute-idea.com

SEAL
KEN GARDNER
FL LA 1569
TO THE BEST OF MY KNOWLEDGE, THE PLANS AND SPECIFICATIONS CONTAINED HEREIN WERE PREPARED OR SUPERVISED BY ME OR UNDER MY CLOSE PERSONAL SUPERVISION AND I AM A PROFESSIONAL ENGINEER AS DEFINED BY THE FLORIDA STATUTES IN ACCORDANCE WITH THE SECTIONS OF THE FLORIDA STATUTES.

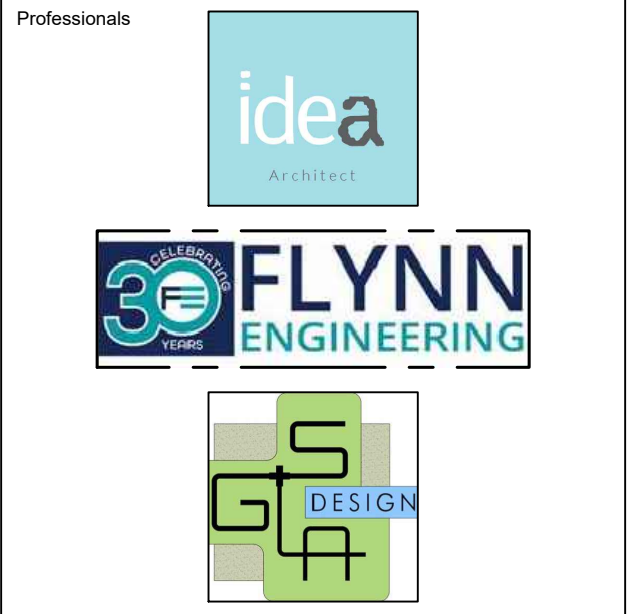

REV.	DATE	DESCRIPTION
01	XX-XX-2024	D.R.C. SUBMITTAL

ALL MEASUREMENTS MUST BE VERIFIED BEFORE BEGINNING THE WORKS. NO MEASUREMENTS ARE TO BE SCALED DIRECTLY FROM THIS DRAWING.


Key section

PROGRESS SET


Client
VERA FUND
NICK POLYUSHKIN
& YURI KHARITONENKOV
TEL: 305.833.3303

Project
1600 S FEDERAL HIGHWAY (MIXED-USE PROJECT)
1600 SOUTH FEDERAL HIGHWAY,
POMPANO BEACH, FL 33062

Title	
IRRIGATION PLAN 10TH FLOOR	
Drawn GSLA	Field LANDSCAPE ARCH
Verified KG	Scale as shown
Approved KG	Date 10-09-2024
Project Manager KG	Dwg. no. L-306
Project 24-838	

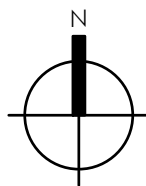

IRRIGATION PLAN - 10TH FLOOR

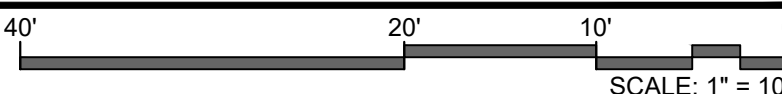

1
1306