




Plot Plan

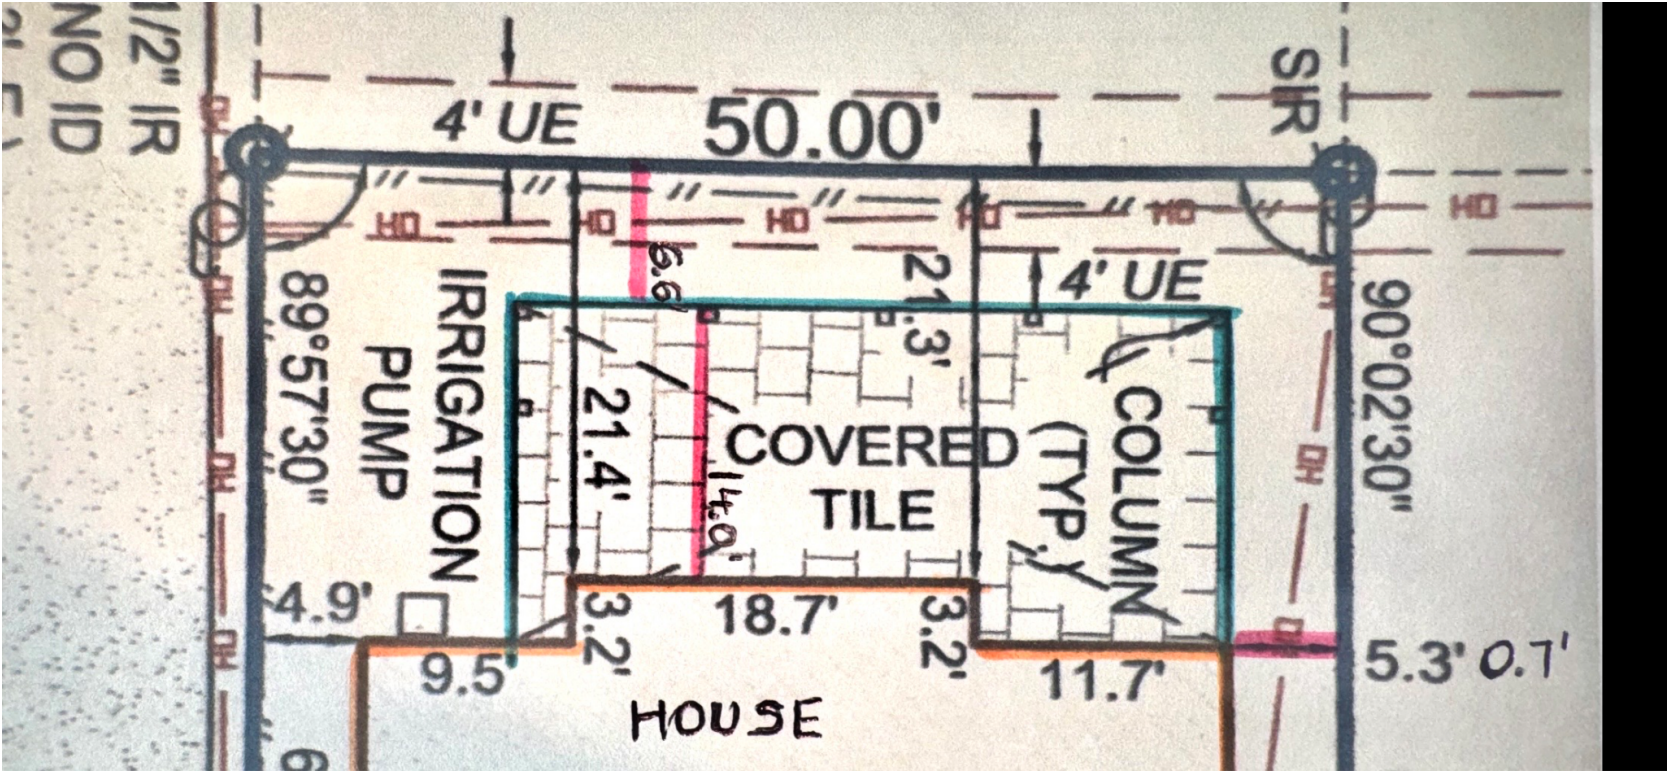

Distance from the house			
to the property line:			
Patio Depth:		21.4'	
Existing Patio Setback :		14.0'	
		6.6'	
Rear Setback Required:		15.0'	Side Setback Required: 6.0'
Existing Patio Setback:		6.6'	Existing House Setback 5.3'
Variance Requested:		8.4'	Variance Requested: 0.7'