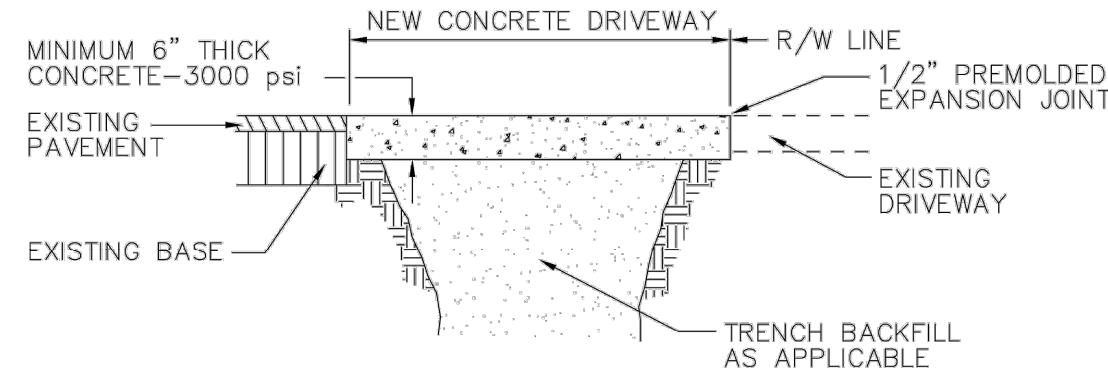


TYP. DRIVEWAY SWALE SECTION

ENGINEERING STANDARDS 2022

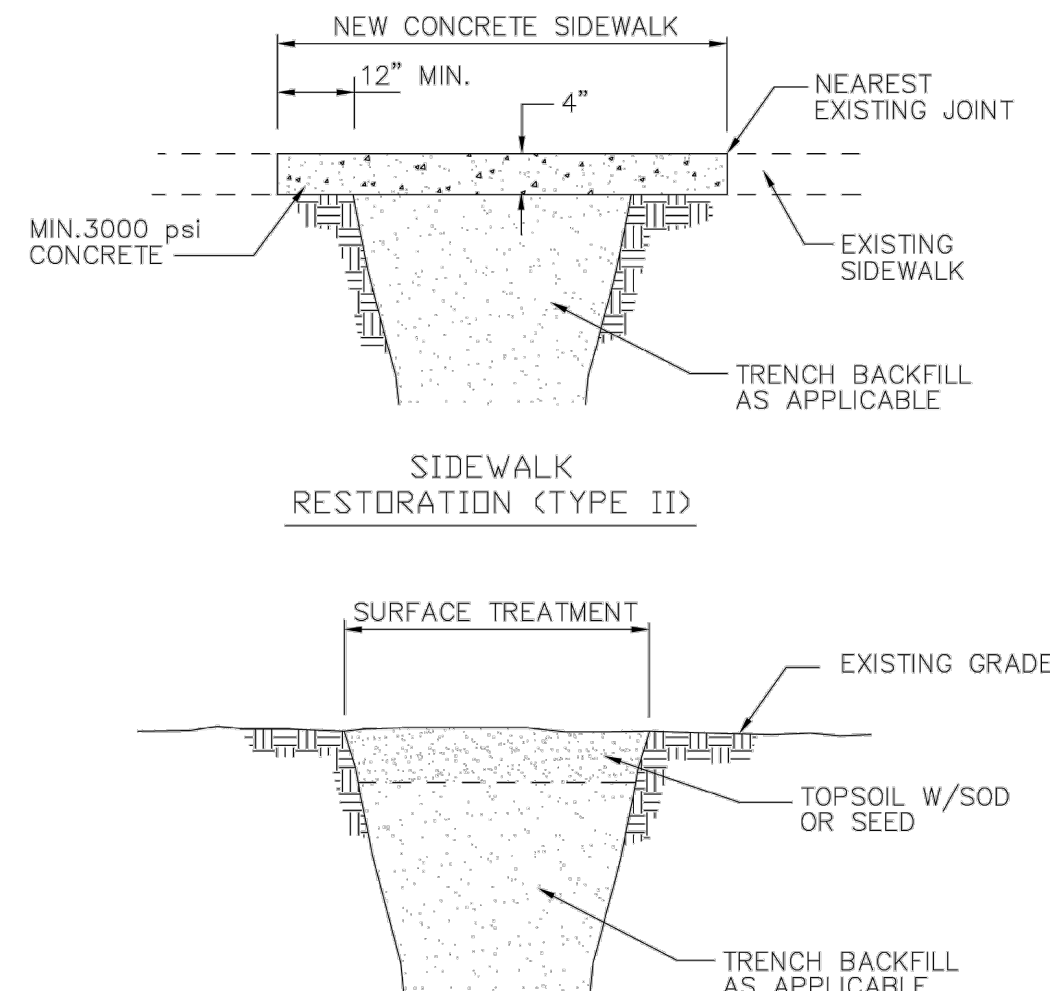
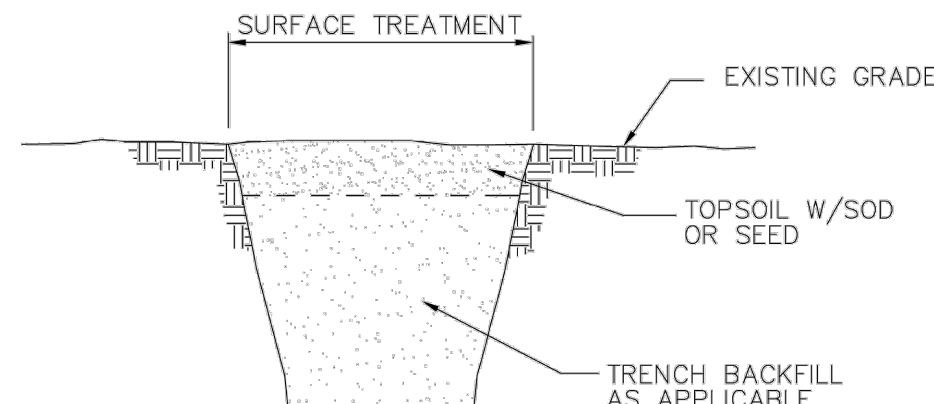
REVISIONS		ENGINEERING DIVISION CITY OF POMPAÑO BEACH	TYPICAL DRIVEWAY SWALE	DATE: MAY 2022 DWG. NO. 305-2
BY	DATE			
S.S.	6/21/07			
		SCALE: N.T.S.		

CONCRETE DRIVEWAY
RESTORATION (TYPE V)

SURFACE RESTORATION

ENGINEERING STANDARDS 2022

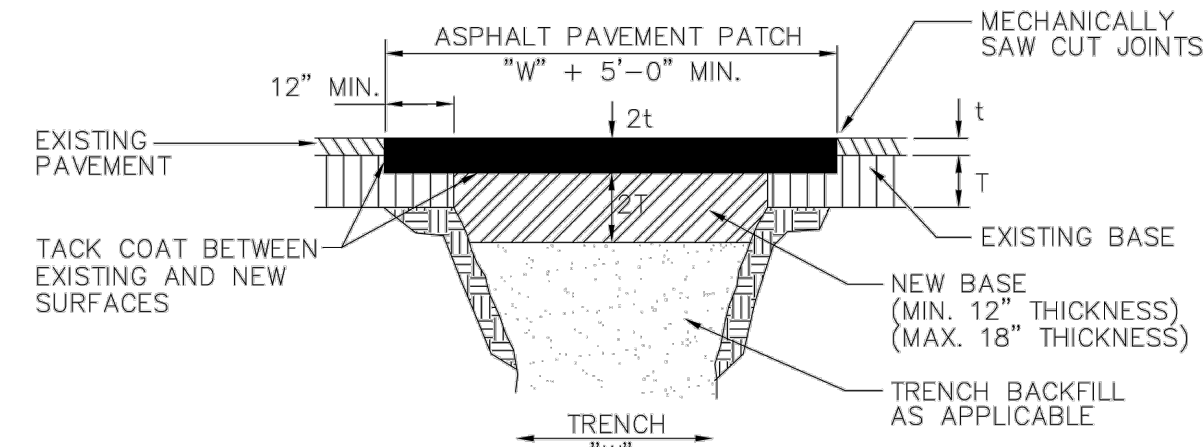
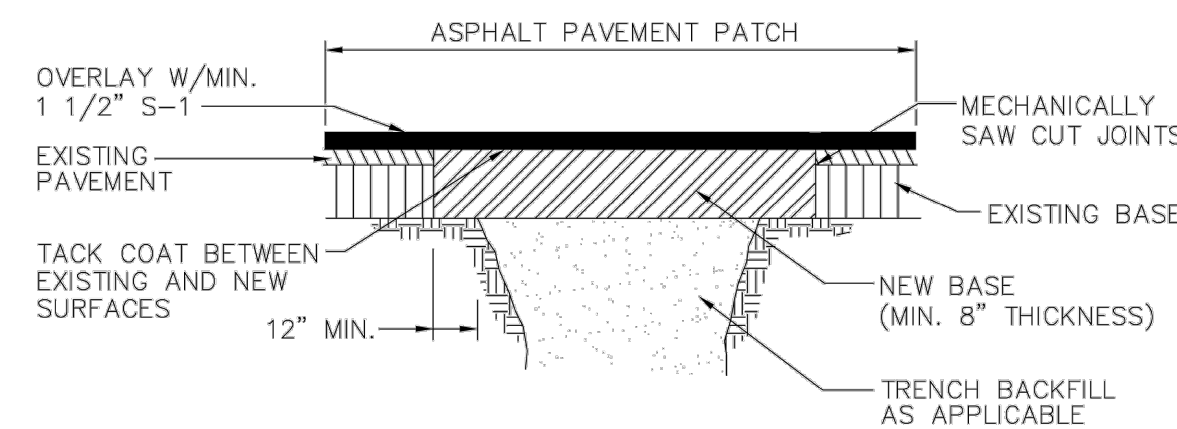
REVISIONS		ENGINEERING DIVISION CITY OF POMPAÑO BEACH	SURFACE RESTORATION	DATE: MAY 2022 DWG. NO. 306-3
BY	DATE			
		SCALE: N.T.S.		

SIDEWALK
RESTORATION (TYPE II)SWALE
RESTORATION (TYPE I)

SURFACE RESTORATION

ENGINEERING STANDARDS 2022

REVISIONS		ENGINEERING DIVISION CITY OF POMPAÑO BEACH	SURFACE RESTORATION	DATE: MAY 2022 DWG. NO. 306-1
BY	DATE			
S.S.	5/05/10			
		SCALE: N.T.S.		

PERPENDICULAR ROAD
CROSSINGS (TYPE III)STANDARD PARALLEL ROAD
RESTORATION (TYPE IV)

SURFACE RESTORATION

ENGINEERING STANDARDS 2022

REVISIONS		ENGINEERING DIVISION CITY OF POMPAÑO BEACH	SURFACE RESTORATION	DATE: MAY 2022 DWG. NO. 306-2
BY	DATE			
		SCALE: N.T.S.		

