



PZ25-12000016  
01/21/2026

EDGE OF PAVEMENT  
RESTORATION

ENGINEERING STANDARDS 2022			
REVISIONS		ENGINEERING DIVISION CITY OF POMPANO BEACH	EDGE OF PAVEMENT RESTORATION
BY	DATE		
SCALE: N.T.S.		DATE: MAY 2022 DWG. NO.	306-4

REV PER CITY COMMENTS	12/16/25	DJP
REV PER CITY COMMENTS	10/27/25	DJP
REV PER CITY COMMENTS	08/25/25	DJP
REVISIONS	DATE	BY
FILE NAME: 11146ENG.dwg		

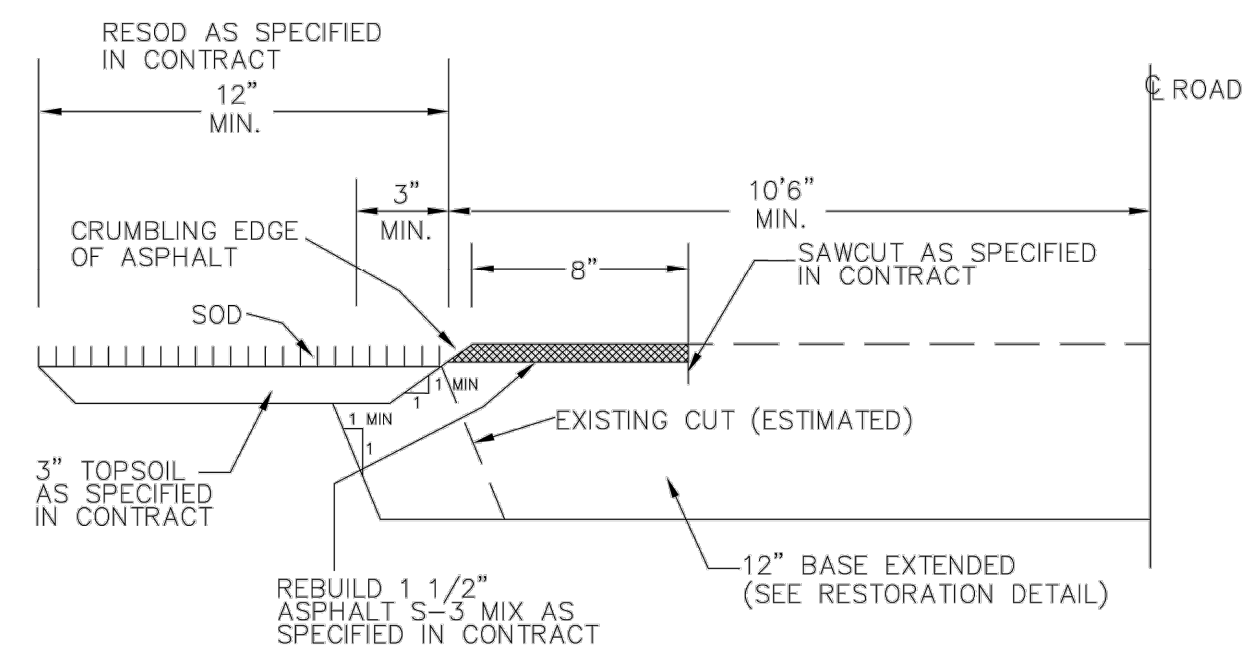

**CAULFIELD & WHEELER, INC.**  
 CIVIL ENGINEERING  
 LANDSCAPE ARCHITECTURE • SURVEYING  
 7900 GLADSTONE ROAD • SUITE 100  
 BOCA RATON, FLORIDA 33434  
 PHONE (561)-392-1991 / FAX (561)-750-1452

THE SATORI  
4211 N FEDERAL HIGHWAY  
PAVING, GRADING, & DRAINAGE DETAILS  
POMPANO BEACH, FL, 33064

DATE	05/28/25
DRAWN BY	DJP
F.B./ PG.	----
SCALE	N/A

MATTHEW V. KAHN  
PROFESSIONAL ENGINEER  
LICENSE NO. 82227  
STATE OF FLORIDA  
- FOR THE FIRM -  
DATE

JOB # 11146  
SHT.NO.  
**PD-5**  
OF 16 SHEETS