



FIRE TRUCK ENTRANCE ON FEDERAL HIGHWAY

DRC

PZ24-1200027


04/16/2025

01 CONCEPTUAL 3D RENDERING 07  
R-010 SCALE: NTS




absolute-idea.com

CANAL PARK  
3523 NE 163rd Street, Suite 200 North Miami Beach, FL 33160  
T 305.792.0015 F 305.931.0279 @info@absolute-idea.com

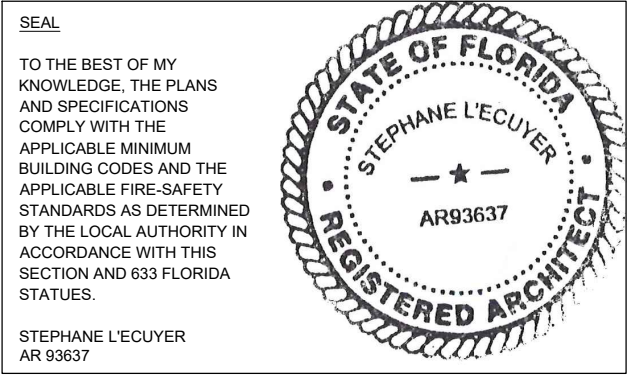

ISSUE FOR:  
**DRC SUBMITTAL**

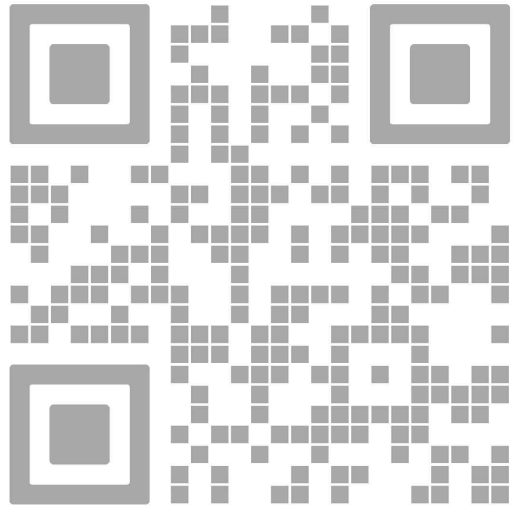

REV.	DATE	DESCRIPTION
01	01-29-2025	D.R.C. SUBMITTAL

ALL MEASUREMENTS MUST BE VERIFIED BEFORE BEGINNING THE WORKS. NO MEASUREMENTS ARE TO BE SCALED DIRECTLY FROM THIS DRAWING.

Key section

Client  
**VERA FUND**  
NICK POLYUSHKIN  
& YURI KHARITONENKOV  
TEL: 305.833.3303

Project  
**1600 S FEDERAL HIGHWAY  
(MIXED-USE PROJECT)**  
1600 SOUTH FEDERAL HIGHWAY,  
POMPAHO BEACH, FL 33062

Title  
**CONCEPTUAL  
3D RENDERING 07**

Drawn <b>J. WU</b>	Field <b>ARCHITECTURE</b>
Verified <b>N. TREMBLAY</b>	Scale <b>as shown</b>
Approved <b>S. L'ECUYER</b>	Date <b>03-12-2025</b>

Project Manager <b>J. WU</b>	Dwg. no. <b>R-010</b>
Project <b>24-838</b>	