




MARCH 21 AT 12PM

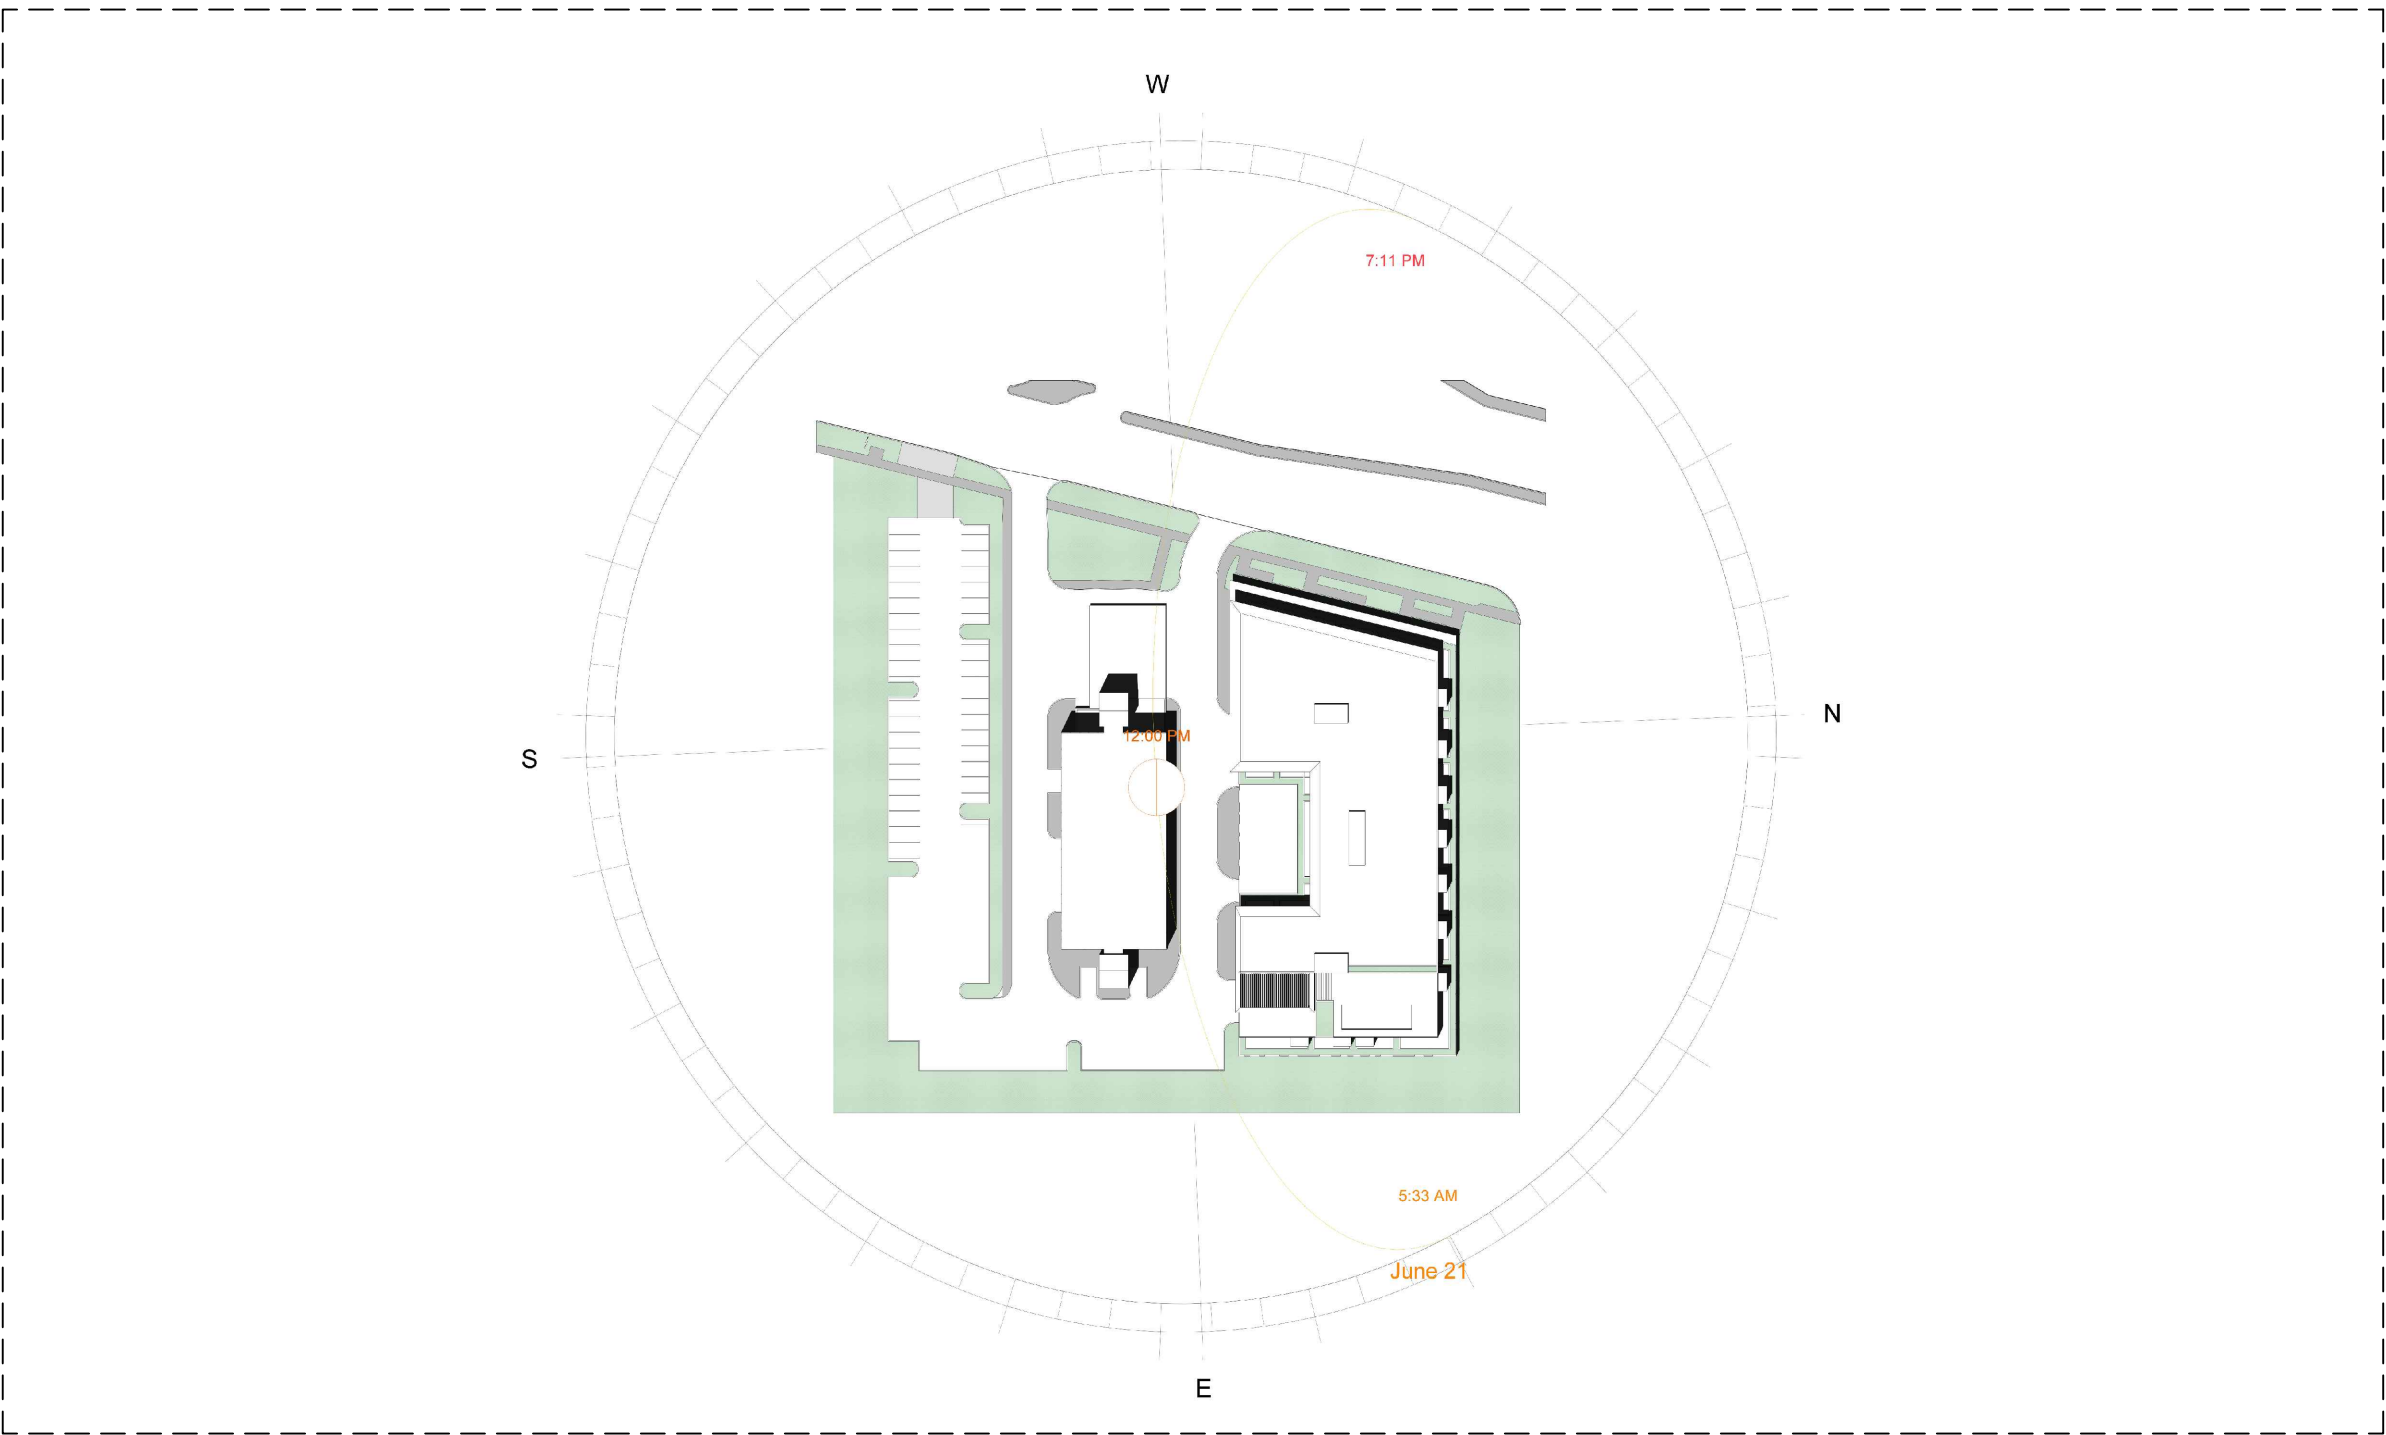

JUNE 21 AT 12PM

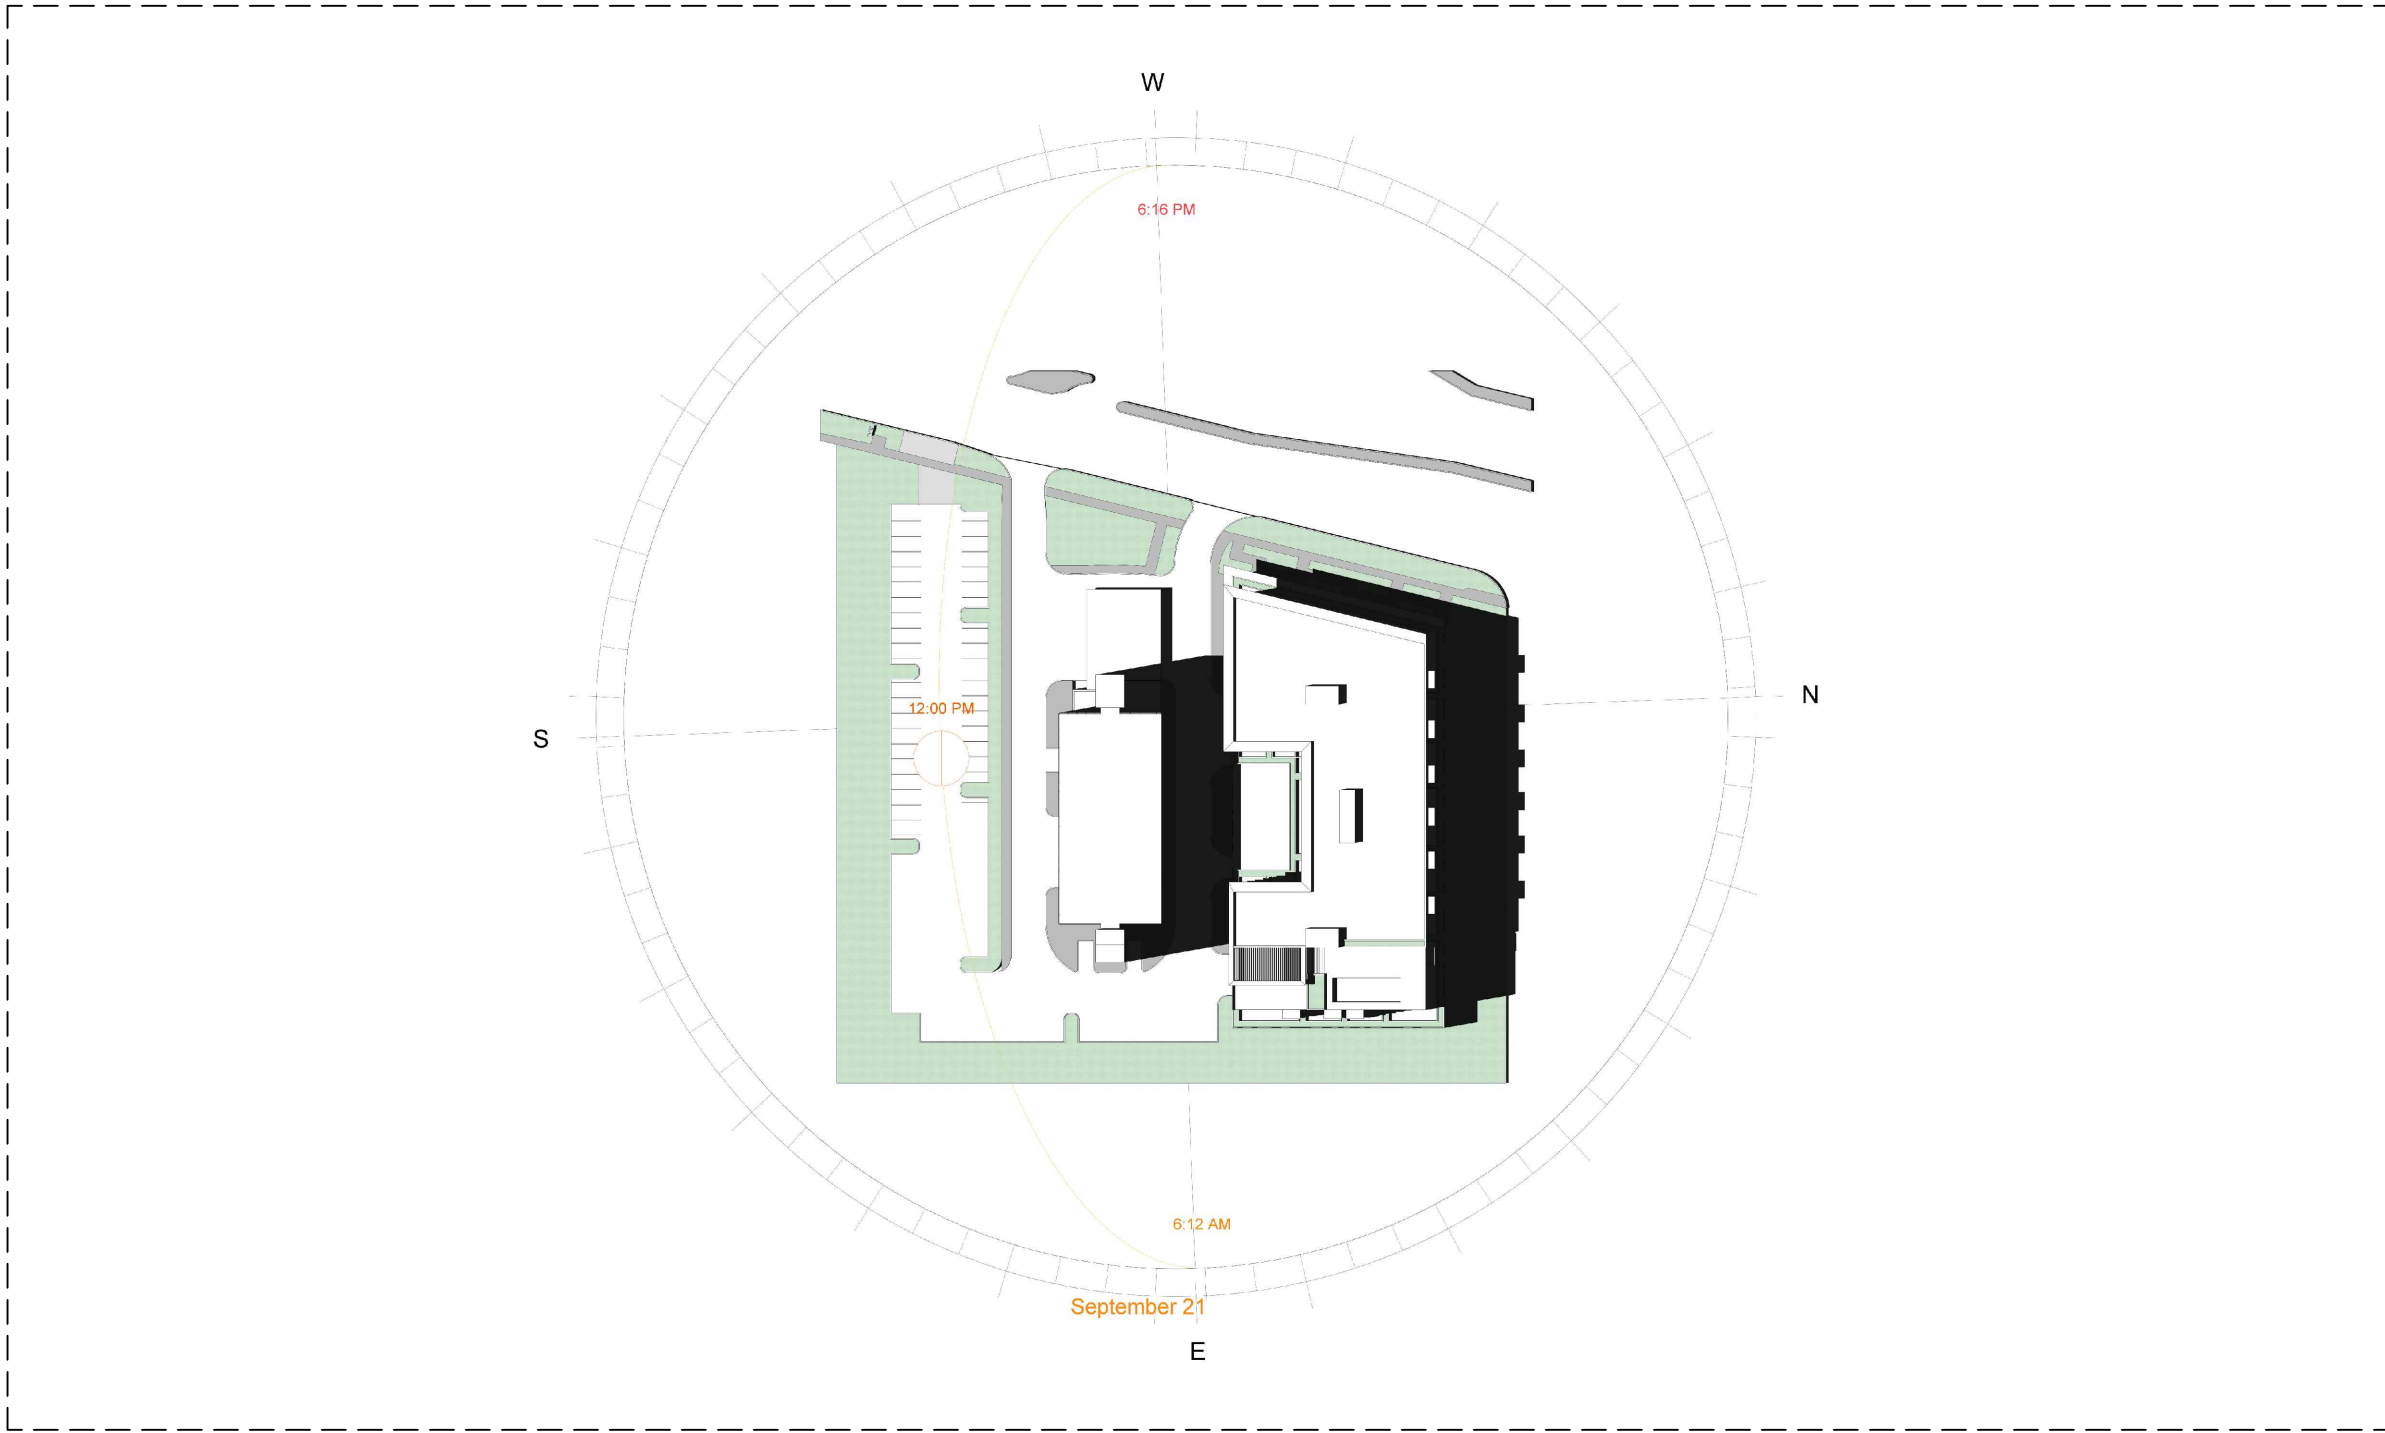

SEPTEMBER 21 AT 12PM

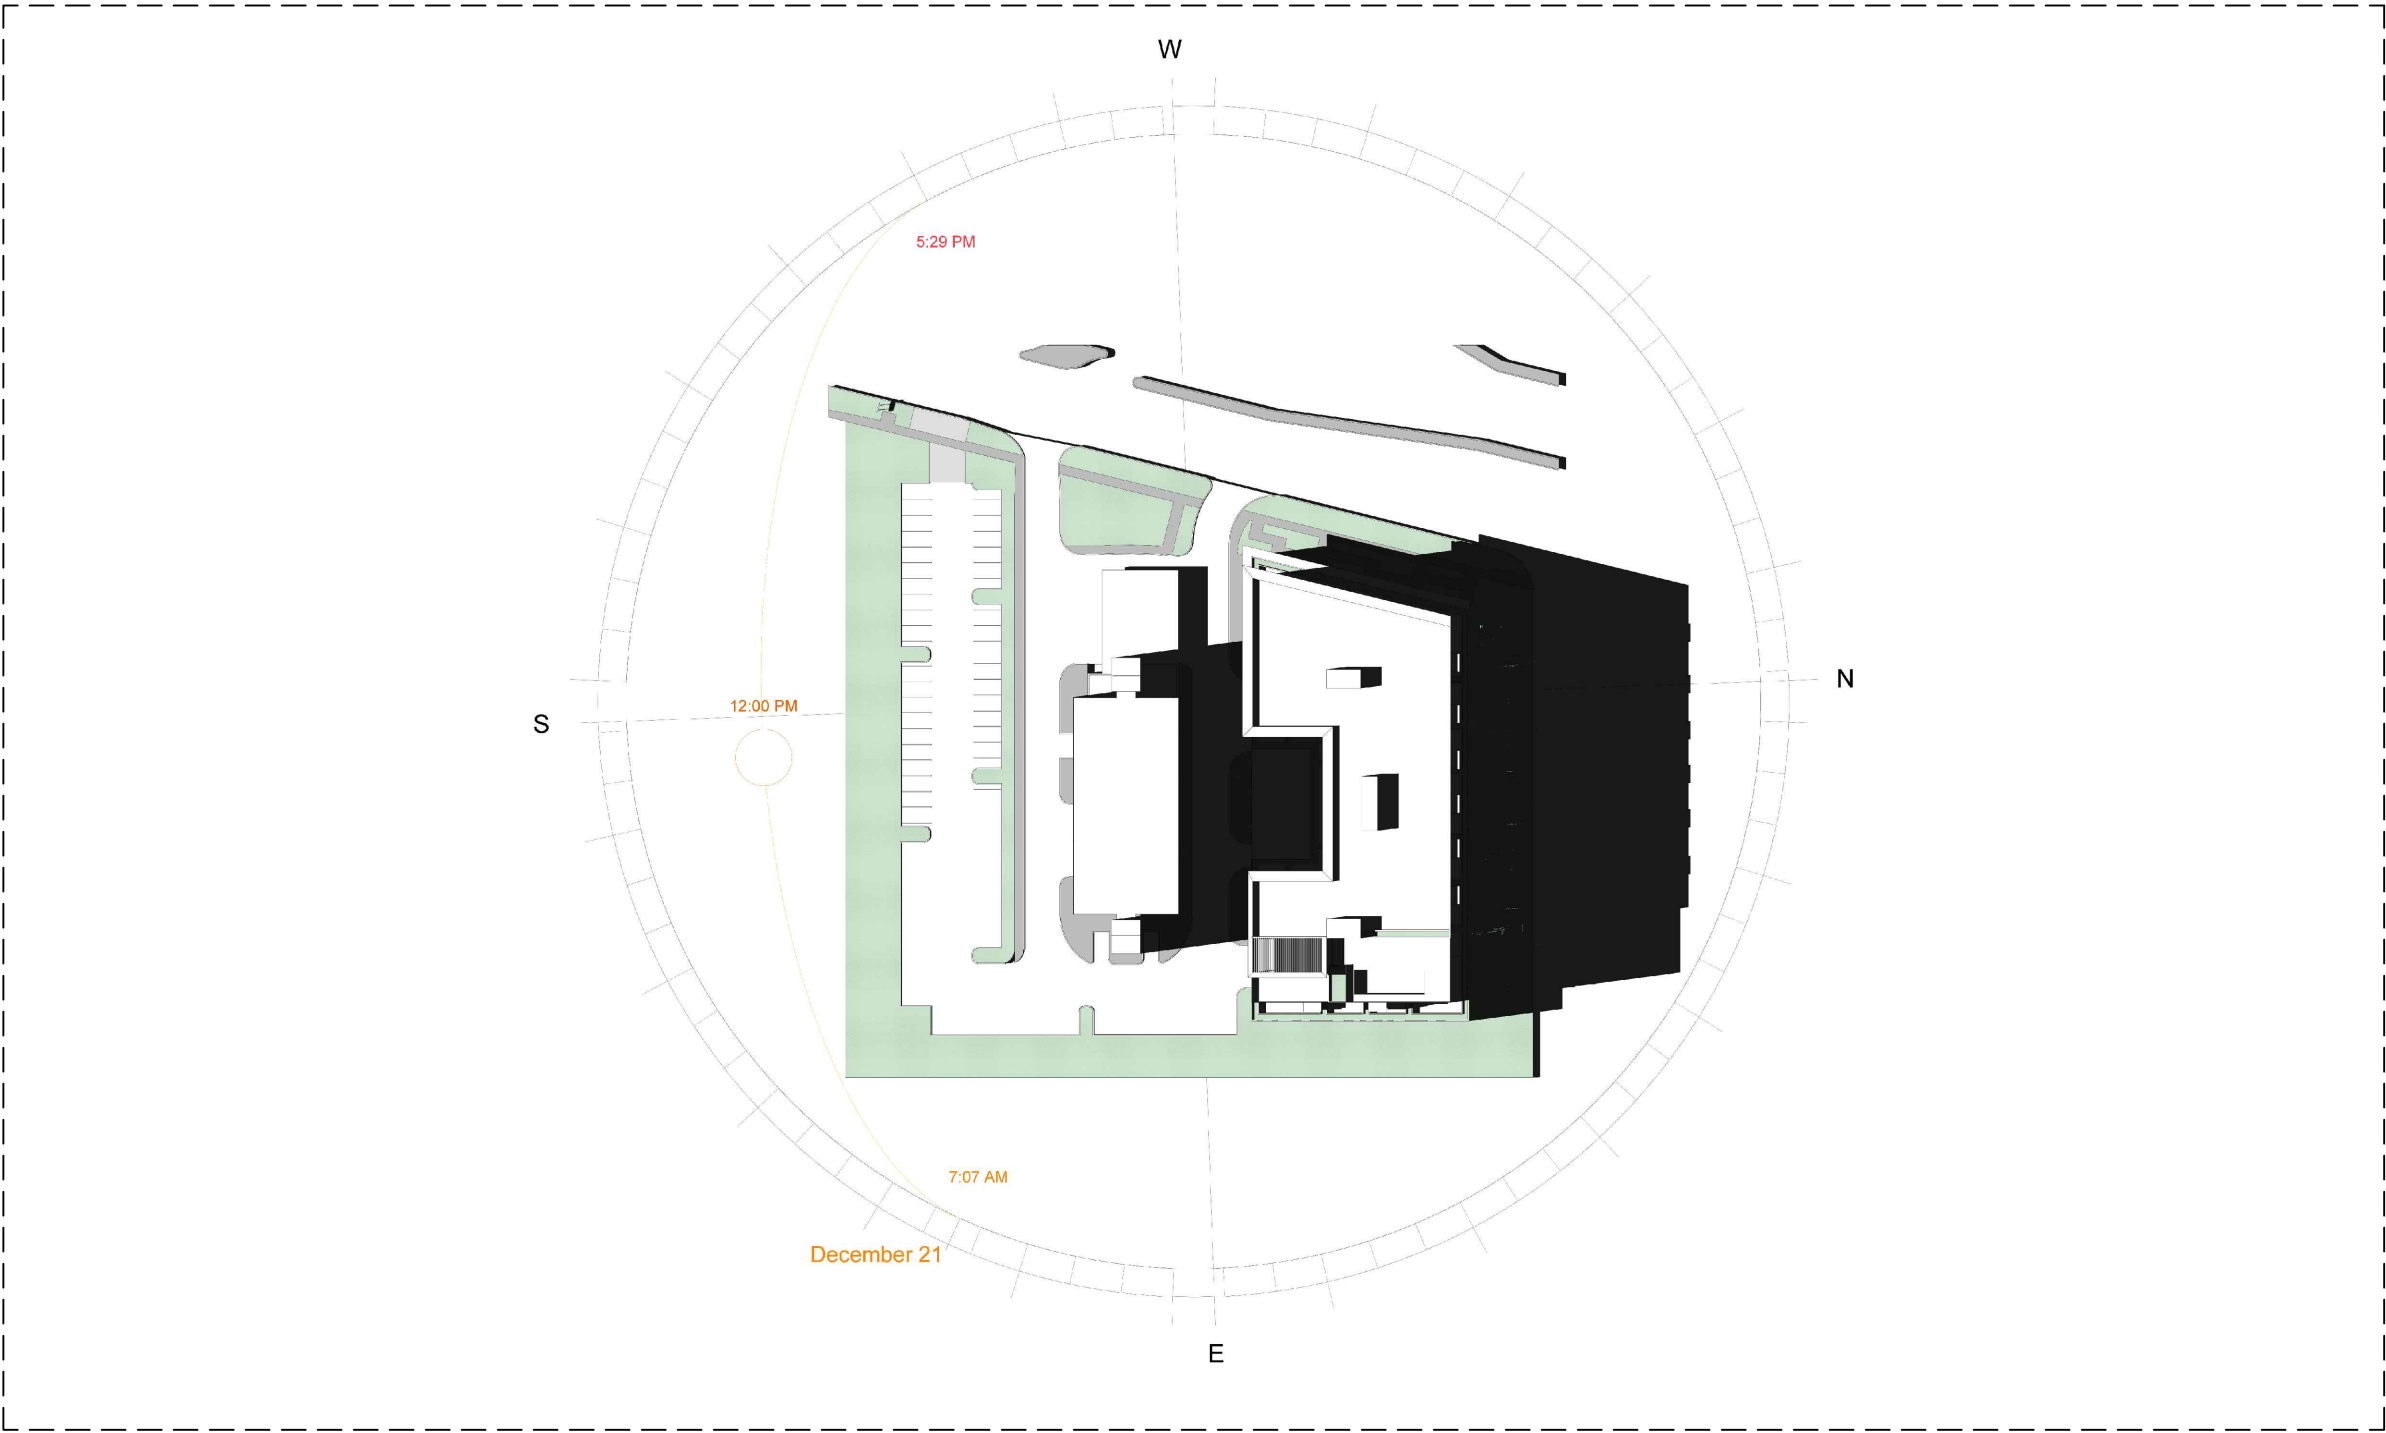

DECEMBER 21 AT 12PM

DRC

PZ24-12000027


04/16/2025

01 SUN STUDY (TOP VIEWS)  
S-002 SCALE:NTS




absolute-idea.com  
CANAL PARK  
3523 NE 163rd Street, Suite 200 North Miami Beach, FL 33160  
T 305.792.0015 T 305.931.0279 @info@absolute-idea.com

SEAL  
TO THE BEST OF MY  
KNOWLEDGE, THE PLANS  
AND SPECIFICATIONS  
COMPLY WITH THE  
APPLICABLE MINIMUM  
BUILDING CODES AND THE  
APPLICABLE FIRE SAFETY  
STANDARDS AS DETERMINED  
BY THE LOCAL AUTHORITY IN  
ACCORDANCE WITH THIS  
SECTION AND 633 FLORIDA  
STATUTES.  
STEPHANE L'ECUYER  
AR 93637

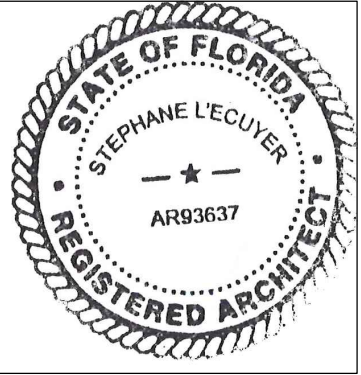

ISSUE FOR:  
**DRC SUBMITTAL**

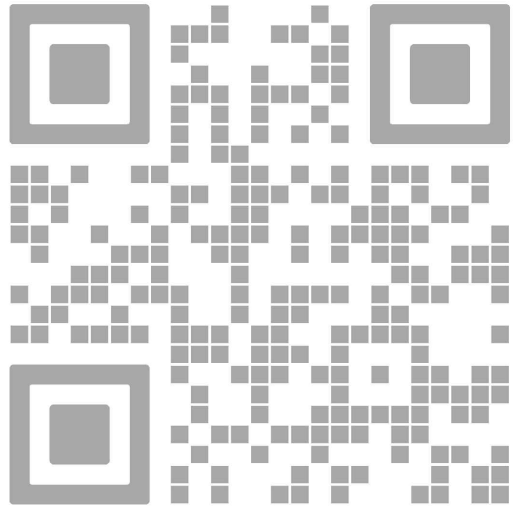

REV.	DATE	DESCRIPTION
01	01-29-2025	D.R.C. SUBMITTAL

ALL MEASUREMENTS MUST BE VERIFIED BEFORE  
BEGINNING THE WORKS. NO MEASUREMENTS ARE TO  
BE SCALED DIRECTLY FROM THIS DRAWING.

Key section

Client  
**VERA FUND**  
NICK POLYUSHKIN  
& YURI KHARITONENKOV  
TEL: 305.833.3303

Project  
**1600 S FEDERAL HIGHWAY  
(MIXED-USE PROJECT)**  
1600 SOUTH FEDERAL HIGHWAY,  
POMPANO BEACH, FL 33062

Title	
Drawn <b>J. WU</b>	Field <b>ARCHITECTURE</b>
Verified <b>N. TREMBLAY</b>	Scale <b>as shown</b>
Approved <b>S. L'ECUYER</b>	Date <b>03-12-2025</b>
Project Manager <b>J. WU</b>	Dwg. no. <b>S-002</b>
Project <b>24-838</b>	