

TREE LIST																	
No.	Botanical Name	Common Name	DBH (in.)	Canopy (ft)	Clear Trunk (ft.)	Height O.A. (ft)	Canopy (SF)	Disposition	Condition	Notes	Appraised Value	\$ / in. or CT	Average \$ installed	1 \$	2 \$	3 \$	Replacement Size
1	<i>Sabal palmetto</i>	Sabal Palm	12 in.	12 ft.	18 ft.	24 ft.	113 SF	REMOVE	30%	Strangled in Pothos	\$128.25	\$24	\$475	\$250	\$175	\$145	20.0 ft. CT
2	<i>Sabal palmetto</i>	Sabal Palm	10 in.	16 ft.	12 ft.	18 ft.	201 SF	REMOVE	50%		\$142.50	\$24	\$475	\$250	\$175	\$145	20.0 ft. CT
3	<i>Sabal palmetto</i>	Sabal Palm	12 in.	14 ft.	18 ft.	24 ft.	154 SF	RELOCATE	75%		\$320.63	\$24	\$475	\$250	\$175	\$145	20.0 ft. CT
4	<i>Sabal palmetto</i>	Sabal Palm	10 in.	12 ft.	12 ft.	18 ft.	113 SF	RELOCATE	70%		\$199.50	\$24	\$475	\$250	\$175	\$145	20.0 ft. CT
5	<i>Sabal palmetto</i>	Sabal Palm	10 in.	24 ft.	18 ft.	24 ft.	452 SF	RELOCATE	70%		\$299.25	\$24	\$475	\$250	\$175	\$145	20.0 ft. CT
6	<i>Sabal palmetto</i>	Sabal Palm	12 in.	12 ft.	22 ft.	30 ft.	113 SF	RELOCATE	70%		\$365.75	\$24	\$475	\$250	\$175	\$145	20.0 ft. CT
7	<i>Sabal palmetto</i>	Sabal Palm	12 in.	15 ft.	18 ft.	24 ft.	177 SF	REMOVE	55%		\$235.13	\$24	\$475	\$250	\$175	\$145	20.0 ft. CT
8	<i>Sabal palmetto</i>	Sabal Palm	12 in.	14 ft.	20 ft.	28 ft.	154 SF	REMOVE	55%		\$261.25	\$24	\$475	\$250	\$175	\$145	20.0 ft. CT
9	<i>Sabal palmetto</i>	Sabal Palm	12 in.	15 ft.	12 ft.	18 ft.	177 SF	REMOVE	50%		\$142.50	\$24	\$475	\$250	\$175	\$145	20.0 ft. CT
10	<i>Ficus aurea</i>	Strangler Fig	64 in.	60 ft.		40 ft.	2826 SF	REMOVE	50%	Sparse Canopy	\$6,978	\$218	\$654	\$475	\$165	\$145	3.0 in. DBH
11	<i>Ficus aurea</i>	Strangler Fig	64 in.	40 ft.		36 ft.	1256 SF	REMOVE	40%		\$5,582	\$218	\$654	\$475	\$165	\$145	3.0 in. DBH
12	<i>Sabal palmetto</i>	Sabal Palm	12 in.	14 ft.	15 ft.	23 ft.	154 SF	REMOVE	50%		\$178.13	\$24	\$475	\$250	\$175	\$145	20.0 ft. CT
13	<i>Sabal palmetto</i>	Sabal Palm	10 in.	7 ft.	12 ft.	20 ft.	38 SF	REMOVE	50%		\$142.50	\$24	\$475	\$250	\$175	\$145	20.0 ft. CT
14	<i>Sabal palmetto</i>	Sabal Palm	12 in.	14 ft.	22 ft.	30 ft.	154 SF	REMOVE	50%		\$261.25	\$24	\$475	\$250	\$175	\$145	20.0 ft. CT
14A	<i>Sabal palmetto</i>	Sabal Palm	12 in.	12 ft.	13 ft.	20 ft.	113 SF	Protect	70%	Offsite							
15	<i>Ficus aurea</i>	Strangler Fig	96 in.	65 ft.		40 ft.	3317 SF	REMOVE	70%	Specimen	\$14,653	\$218	\$654	\$475	\$165	\$145	3.0 in. DBH
16	<i>Sabal palmetto</i>	Sabal Palm	12 in.	12 ft.	18 ft.	24 ft.	113 SF	Protect	70%		\$299.25	\$24	\$475	\$250	\$175	\$145	20.0 ft. CT
17	<i>Sabal palmetto</i>	Sabal Palm	12 in.	12 ft.	18 ft.	24 ft.	113 SF	Protect	50%		\$213.75	\$24	\$475	\$250	\$175	\$145	20.0 ft. CT
18	<i>Sabal palmetto</i>	Sabal Palm	12 in.	10 ft.	12 ft.	20 ft.	79 SF	REMOVE	50%		\$142.50	\$24	\$475	\$250	\$175	\$145	20.0 ft. CT
19	<i>Sabal palmetto</i>	Sabal Palm	10 in.	4 ft.	13 ft.	20 ft.	13 SF	REMOVE	50%		\$154.38	\$24	\$475	\$250	\$175	\$145	20.0 ft. CT
20	<i>Sabal palmetto</i>	Sabal Palm	10 in.	5 ft.	14 ft.	22 ft.	20 SF	REMOVE	50%		\$166.25	\$24	\$475	\$250	\$175	\$145	20.0 ft. CT
21	<i>Sabal palmetto</i>	Sabal Palm	12 in.	10 ft.	12 ft.	18 ft.	79 SF	REMOVE	40%	Underneath Ficus	\$114.00	\$24	\$475	\$250	\$175	\$145	20.0 ft. CT
22	<i>Ficus aurea</i>	Strangler Fig	106 in.	55 ft.		100 ft.	2375 SF	REMOVE	10%	Falling Over Due to Severe Storm Damage \$650 Replacement Value @ 1:1 mitigation	\$650	-	-	-	-	-	-
23	<i>Sabal palmetto</i>	Sabal Palm	10 in.	10 ft.	18 ft.	26 ft.	79 SF	REMOVE	50%		\$213.75	\$24	\$475	\$250	\$175	\$145	20.0 ft. CT
24	<i>Sabal palmetto</i>	Sabal Palm	10 in.	12 ft.	19 ft.	25 ft.	113 SF	REMOVE	55%		\$248.19	\$24	\$475	\$250	\$175	\$145	20.0 ft. CT
25	<i>Sabal palmetto</i>	Sabal Palm	10 in.	12 ft.	19 ft.	25 ft.	113 SF	REMOVE	55%		\$248.19	\$24	\$475	\$250	\$175	\$145	20.0 ft. CT
26	<i>Sabal palmetto</i>	Sabal Palm	10 in.	10 ft.	12 ft.	20 ft.	79 SF	REMOVE	55%		\$156.75	\$24	\$475	\$250	\$175	\$145	20.0 ft. CT
27	<i>Sabal palmetto</i>	Sabal Palm	12 in.	6 ft.	6 ft.	12 ft.	28 SF	RELOCATE	70%		\$99.75	\$24	\$475	\$250	\$175	\$145	20.0 ft. CT
28	<i>Sabal palmetto</i>	Sabal Palm	12 in.	12 ft.	22 ft.	30 ft.	113 SF	RELOCATE	70%		\$365.75	\$24	\$475	\$250	\$175	\$145	20.0 ft. CT
29	<i>Sabal palmetto</i>	Sabal Palm	12 in.	14 ft.	20 ft.	28 ft.	154 SF	REMOVE	55%		\$261.25	\$24	\$475	\$250	\$175	\$145	20.0 ft. CT
30	<i>Sabal palmetto</i>	Sabal Palm	12 in.	12 ft.	22 ft.	30 ft.	113 SF	REMOVE	55%		\$287.38	\$24	\$475	\$250	\$175	\$145	20.0 ft. CT
31	<i>Sabal palmetto</i>	Sabal Palm	12 in.	10 ft.	18 ft.	24 ft.	79 SF	REMOVE	55%		\$235.13	\$24	\$475	\$250	\$175	\$145	20.0 ft. CT
32	<i>Ficus aurea</i>	Strangler Fig	36 in.	7 ft.		26 ft.	38 SF	REMOVE	55%		\$4,318	\$218	\$654	\$475	\$165	\$145	3.0 in. DBH
33	<i>Sabal palmetto</i>	Sabal Palm	10 in.	7 ft.	20 ft.	26 ft.	38 SF	REMOVE	50%		\$118.75	\$24	\$475	\$250	\$175	\$145	20.0 ft. CT
34	<i>Sabal palmetto</i>	Sabal Palm	10 in.	7 ft.	20 ft.	26 ft.	38 SF	REMOVE	55%		\$130.63	\$24	\$475	\$250	\$175	\$145	20.0 ft. CT
35	<i>Sabal palmetto</i>	Sabal Palm	12 in.	12 ft.	18 ft.	25 ft.	113 SF	RELOCATE	70%		\$199.50	\$24	\$475	\$250	\$175	\$145	20.0 ft. CT
36	<i>Sabal palmetto</i>	Sabal Palm	12 in.	7 ft.	20 ft.	26 ft.	38 SF	REMOVE	50%		\$142.50	\$24	\$475	\$250	\$175	\$145	20.0 ft. CT
37	<i>Sabal palmetto</i>	Sabal Palm	12 in.	7 ft.	20 ft.	26 ft.	38 SF	REMOVE	30%	Large Wound at Base	\$85.50	\$24	\$475	\$250	\$175	\$145	20.0 ft. CT
38	<i>Ficus aurea</i>	Strangler Fig	96 in.	50 ft.		70 ft.	1963 SF	REMOVE	50%		\$10,467	\$218	\$654	\$475	\$165	\$145	3.0 in. DBH
39	<i>Ficus aurea</i>	Strangler Fig	20 in.	30 ft.		35 ft.	707 SF	REMOVE	15%	Hatracked, \$650 Replacement Value @ 1:1 mitigation	\$650	-	-	-	-	-	-
40	<i>Ficus aurea</i>	Strangler Fig	84 in.	7 ft.		26 ft.	38 SF	REMOVE	20%	Severe Storm Damage \$650 Replacement Value @ 1:1 mitigation	\$650	-	-	-	-	-	-
41	<i>Ficus aurea</i>	Strangler Fig	84 in.	7 ft.		26 ft.	38 SF	REMOVE	20%	Severe Storm Damage \$650 Replacement Value @ 1:1 mitigation	\$650	-	-	-	-	-	-
42	<i>Ficus aurea</i>	Strangler Fig	125 in.	70 ft.		35 ft.	3847 SF	REMOVE	20%	Severe Storm Damage \$650 Replacement Value @ 1:1 mitigation	\$650	-	-	-	-	-	-
43	<i>Ficus aurea</i>	Strangler Fig	72 in.	60 ft.		45 ft.	2826 SF	REMOVE	20%	Half Dead, Severe Storm Damage, \$650 Replacement Value @ 1:1 mitigation	\$650	-	-	-	-	-	-
44	<i>Sabal palmetto</i>	Sabal Palm	12 in.	14 ft.	15 ft.	22 ft.	154 SF	RELOCATE	70%		\$199.50	\$24	\$475	\$250	\$175	\$145	20.0 ft. CT
45	<i>Bursera simaruba</i>	Gumbo Limbo	20 in.	20 ft.		30 ft.	314 SF	REMOVE	50%		\$1,250	\$125	\$375	\$125	\$150	\$175	3.0 in. DBH
46	<i>Bursera simaruba</i>	Gumbo Limbo	10 in.	10 ft.		15 ft.	79 SF	REMOVE	50%	Growing out of same rootball as #45	\$625	\$125	\$375	\$125	\$150	\$175	3.0 in. DBH
47	<i>Mangifera indica</i>	Mango	6 in.	20 ft.		15 ft.	314 SF	Protect	50%		-	-	-	-	-	-	-
48	<i>Cocos nucifera</i>	Coconut Palm	12 in.	20 ft.	12 ft.	30 ft.	314 SF	Protect	70%	Offsite							
49	<i>Cocos nucifera</i>	Coconut Palm	12 in.	16 ft.	6 ft.	16 ft.	201 SF	Protect	70%	Offsite							
50	<i>Cocos nucifera</i>	Coconut Palm	12 in.	20 ft.	8 ft.	26 ft.	314 SF	Protect	70%	Offsite							
51	<i>Sabal palmetto</i>	Sabal Palm	10 in.	12 ft.	17 ft.	23 ft.	113 SF	RELOCATE	70%		\$166.25	\$24	\$475	\$250	\$175	\$145	20.0 ft. CT
52	<i>Sabal palmetto</i>	Sabal Palm	10 in.	12 ft.	17 ft.	23 ft.	113 SF	RELOCATE	70%		\$166.25	\$24	\$475	\$250	\$175	\$145	20.0 ft. CT
53	<i>Ficus aurea</i>	Strangler Fig	18 in.	16 ft.		12 ft.	201 SF	REMOVE	25%		\$981	\$218	\$654	\$475	\$165	\$145	3.0 in. DBH
54	<i>Schinus terebinthifolia</i>	Brazilian Pepper	18 in.	12 ft.		21 ft.	113 SF	REMOVE	20%	Invasive	-	-	-	-	-	-	-
55	<i>Sabal palmetto</i>	Sabal Palm	11 in.	12 ft.	19 ft.	26 ft.	113 SF	RELOCATE	70%		\$182.88	\$24	\$475	\$250	\$175	\$145	20.0 ft. CT
56	<i>Sabal palmetto</i>	Sabal Palm	12 in.	12 ft.	15 ft.	22 ft.	113 SF	REMOVE	40%		\$114.00	\$24	\$475	\$250	\$175	\$145	20.0 ft. CT
57	<i>Mangifera indica</i>	Mango	3 in.	12 ft.		18 ft.	113 SF	REMOVE	60%	Mitigate On-Site	-	-	-	-	-	-	-
58	<i>Sabal palmetto</i>	Sabal Palm	14 in.	12 ft.	21 ft.	29 ft.	113 SF	REMOVE	50%		\$166.25	\$24	\$475	\$250	\$175	\$145	20.0 ft. CT
59	<i>Sabal palmetto</i>	Sabal Palm	10 in.	10 ft.	22 ft.	30 ft.	79 SF	REMOVE	50%		\$118.75	\$24	\$475	\$250	\$175	\$145	20.0 ft. CT
60	<i>Bursera simaruba</i>	Gumbo Limbo	9 in.	40 ft.		29 ft.	1256 SF	REMOVE	65%		\$731	\$125	\$375	\$125	\$150	\$175	3.0 in. DBH
61	<i>Schinus terebinthifolia</i>	Brazilian Pepper	42 in.	60 ft.	5	20 ft.	2826 SF	REMOVE	25%	Invasive	-	-	-	-	-	-	-


NOTES:

1. PRE-CONSTRUCTION MEETING WITH URBAN FORESTRY IS REQUIRED BEFORE ANY WORK IS PERFORMED ONSITE. WHERE THERE IS TREE PROTECTION AND/OR PLANT MATERIAL IS INSTALLED ON SITE.
2. ALL EXISTING TREES WILL BE PRUNED BY AN ISA CERTIFIED ARBORIST UNDER THE DIRECTION OF A BCMA OR ASCA REGISTERED CONSULTING ARBORIST WITH A FLORIDA CHAPTER ISA PRESCRIPTION PRUNING QUALIFICATION (PPQ).
3. ANY ENCRoACHMENT WITHIN THE TREE PROTECTION ZONE, FAILURE TO MAINTAIN THE TREE PROTECTION ZONE, OR ANY DAMAGE TO THE TREE (S) OR CRITICAL ROOT ZONES WILL RESULT IN MITIGATION. THE CAUSE OF DAMAGES WOULD INCLUDE, BUT NOT BE LIMITED TO, STORAGE OF MATERIALS, PLACING FILL OR DEBRIS, DISPOSAL OF PAINT OR SOLVENTS, PARKING OF MACHINES UNDER TREES OR TREE PROTECTION ZONE ENCRoACHMENT. AN EXAMPLE OF THIS WOULD BE: VIOLATIONS OF THIS WILL RESULT IN A FINE OF \$1000.00 FOR THE FIRST OFFENSE, \$1500.00 FOR THE SECOND, AND \$2000.00 FOR THE THIRD, ETC. IF PHYSICAL DAMAGE IS DONE TO THE TREE, AN APPRAISAL OF THE DAMAGES AND RELATED FEES WILL BE DETERMINED BY AN ASCA REGISTERED CONSULTING ARBORIST, AND BE BASED ON ALL, OR A PERCENTAGE OF, THE ESTABLISHED VALUE ASSIGNED TO THE TREE.



~~PZ24-12000026~~

08.20.2025

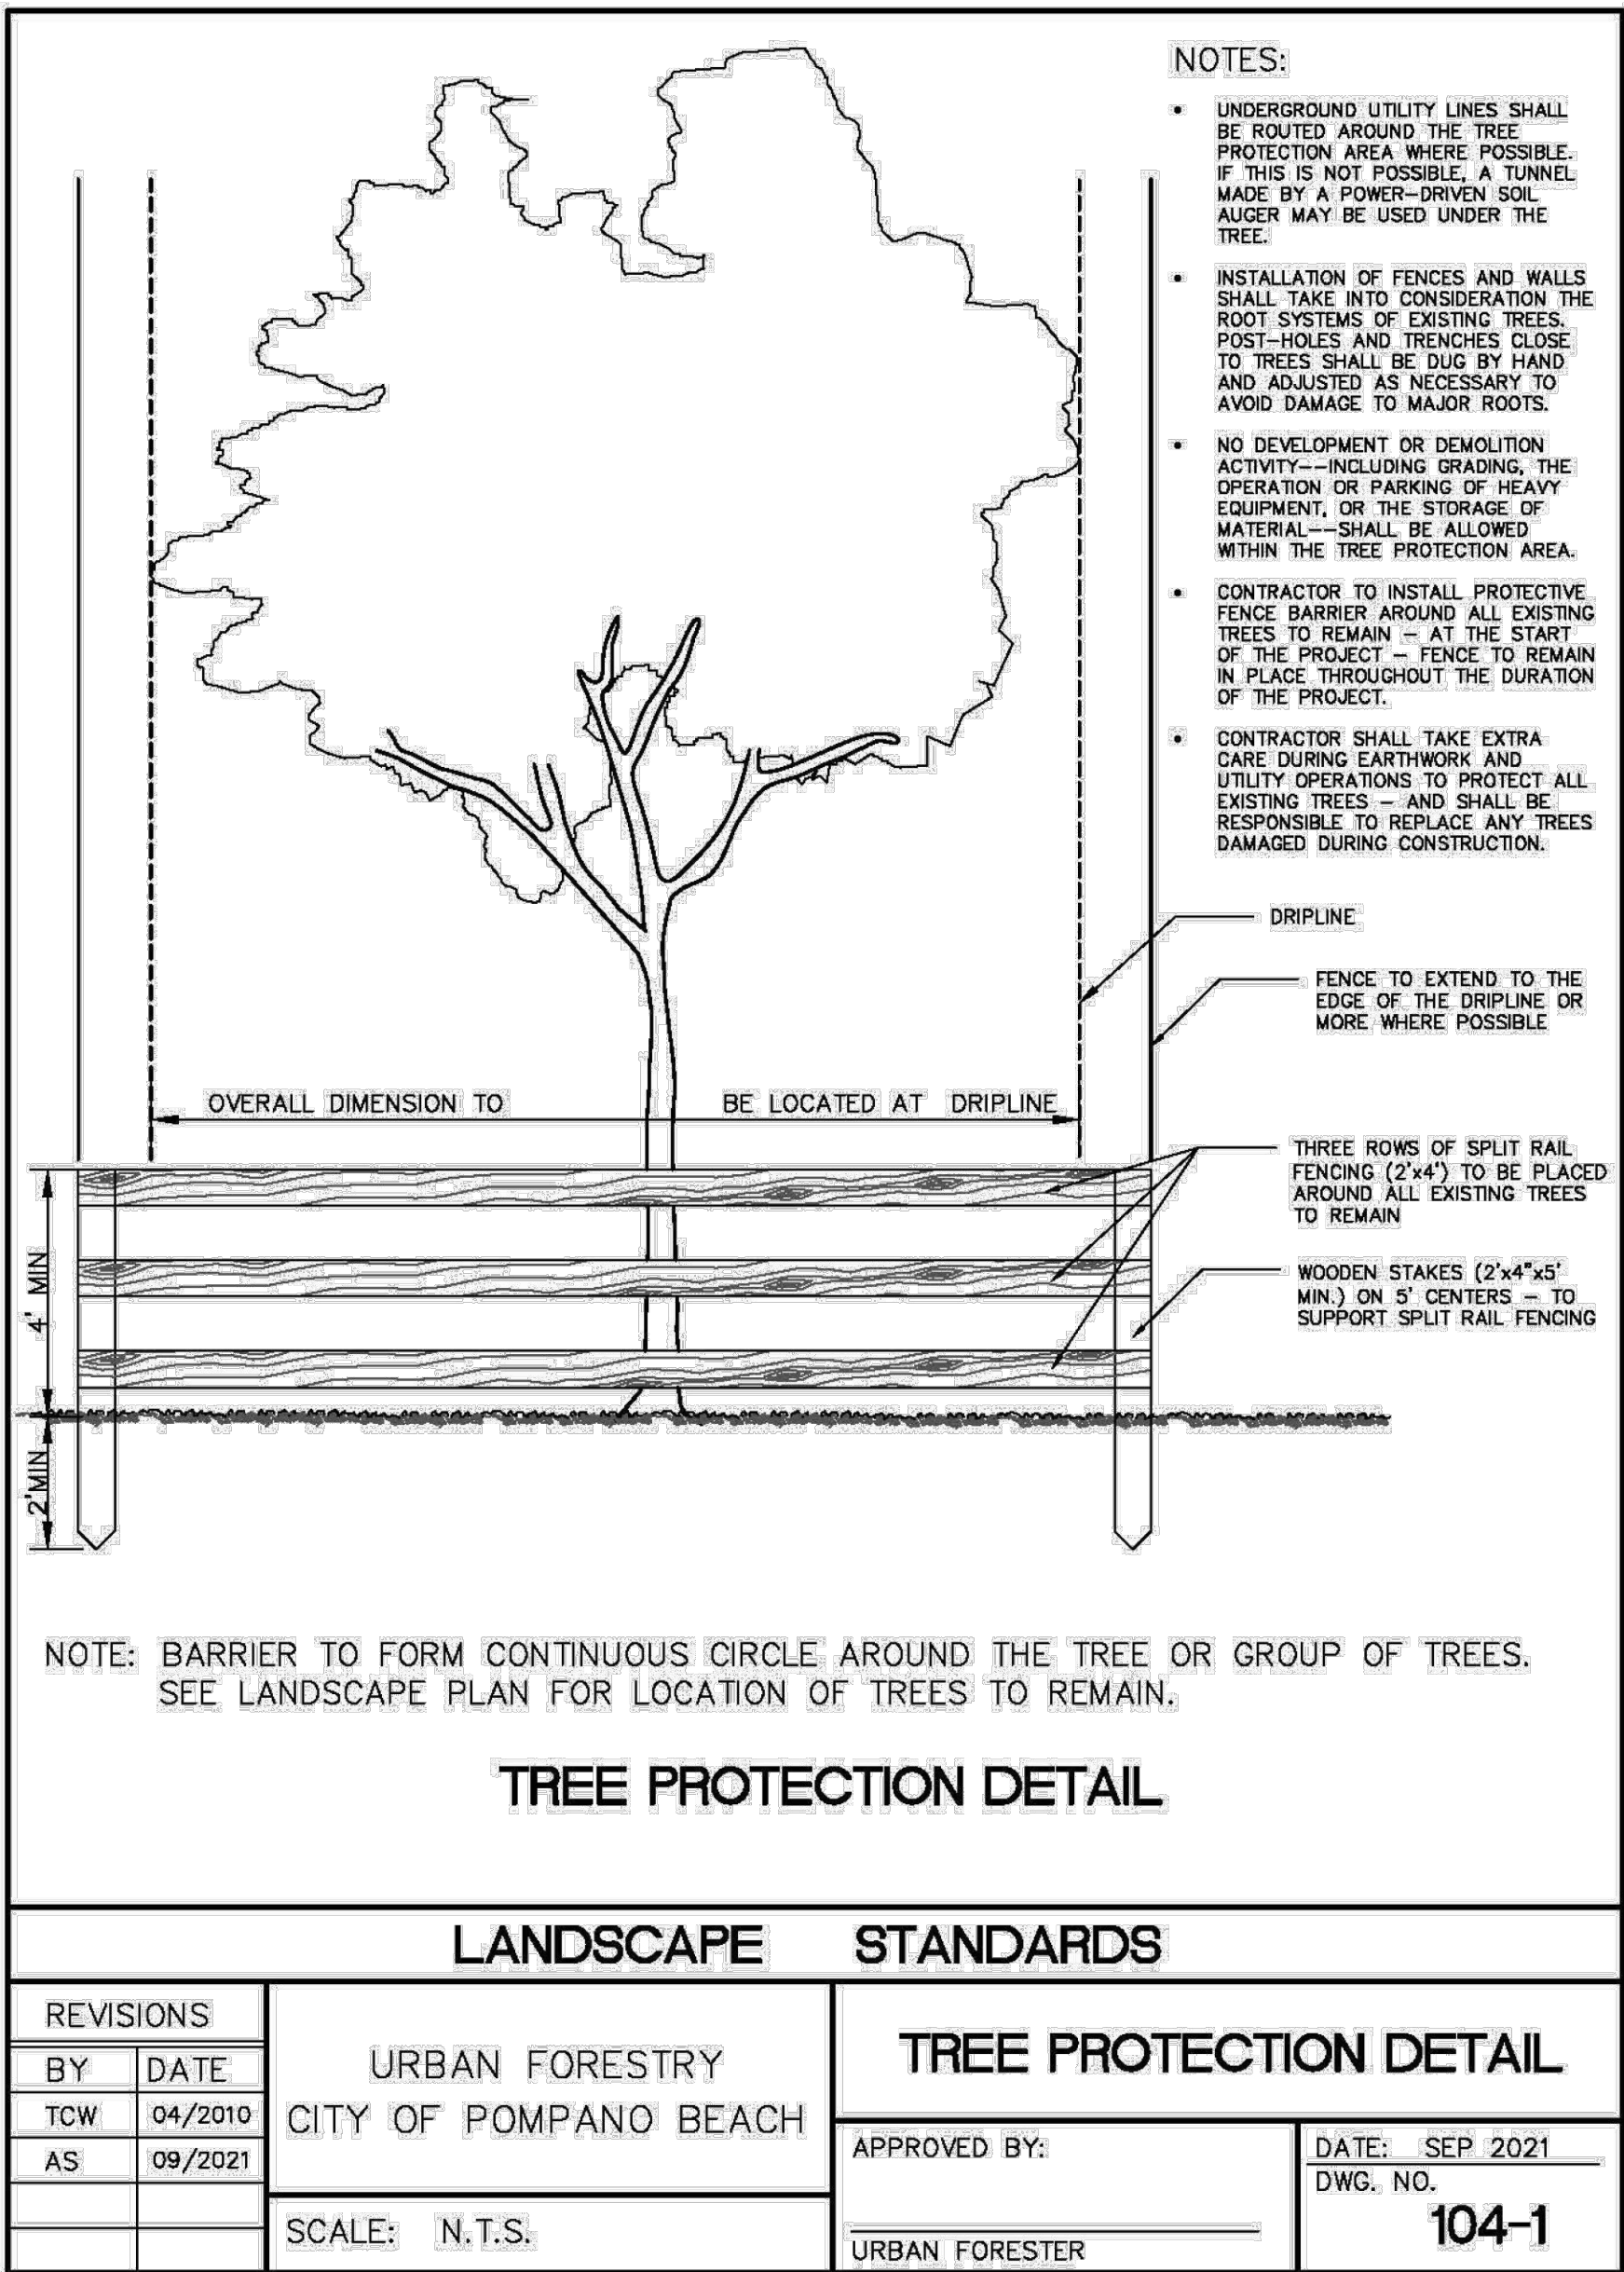


TREE PROTECTION BARRICADE MUST BE INSTALLED PRIOR TO ANY DEMOLITION WORK BEGINNING ON SITE
TREES MUST BE REMAIN ON SITE AND BE PROTECTED DURING THE DURATION OF CONSTRUCTION WORK.

1 TREE BARRICADE

<u>MITIGATION SUMMARY (Excludes Offsite Trees/Palms):</u>	
Total Value of Palms Removed:	\$4,596
Total Value of Palms Relocated:	\$2,565
Total Value of Palms Protected:	\$656
Total Quantity of Non-Specimen Trees Removed:	15
Total DBH (in.) of Non-Specimen Trees Removed:	811 in.
Total DBH (in.) of Non-Specimen Trees Replaced On-Site:	3 in.
Total Quantity of Non-Specimen Trees Protected:	1

Total DBH (in.) of Non-Specimen Trees Protected:	6 in.
Total Quantity of Specimen Trees Protected:	0
Total DBH (in.) of Specimen Trees Protected:	0 in.
Total Value of Non-Specimen Trees Removed:	\$34,182
Total Value of Specimen Trees Removed:	\$14,653
<i>Overall Value to be paid to the Zoning Tree Canopy Trust Fund:</i>	<u>\$53,431</u>

SHEET	TD-2	PROJECT NO. 24-0055-001-01	<div>Nicole D. Pastre Florida R.L.A. No. 6667397 2025-09-08</div>	<div>ATLANTIC FLEET WASH 1501 WEST ATLANTIC BLVD. POMPANO BEACH, FLORIDA</div>	<div><div>Craven • Thompson and Associates, Inc. ENGINEERS • PLANNERS • SURVEYORS 3563 N.W. 53RD STREET, FORT LAUDERDALE, FLORIDA 33309 TEL: (954) 739-6400 FAX: (954) 739-6400 FLORIDA LICENSED ENGINEERS, SURVEYORS & MAPPING BUSINESS NO. 271 FLORIDA LICENSED LANDSCAPE ARCHITECTURE BUSINESS NO. C000114</div></div>	DATE:				02/26/25	
						SCALE:				AS SHOWN	
						DESIGN BY:				AKR	
						DRAWN BY:				AKR	
						CHECKED BY:				NDP	
						APPROVED BY:				SNP	
						DESCRIPTION	BY:	DATE:			