





### INSET 1

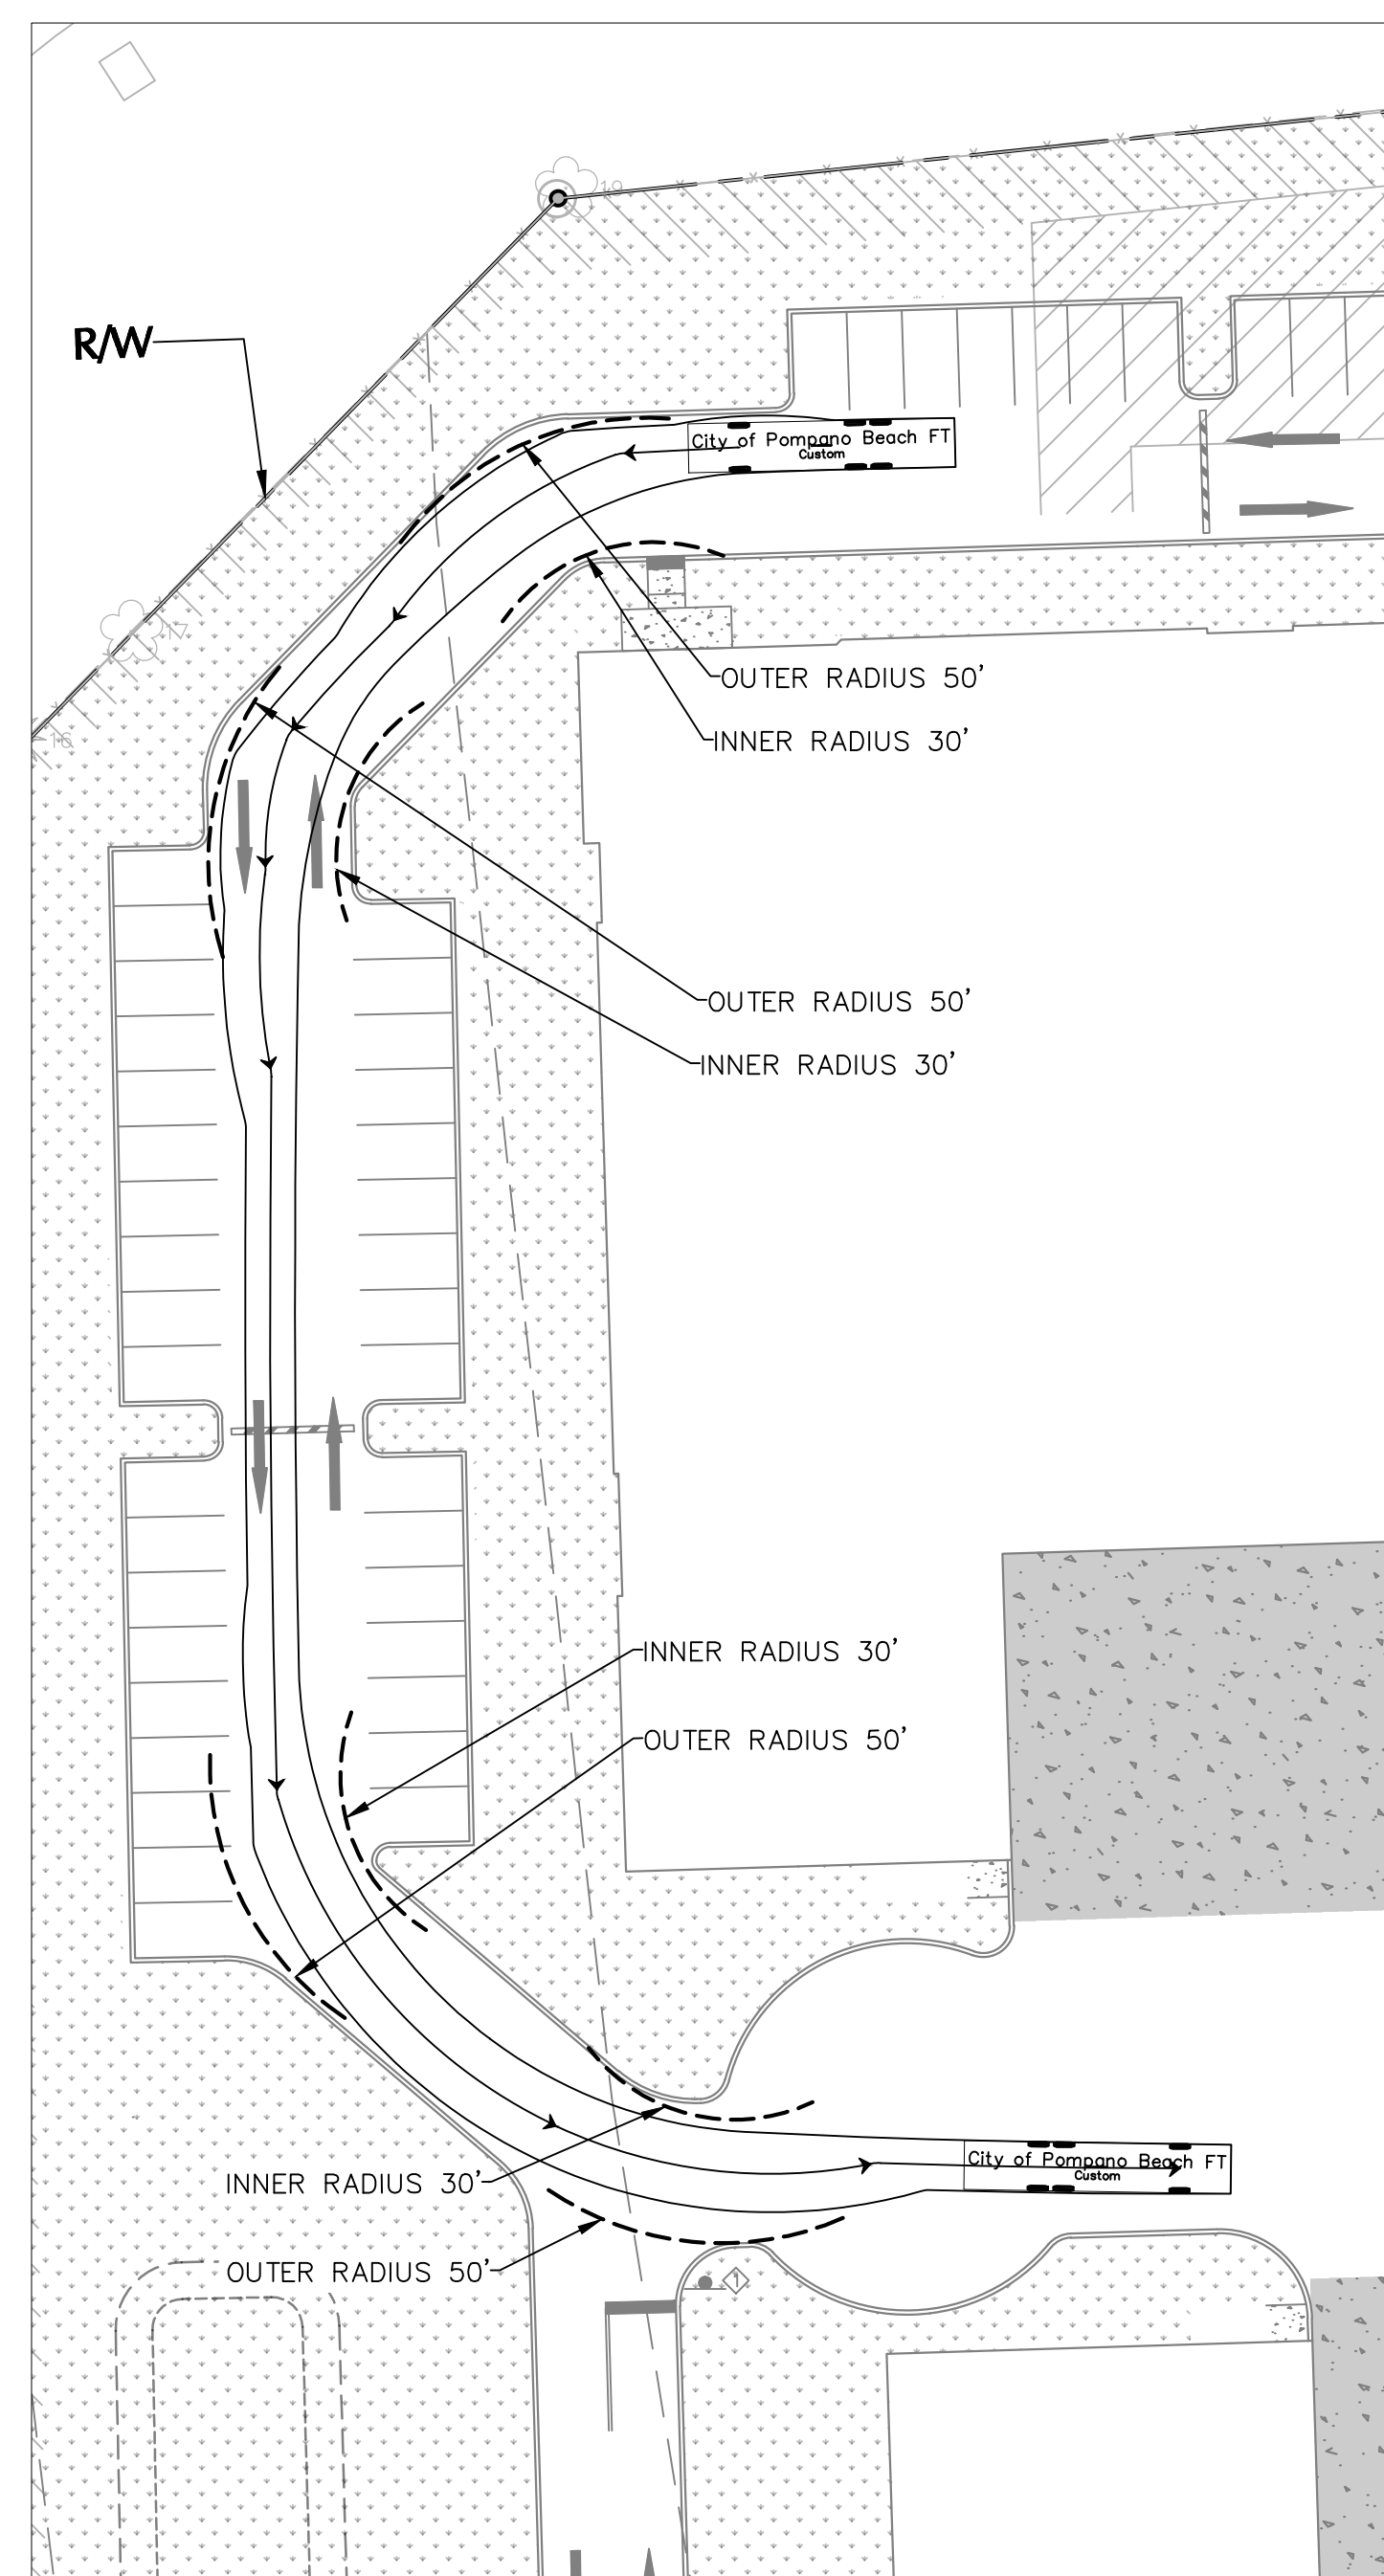



## INSET 2

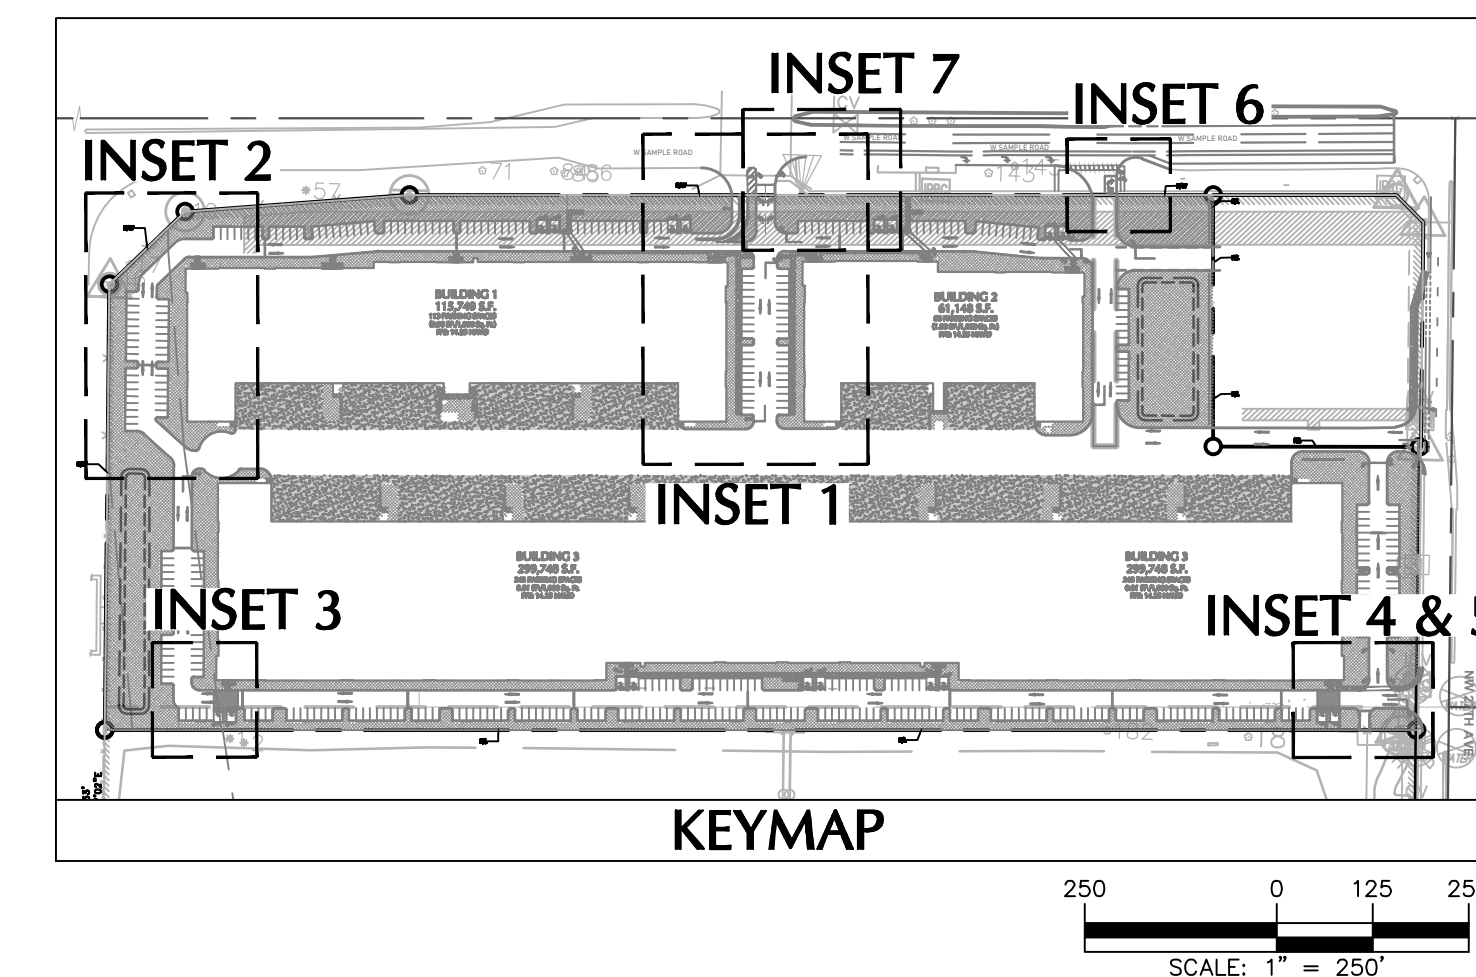


## KEYMAP

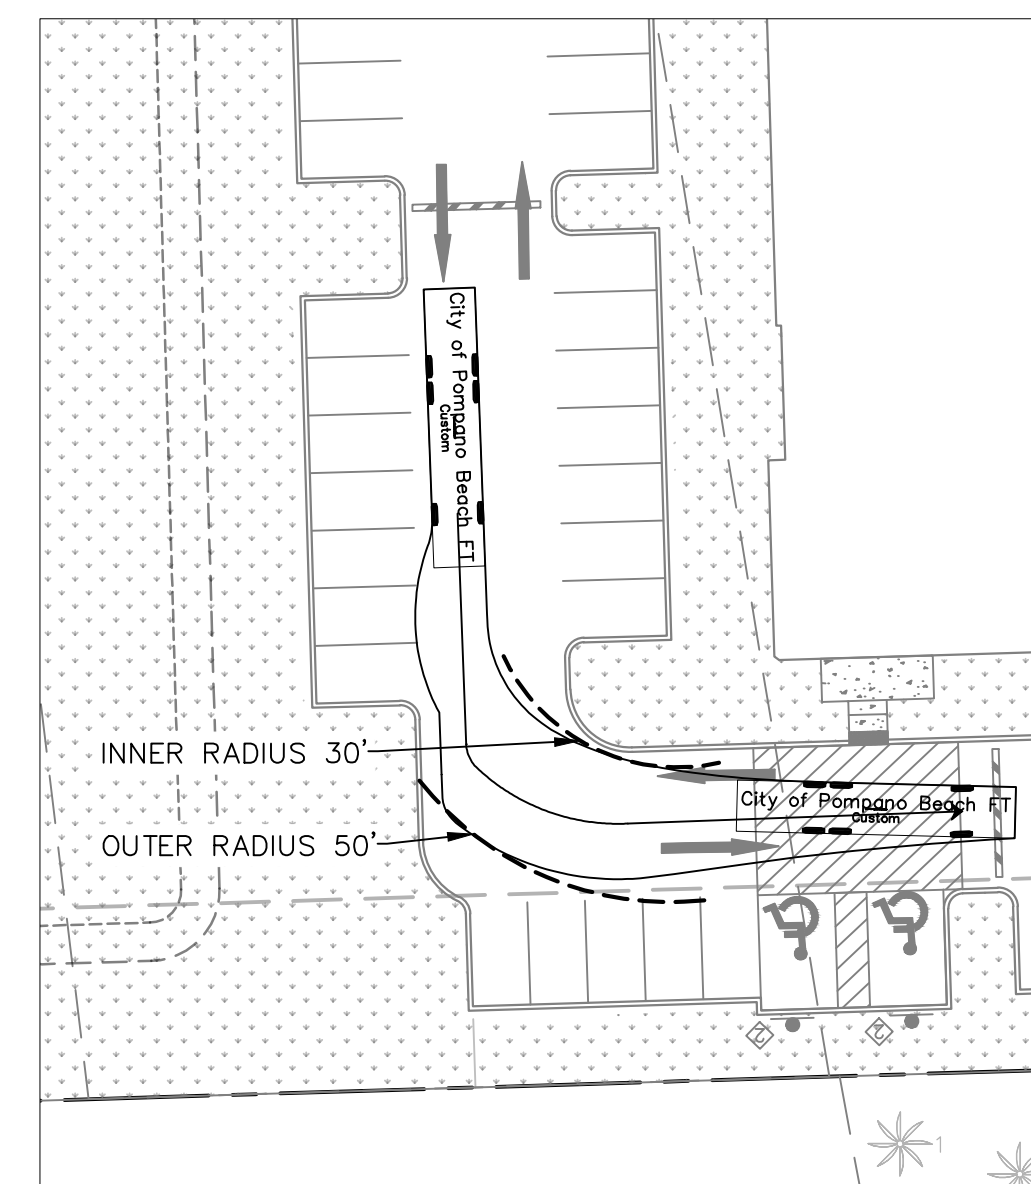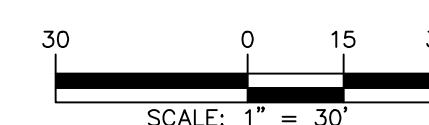


### INSET 3

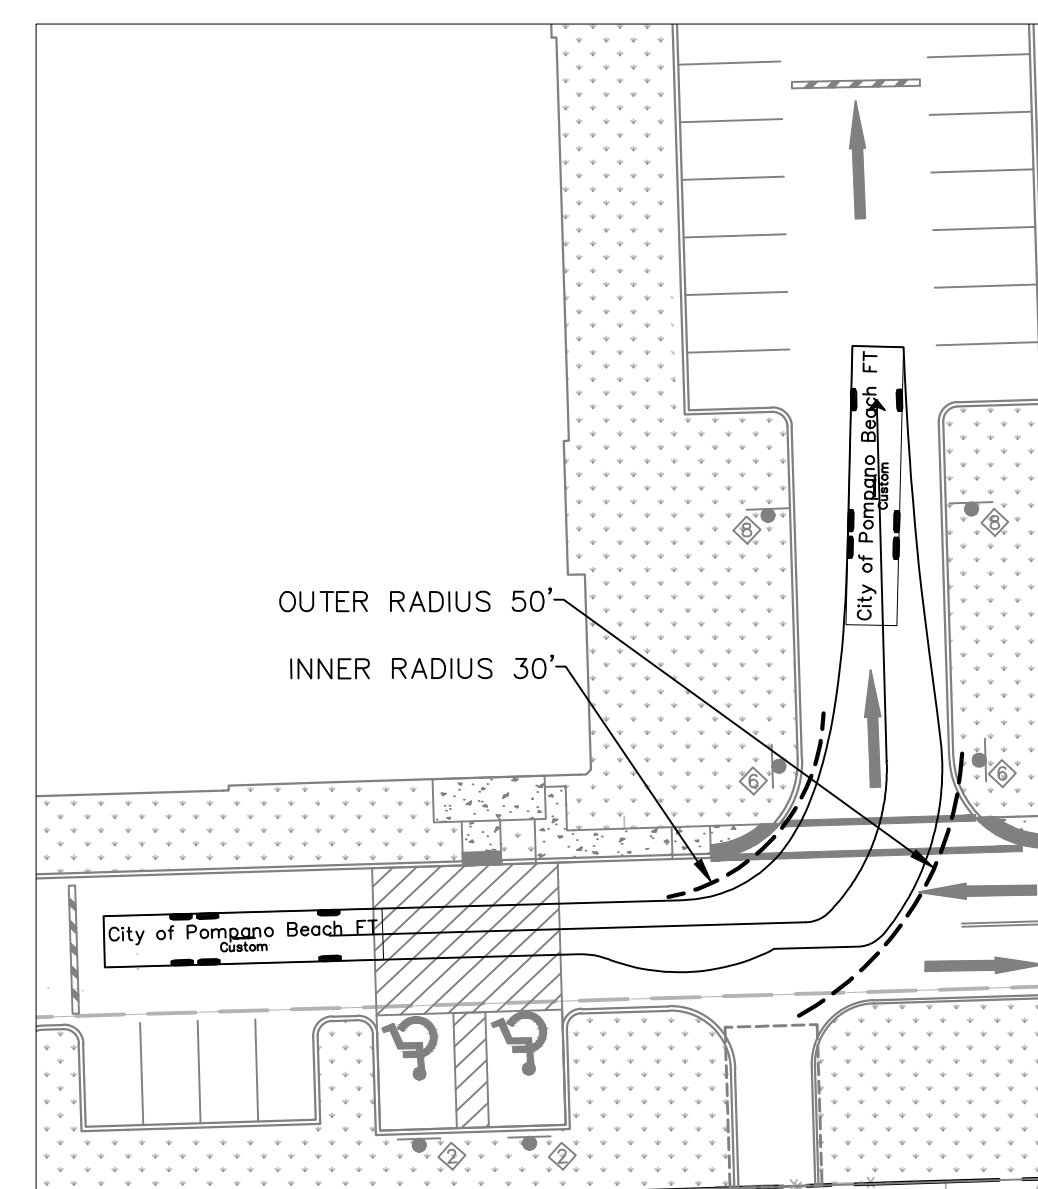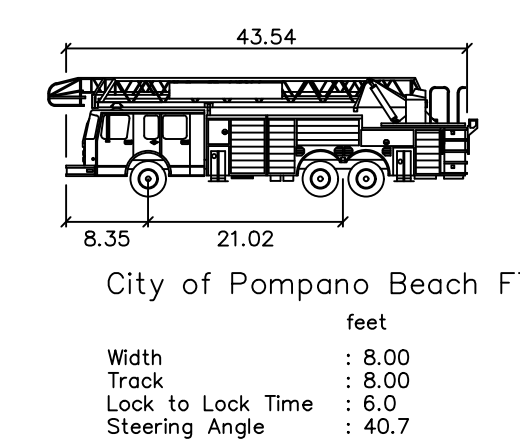


### INSET 4

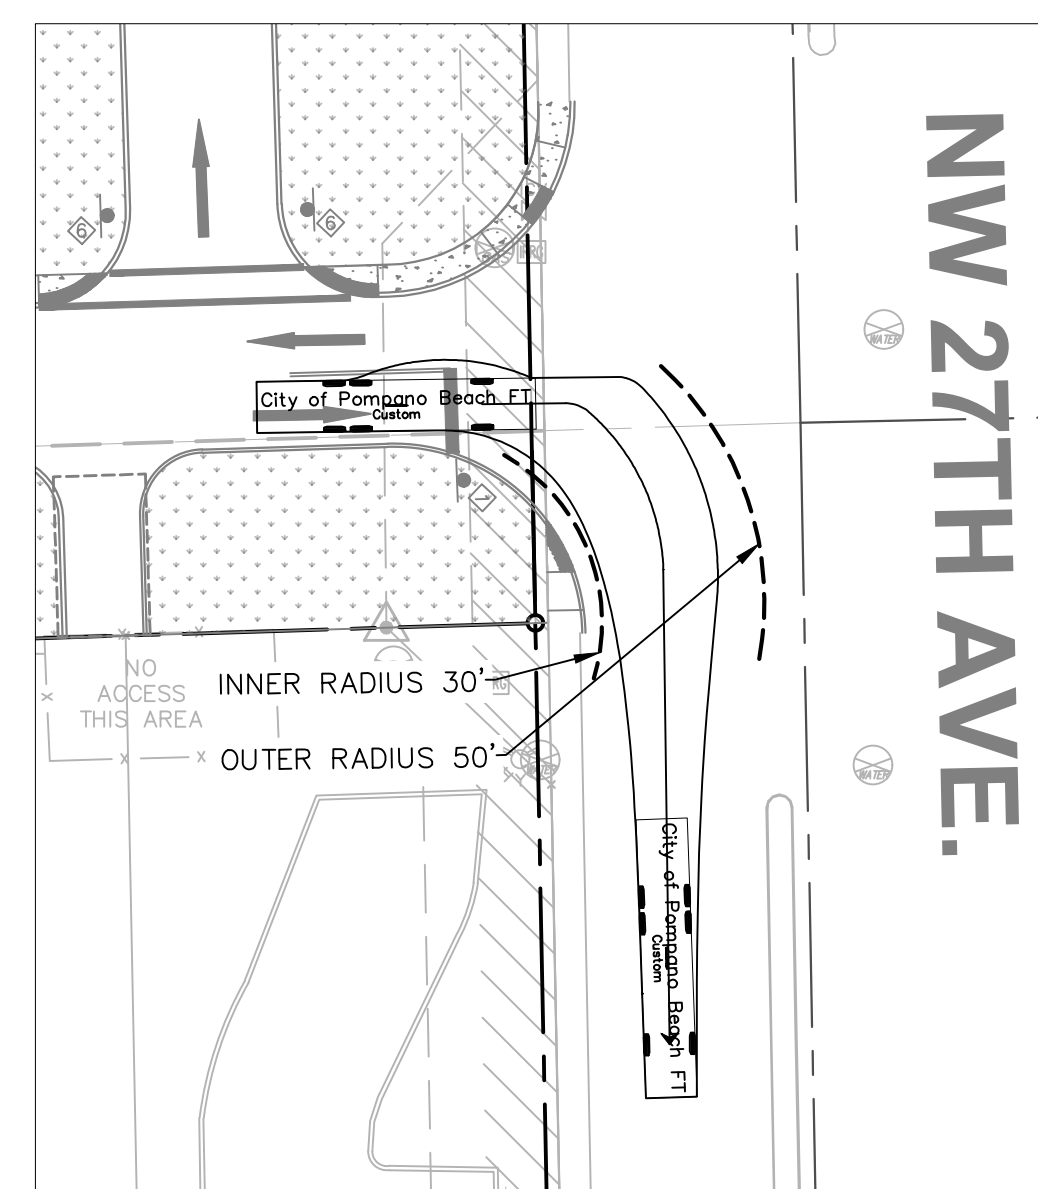

### INSET 5

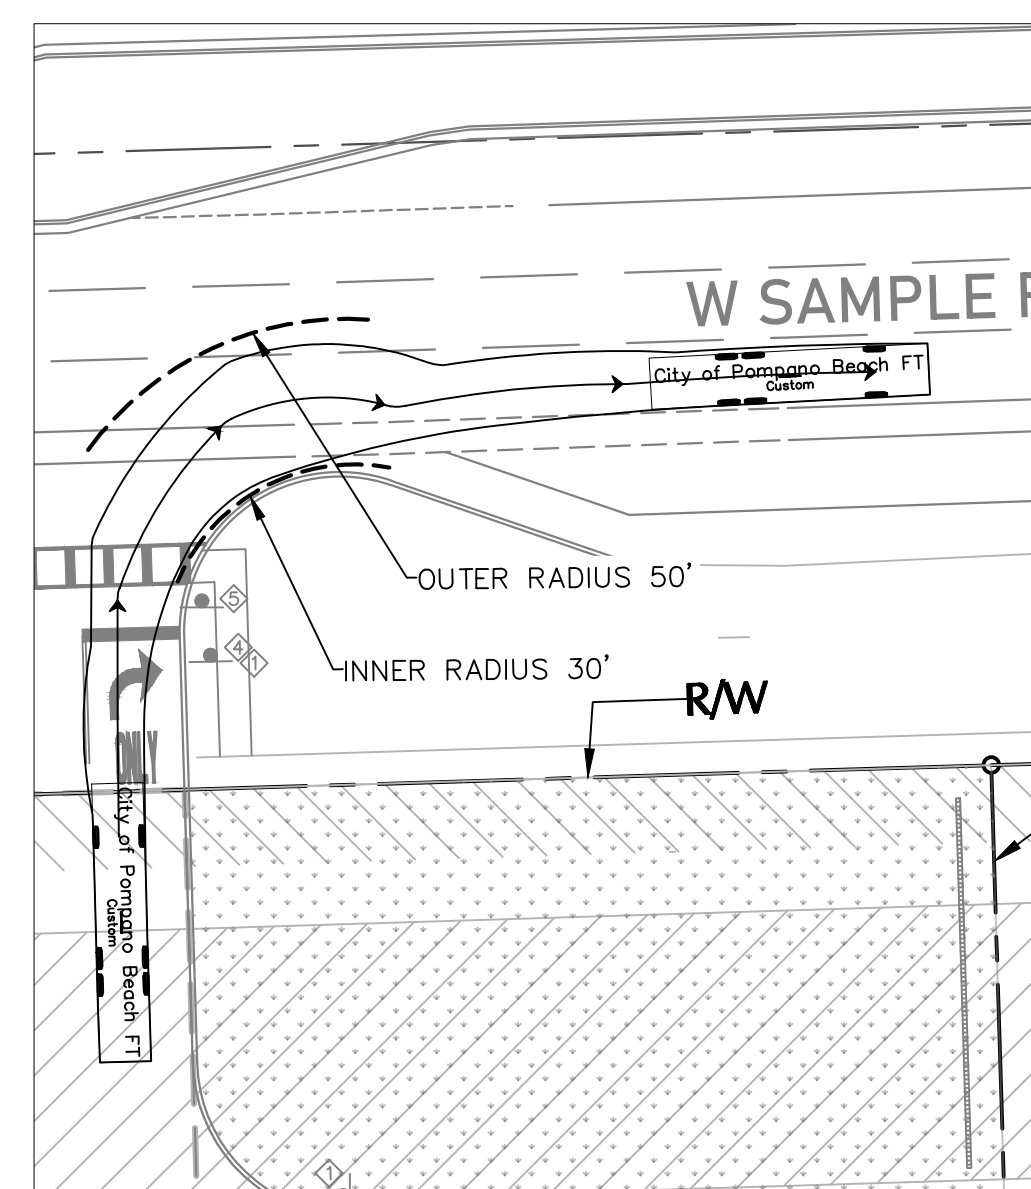

### INSET 6

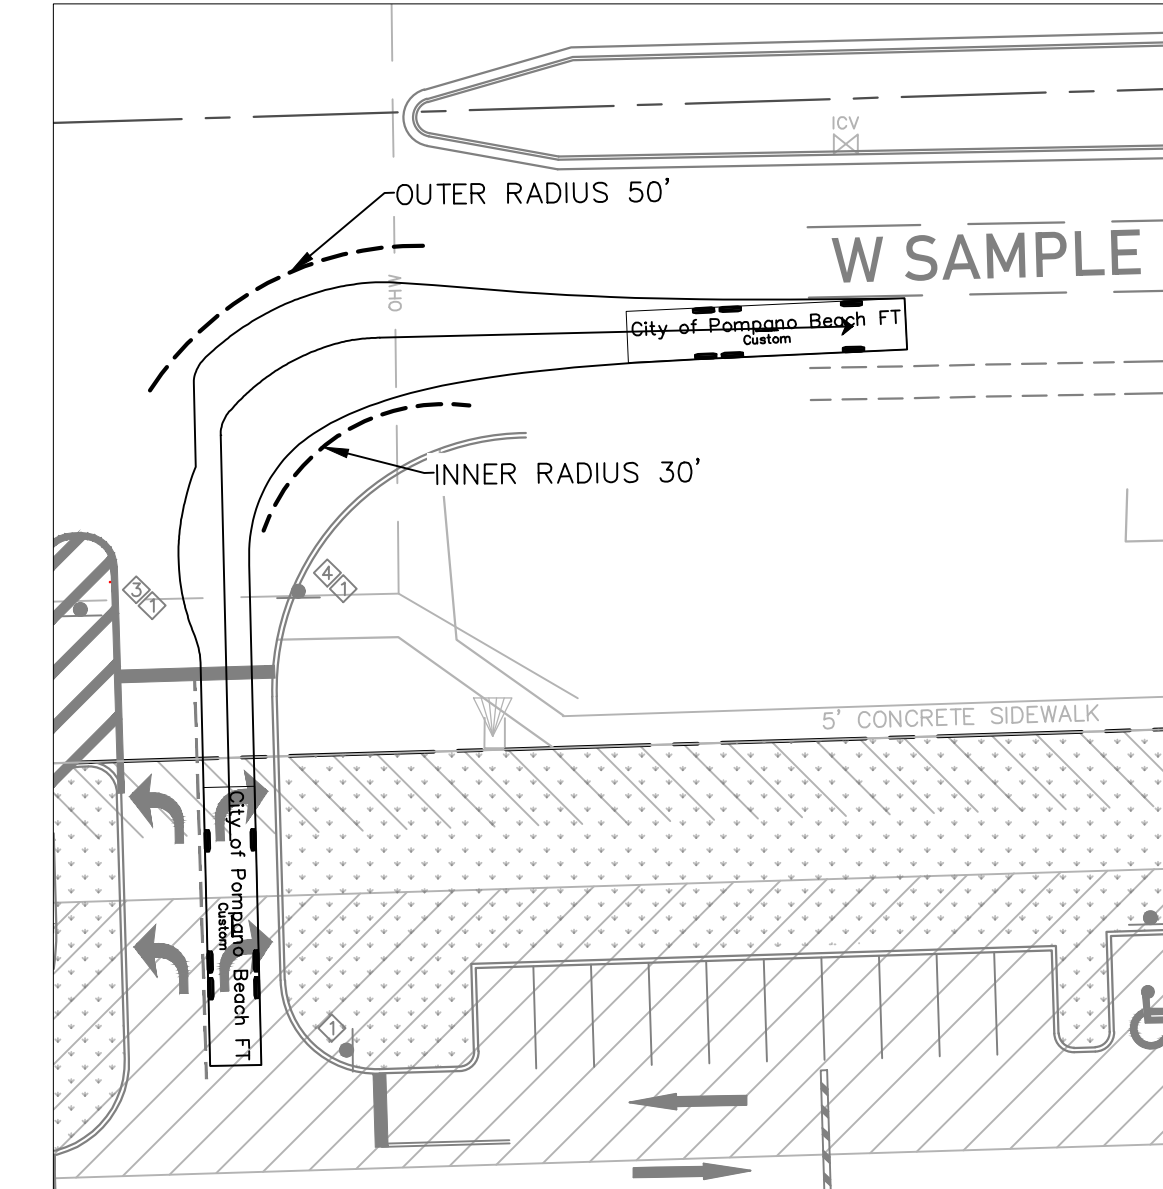

## INSET 7

# DRC

<b>PZ24-120000424</b>	
<b>Date</b>	<b>Description</b>
<b>07/02/2025</b>	
<b>REVISIONS</b>	
	This item has been digitally signed and sealed by Michael Carr, PE, on the date apparent in the seal.  Printed Copies of the document are not considered signed and sealed and the signature must be verified on any electronic copies.
<b>SIGNATURE</b>	<b>DATE SIGNED</b>
MICHAEL CARR	
PROFESSIONAL ENGINEER FL Lic. No. 72424	
<div style="font-size: 4em; font-weight: bold; margin-bottom: 10px;">LANGAN</div> <div style="text-align: center;">             Langan Engineering and Environmental Services, LLC           </div> <div style="text-align: center; margin-top: 10px;">             110 East Broward Boulevard, Suite 1500 Fort Lauderdale, FL 33301           </div> <div style="display: flex; justify-content: space-between; margin-top: 10px;"> <span>T: 954.320.2100</span> <span>F: 954.320.2101</span> <span>www.langan.com</span> </div> <div style="text-align: center; font-size: 0.8em;">             FL CERTIFICATE OF AUTHORIZATION NO. 0000695010.B8172L.B8198           </div>	
Project	
<div style="font-size: 3em; font-weight: bold;">FESTIVAL INDUSTRIAL</div>	
POMPANO BEACH	
BROWARD COUNTY	
FLORIDA	
Drawing Title	
<div style="font-size: 3em; font-weight: bold;">FIRE SITE ACCESS</div> <div style="font-size: 2.5em; font-weight: bold; margin-top: 10px;">PLAN</div>	
Project No.	Drawing No.
<b>330134201</b>	
Date	
<b>FEBRUARY 2025</b>	
Drawn By	
<b>JAM</b>	
Checked By	
<b>MPC</b>	
<div style="font-size: 4em; font-weight: bold;">SP-4.1</div>	