

TRASH DIAGRAM LEGEND

- TRASH ROOM
- LOADING AREA
- DOCK MASTER OFFICE *
- TRASH CHUTE
- TRASH PICK-UP ROUTE
- TRASH TRUCK ROUTE
- DIRECTION TO PICK-UP LOCATION
- DIRECTION TO PICK-UP LOCATION

* THE DOCK MASTER'S OFFICE WILL ENSURE THAT THE LOADING AREA IS NOT OCCUPIED BY RESIDENTIAL USE DURING TRASH COLLECTION.

SEAL


TO THE BEST OF MY KNOWLEDGE, THE PLANS AND SPECIFICATIONS COMPLY WITH THE APPLICABLE MINIMUM BUILDING CODES AND THE APPLICABLE FIRE-SAFETY STANDARDS AS DETERMINED BY THE LOCAL AUTHORITY IN ACCORDANCE WITH THIS SECTION AND 633 FLORIDA STATUTES.

STEPHANE L'ECUYER
AR 93637

STATE OF FLORIDA
STEPHANE L'ECUYER
REGISTERED ARCHITECT
AR93637

ISSUE FOR:

AAC SUBMITTAL

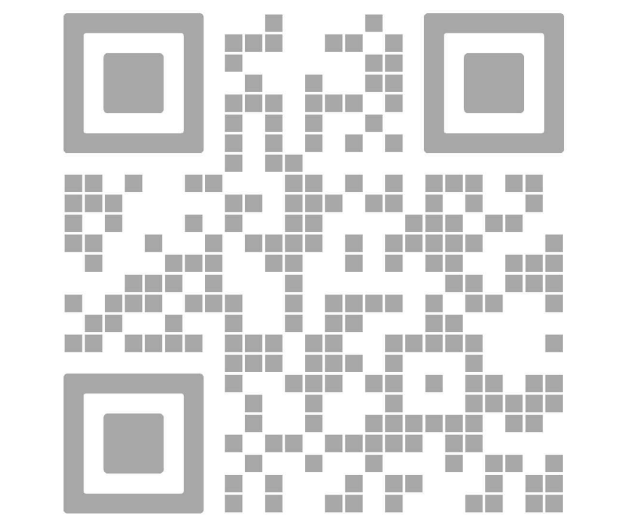

REV.	DATE	DESCRIPTION
01	05-13-2025	DRC SUBMITTAL

ALL MEASUREMENTS MUST BE VERIFIED BEFORE BEGINNING THE WORK. NO MEASUREMENTS ARE TO BE SCALED DIRECTLY FROM THIS DRAWING.

Key section

Client

VERA FUND
NICK POLYUSHKIN
& YURI KHARITONENKOV
TEL: 305.833.3303

Project

**1600 S FEDERAL HIGHWAY
(MIXED-USE PROJECT)**

1600 SOUTH FEDERAL HIGHWAY,
POMPAHO BEACH, FL 33062

Title

**GARBAGE COLLECTION &
ON-SITE CIRCULATION**

Drawn J. WU	Field ARCHITECTURE
Verified N. TREMBLAY	Scale as shown
Approved S. L'ECUYER	Date 06-02-2026
Project Manager J. WU	Dwg. no. A-083
Project 24-838	