



LEGEND

○ --- ○ PEDESTRIAN CIRCULATION

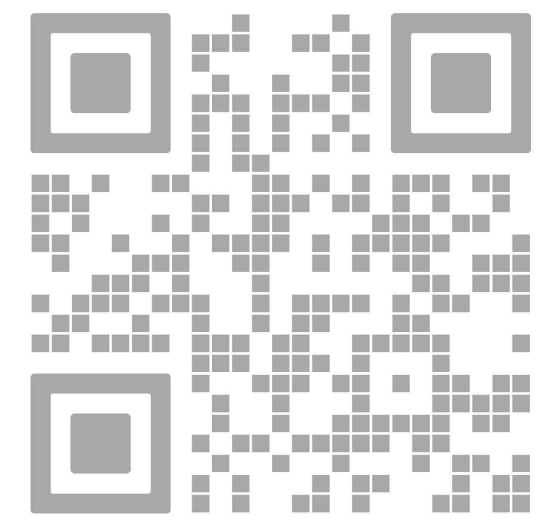

REV.	DATE	DESCRIPTION
01	05-13-2025	DRC SUBMITTAL
02	05-20-2026	DRC SUBMITTAL

ALL MEASUREMENTS MUST BE VERIFIED BEFORE
BEGINNING THE WORK. NO MEASUREMENTS ARE TO
BE SCALED DIRECTLY FROM THIS DRAWING.

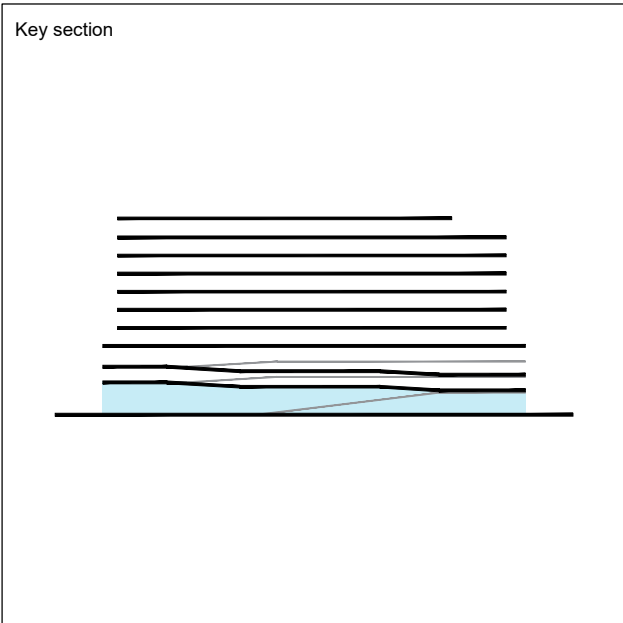

Client
VERA FUND
NICK POLYUSHKIN
& YURI KHARITONENKOV
TEL: 305.833.3303

Project
**1600 S FEDERAL HIGHWAY
(MIXED-USE PROJECT)**
1600 SOUTH FEDERAL HIGHWAY,
POMPAHO BEACH, FL 33062

Title PEDESTRIAN CIRCULATION			
Drawn J. WU	Field ARCHITECTURE	Verified N. TREMBLAY	Scale as shown
Approved S. L'ECUYER	Date 05-20-2026	Project Manager J. WU	Dwg. no. A-084
Project 24-838	Project 24-838		