


HARDSCAPE SCHEDULE				
MATERIALS				
KEY	DESCRIPTION	MANUFACTURER	COLOR	FINISH
1	Concrete	Contractor	Grey	Standard
2	Concrete Paver	TBD	TBD	TBD

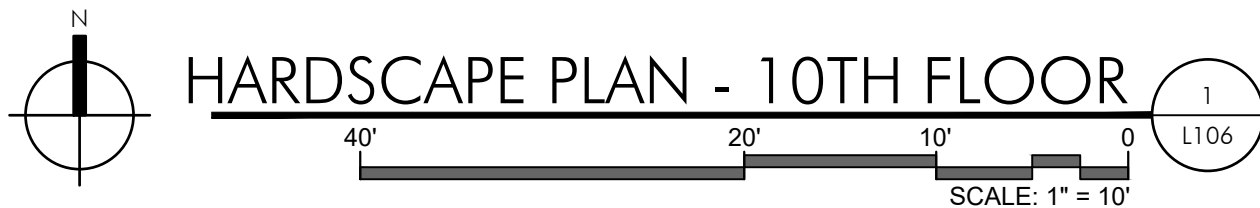

absolute-idea.com
CANAL PARK
3323 NE 163rd Street, Suite 200 North Miami Beach, FL 33160
📞 305.792.0015 📞 305.931.0279 ✉ info@absolute-idea.com

SEAL

KEN GARDNER
FLA 1569
TO THE BEST OF MY KNOWLEDGE, THE PLANS AND SPECIFICATIONS COMPLY WITH THE CITY OF MIAMI BUILDING CODE AND THE APPLICABLE PROFESSIONAL STANDARDS AND REQUIREMENTS OF THE BOARD OF PROFESSIONAL ENGINEERS AND ARCHITECTS.

Professionals

REV.	DATE	DESCRIPTION
01	XX-XX-2024	D.R.C SUBMITAL

ALL MEASUREMENTS MUST BE VERIFIED BEFORE BEGINNING THE WORKS. NO MEASUREMENTS ARE TO BE SCALED DIRECTLY FROM THIS DRAWING.

Key section

Client
VERA FUND
NICK POLYUSHKIN
& YURI KHARITONENKOV
TEL: 305.833.3303

Project
**1600 S FEDERAL HIGHWAY
(MIXED-USE PROJECT)**
1600 SOUTH FEDERAL HIGHWAY,
POMPANO BEACH, FL 33062

Title HARDSCAPE PLAN 10TH FLOOR			
Drawn GSLA	Field LANDSCAPE ARCH	Project Manager KG	Dwg. no. L-106
Verified KG	Scale as shown	Project 24-838	
Approved KG	Date 10-09-2024		