
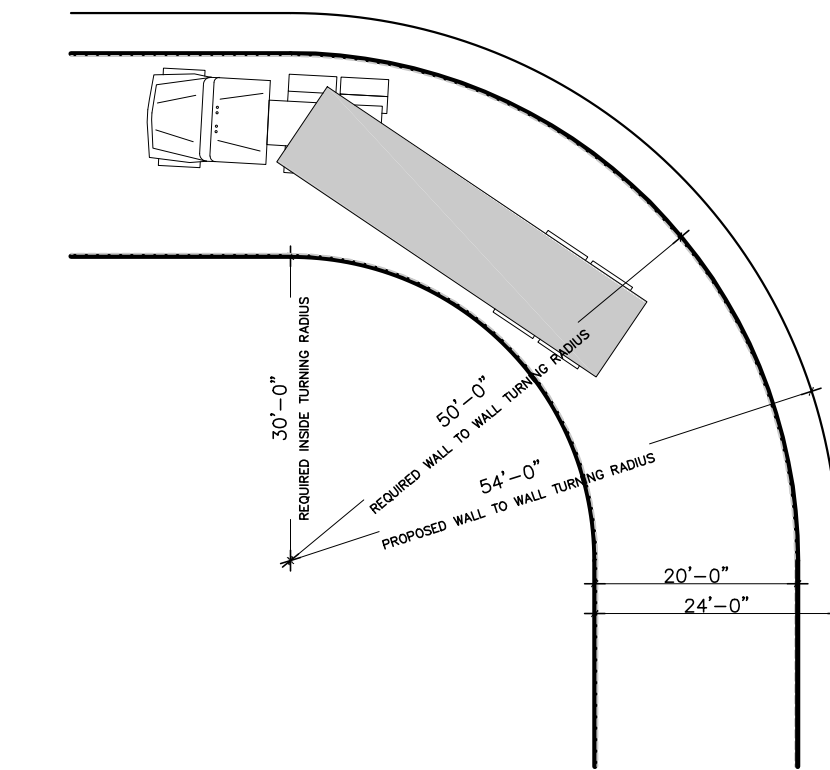


| BUILDING DATA | |
|--|---|
| TYPE OF CONSTRUCTION: | TYPE III B |
| OCCUPANCY GROUP: | GROUP B |
| NO. OF STORIES: | 1 STORY |
| PROPOSED USE: | TRUCK TERMINAL |
| TOTAL GROSS BUILDINGS: | 444 SQ.FT. |
| BUILDING HEIGHT : | 11'-0" TOP OF ROOF 12'-0" TOP OF PARAPET |
| 7th. EDITION 2020 FLORIDA BUILDING CODE - BUILDING | |

| HATCH LEGEND | |
|--------------|--------------------|
| | VEHICULAR USE AREA |
| | SIDEWALK |

| TURNING RADII | REQUIRED | PROPOSED |
|----------------------------|----------|----------|
| INSIDE TURNING RADII | 30'-0" | 30'-0" |
| WALL TO WALL TURNING RADII | 50'-0" | 54'-0" |

3 GENERAL NOTES

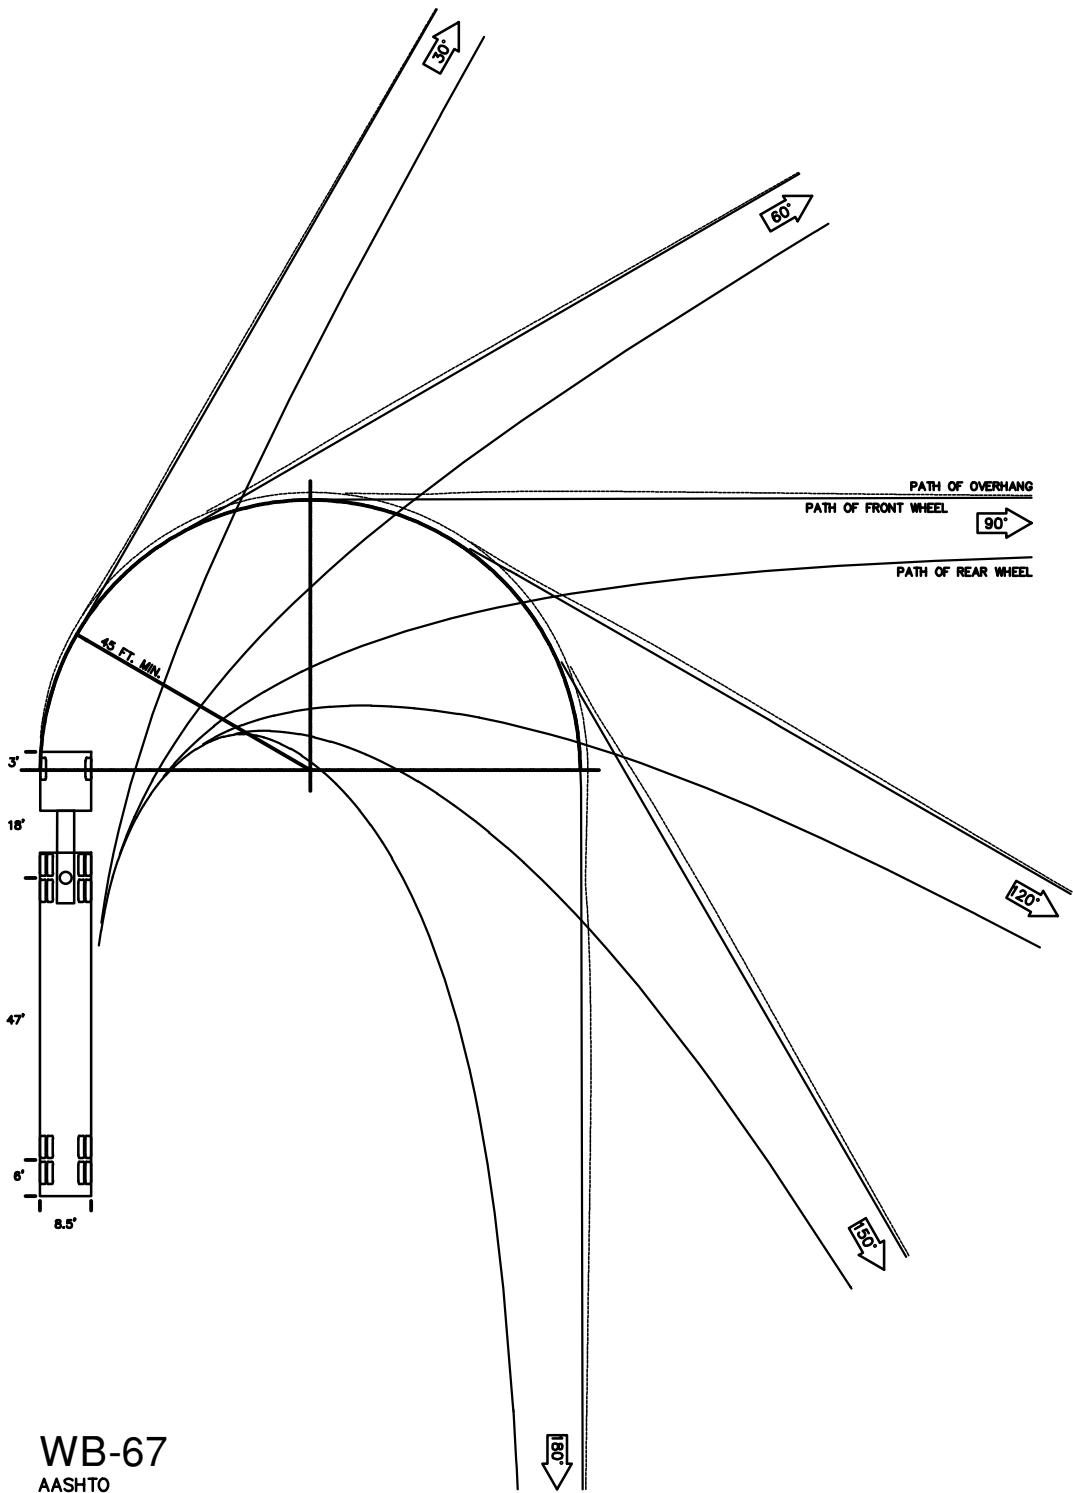


2 TURNING RADII DETAIL

SCALE: N.T.S.

| REVISION | BY: |
|----------|-----|
| | |
| | |
| | |
| | |

GUSTAVO J. CARBONELL, P.A.
Architect and Planner
1457 N.E. 4th AVE, 33304
Ft. Lauderdale, Florida, 33304
(954) 462-6565
Member American Institute of Architects
FLORIDA REGISTRATION
AR NO. 0007957
AA NO. 26001131

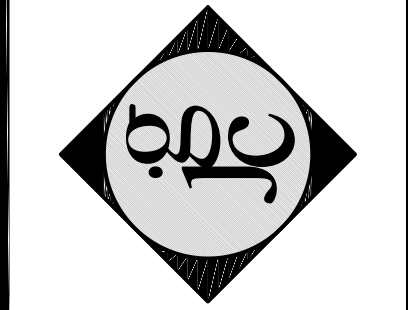

"PARAMOUNT PARK LLC"
TRUCK TERMINAL
1801 NW 15th Ave.
1Pompano Beach Fl. 33069

Digitally signed
by Gustavo
Jose Carbonell
Date: 2020.12.10
13:32:50 -05'00'
AA 26001131

| | |
|---------|------------------|
| DRAWN | M.J.G. |
| CHECKED | G.J.C. |
| DATE | JULY 2020 |
| SCALE | AS NOTED |
| JOB NO. | 0-023 |
| SHEET | 1 |

1
OF 3 SHEETS

DRC
PZ20-12000040
1/20/21

DRC
PZ20-12000040
4/20/2022

1 LIFE SAFETY PLAN

