


AAC


PZ23-12000009

03/05/2025

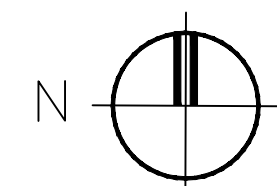

LANDSCAPE PLAN

SCALE: 1" = 20'-0"

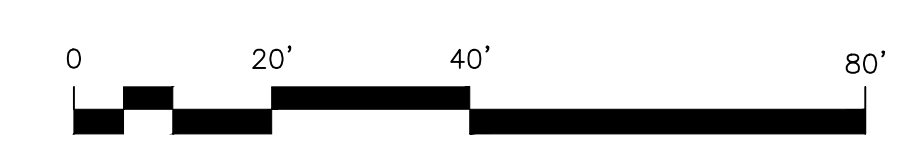

TONNING & ASSOCIATES, INC.
Landscape Architecture & Land Planning
Landscape Architect - Florida License #6666709
4855 NW 92 Terrace
Coral Springs, Florida 33067
Tel: 561-414-8269 Email: wtonning@tonningandassociates.com

DRWG. TITLE : LANDSCAPE PLAN
PROJECT : FLORIDA INDOOR TENNIS
WEST ATLANTIC BOULEVARD
POMPANO BEACH, FLORIDA 33069
CLIENT : RWB LINARES ARCHITECTURE

SEAL
WAYNE K. TONNING, RLA
RLA #6666709

PROJECT NO.	22-144
DRAWN BY	WKT
DESIGNED BY	WKT
CHECKED BY	WKT
DATE	01-17-23
DWG. NO.	LP-1
SHT. NO.	1 of 4
REVISIONS	
12-07-23	
08-22-24	
11-21-24	
01-24-25	
03-03-25	