


W/ MCL ID

CONC. PAD W/
(3) ELEC. PANELS
& IRRIGATION PUMP
ELEV.=9.50

AAC


PZ23-12000009

03/05/2025

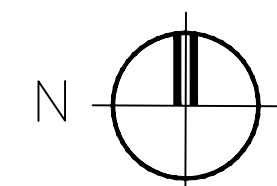

IRRIGATION PLAN

SCALE: 1" = 20'-0"

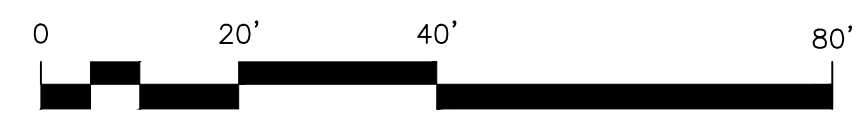

Landscaping Architect - Florida License #6666709
4855 NW 92 Terrace
Coral Springs, Florida 33067
Tel: 561-414-8269 Email: wtonning@tonningandassociates.com

DRWG. TITLE : IRRIGATION PLAN
PROJECT : FLORIDA INDOOR TENNIS
WEST ATLANTIC BOULEVARD
POMPANO BEACH, FLORIDA 33069
CLIENT : RWB LINARES ARCHITECTURE

SEAL
WAYNE K. TONNING, RLA
RLA #6666709

PROJECT NO. 22-144
DRAWN BY WKT
DESIGNED BY WKT
CHECKED BY WKT
DATE : 01-17-23
DWG. NO. LI-2
SHT. NO. 2 of 3
REVISIONS :
12-08-23
08-22-24
11-21-24
01-12-25