




KING (K1.1) ①  
SCALE: 1/4" = 1'-0"

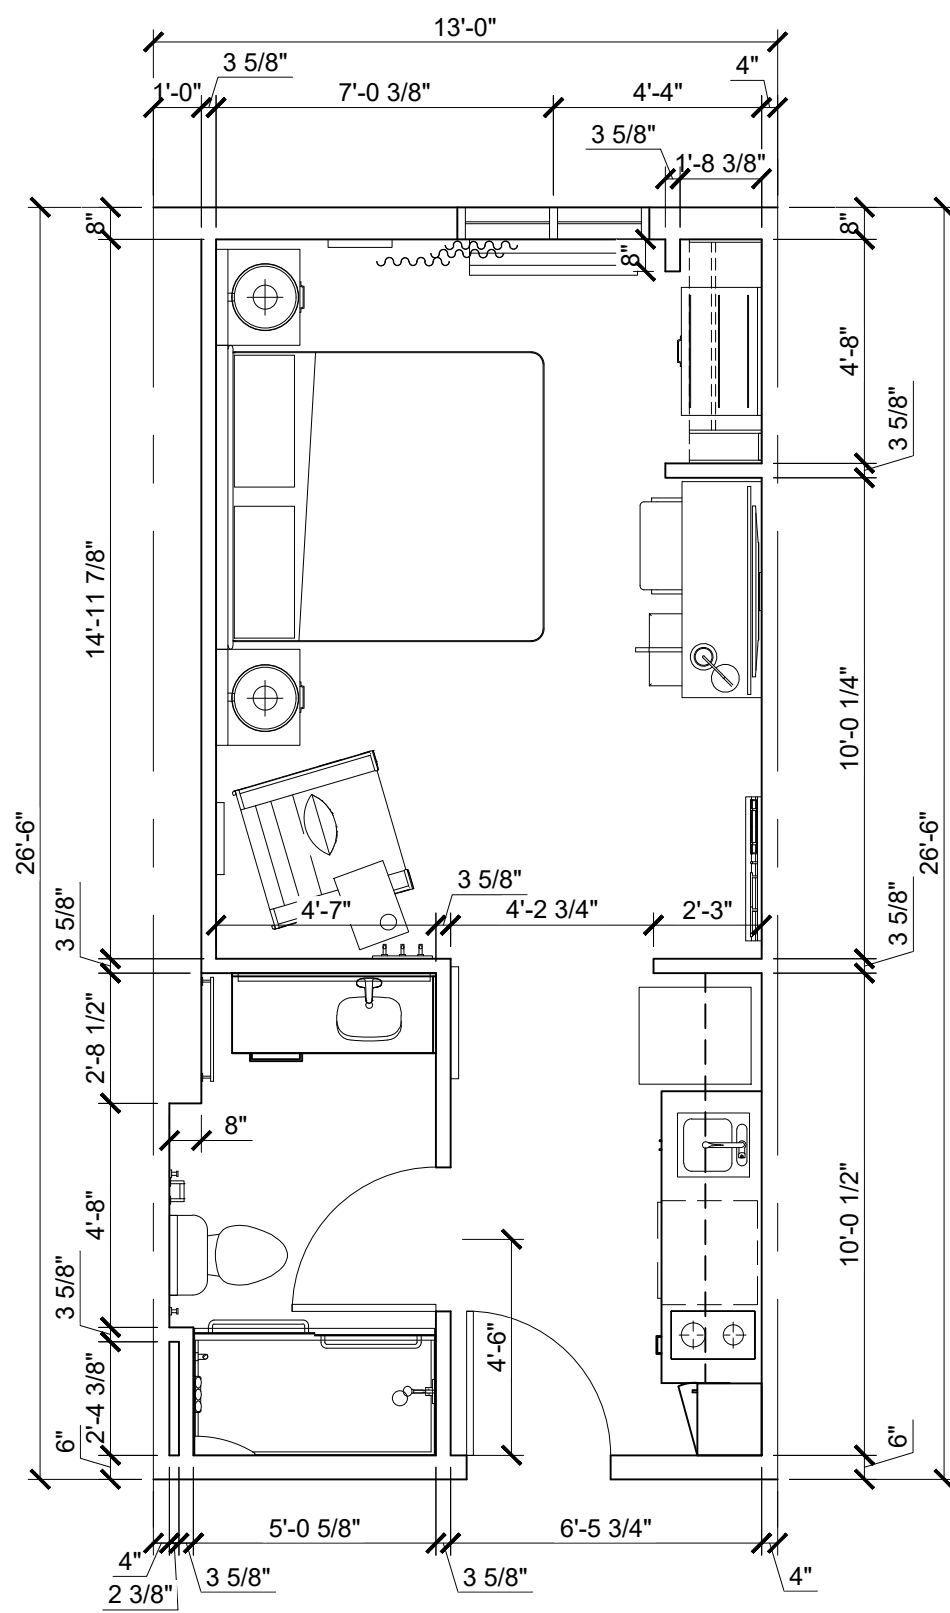


KING (K1.2) ②  
SCALE: 1/4" = 1'-0"

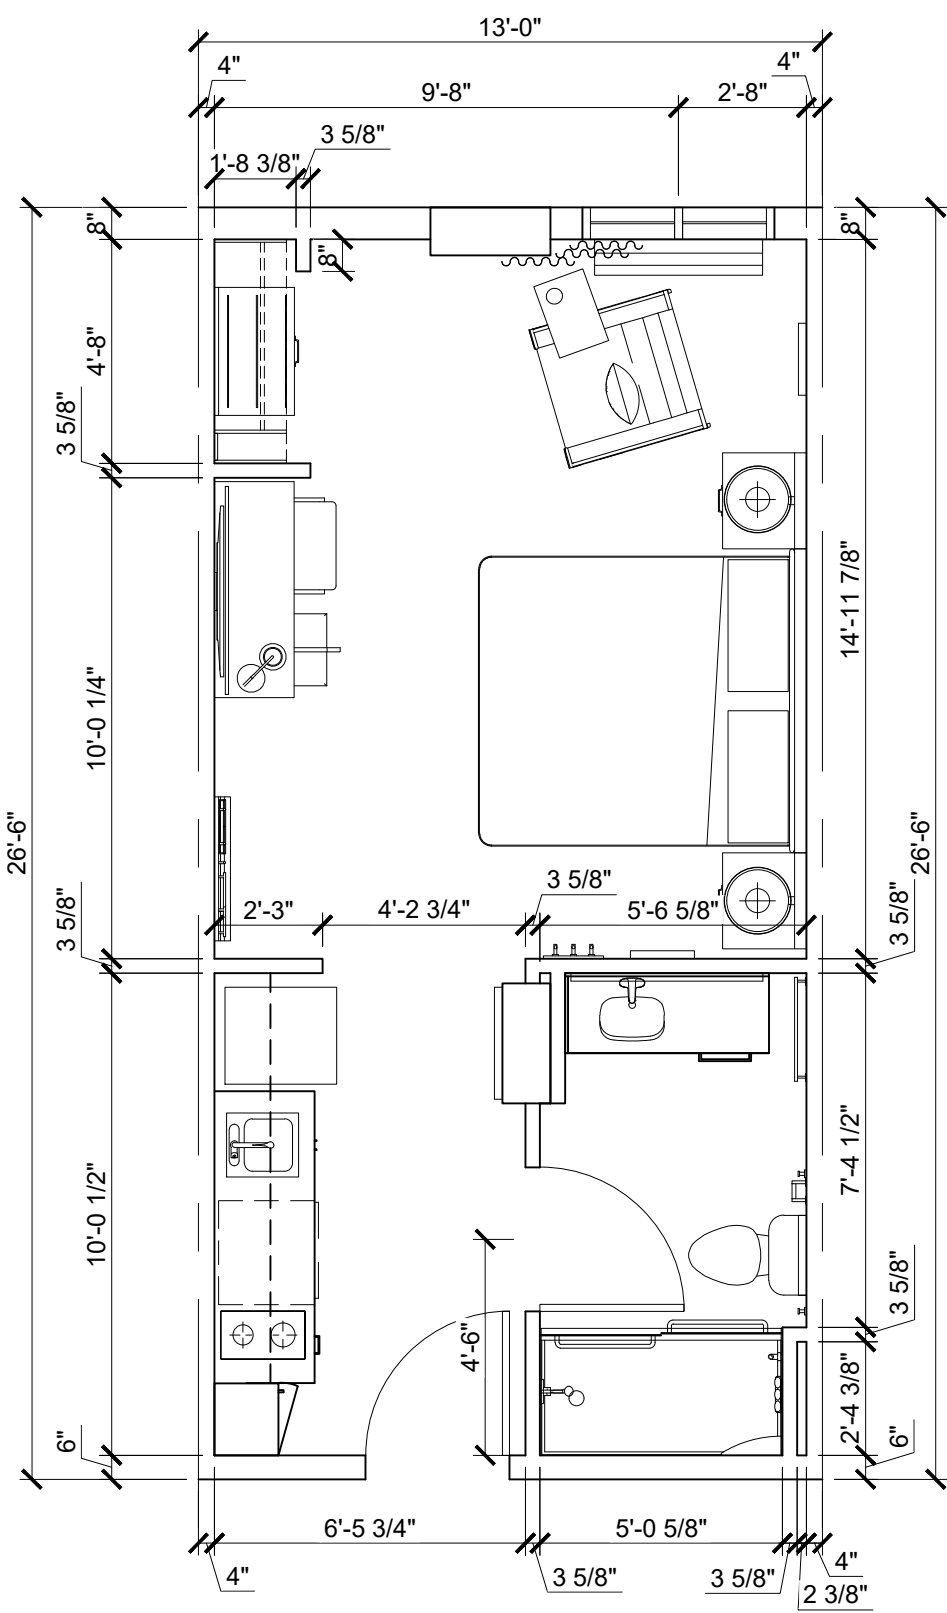


KING (K1.3) ③  
SCALE: 1/4" = 1'-0"

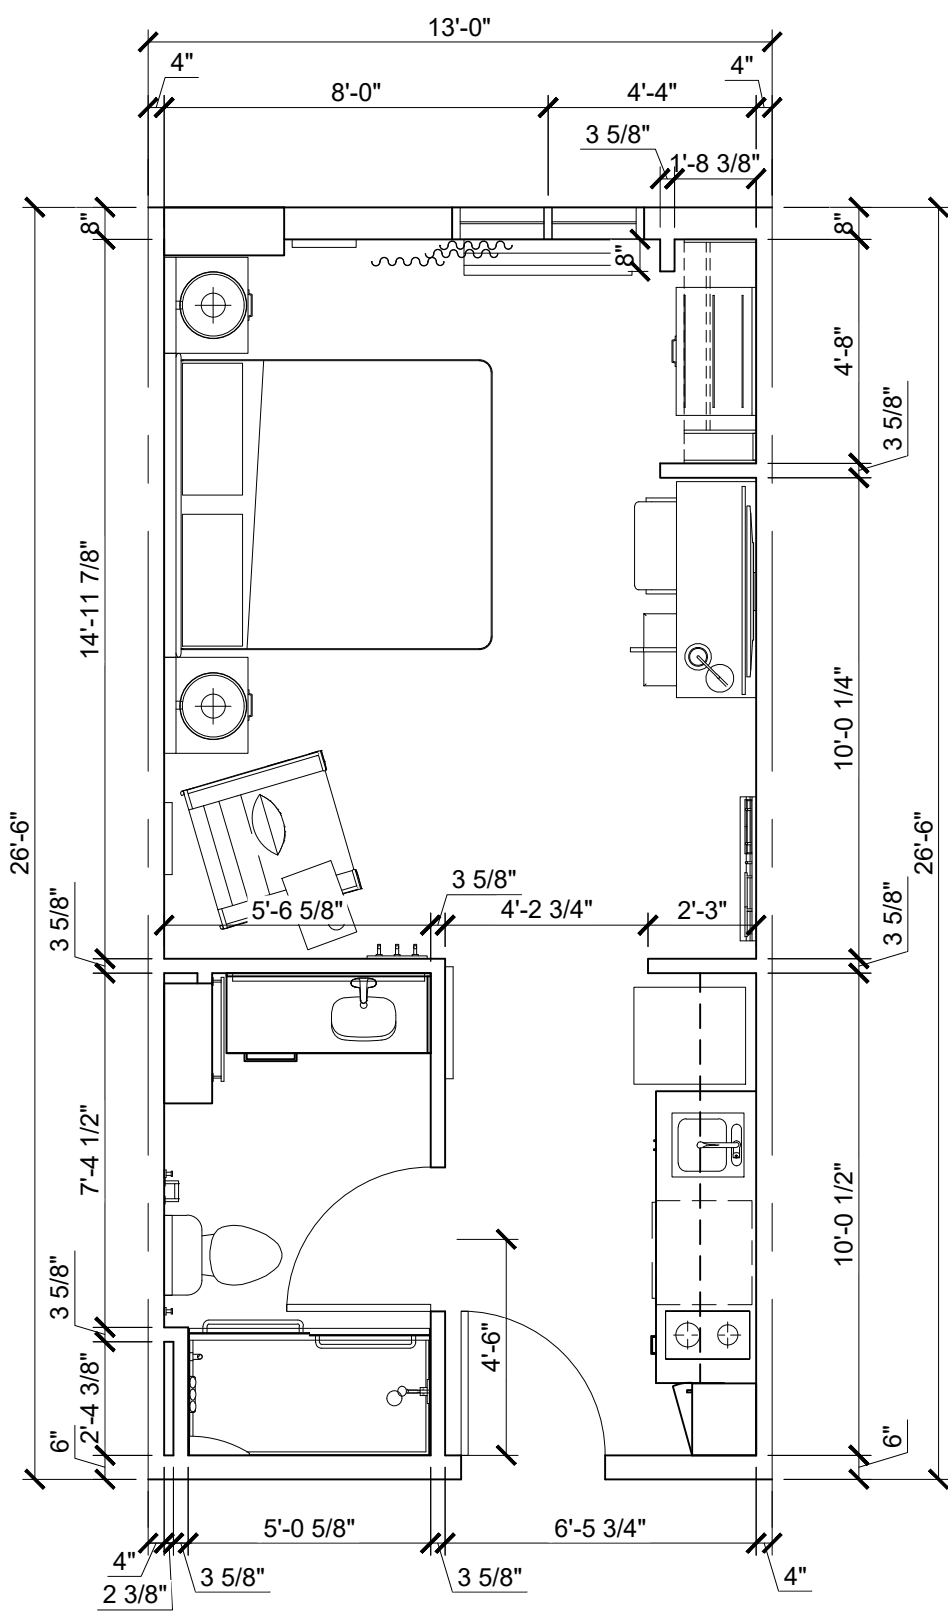


KING (K1.4) ④  
SCALE: 1/4" = 1'-0"

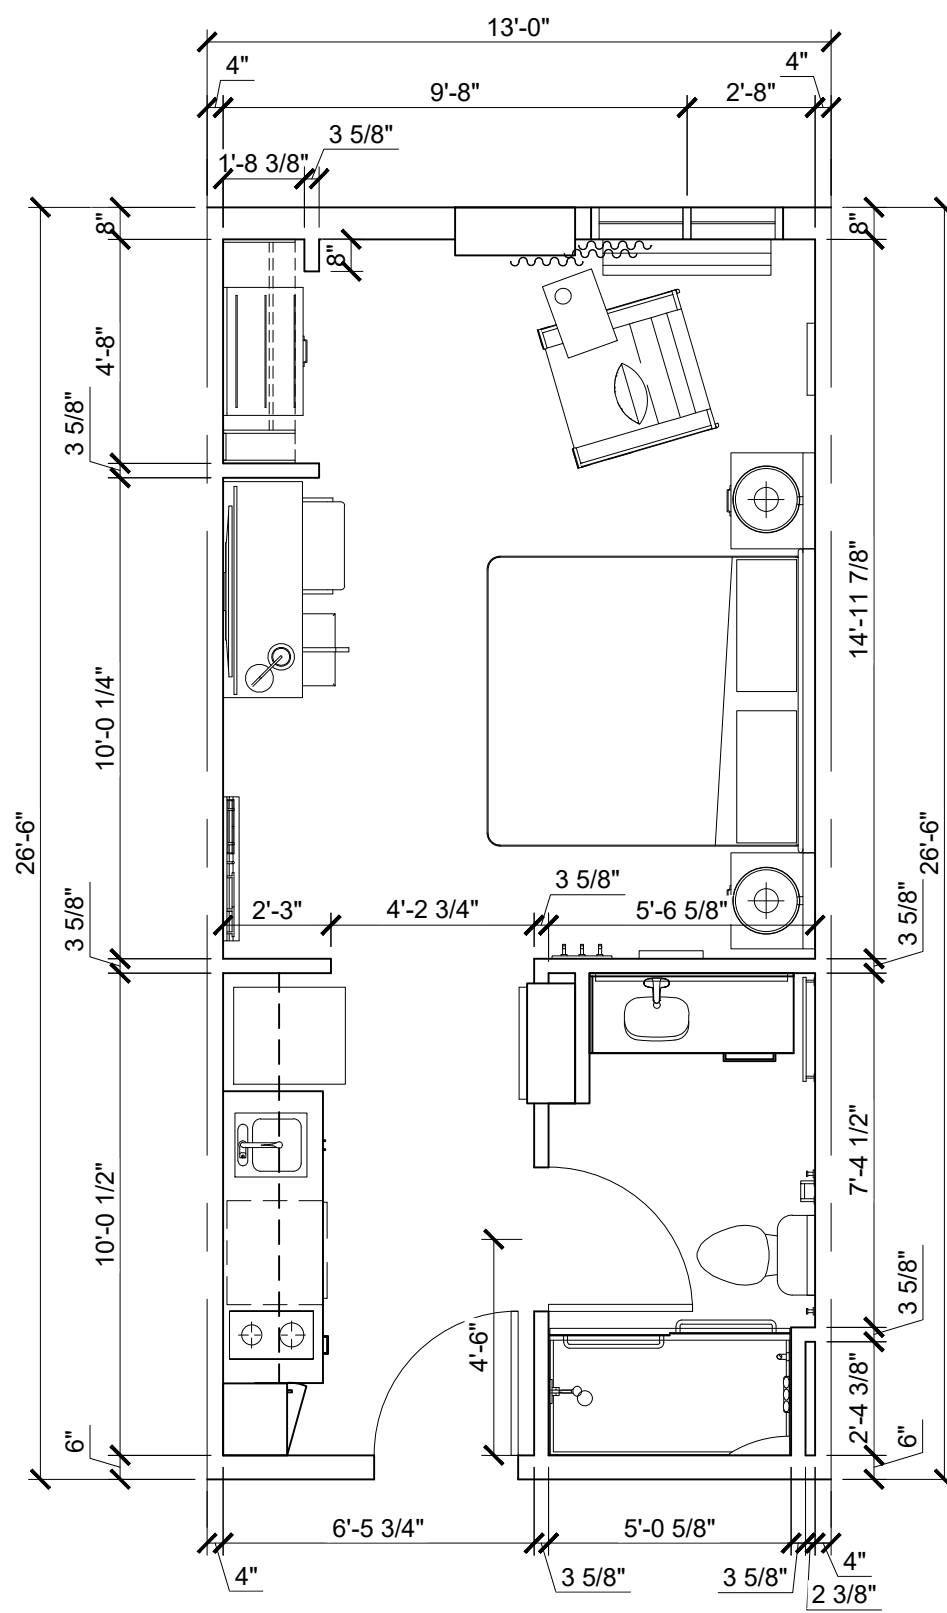


KING (K1.5) ⑤  
SCALE: 1/4" = 1'-0"

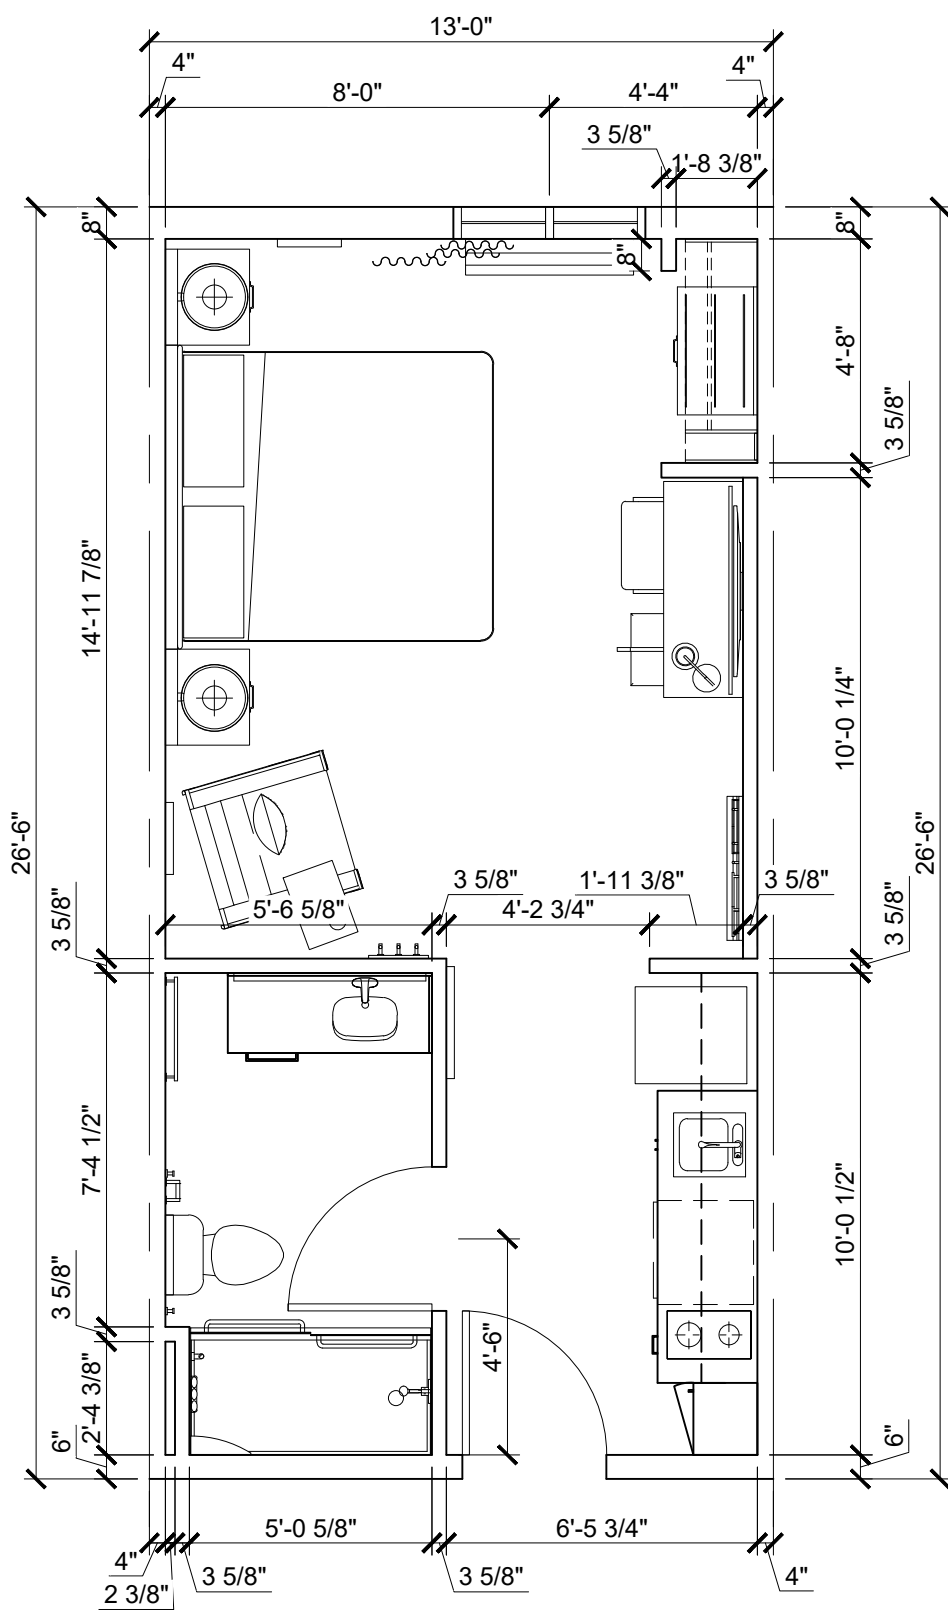


KING (K1.6) ⑥  
SCALE: 1/4" = 1'-0"

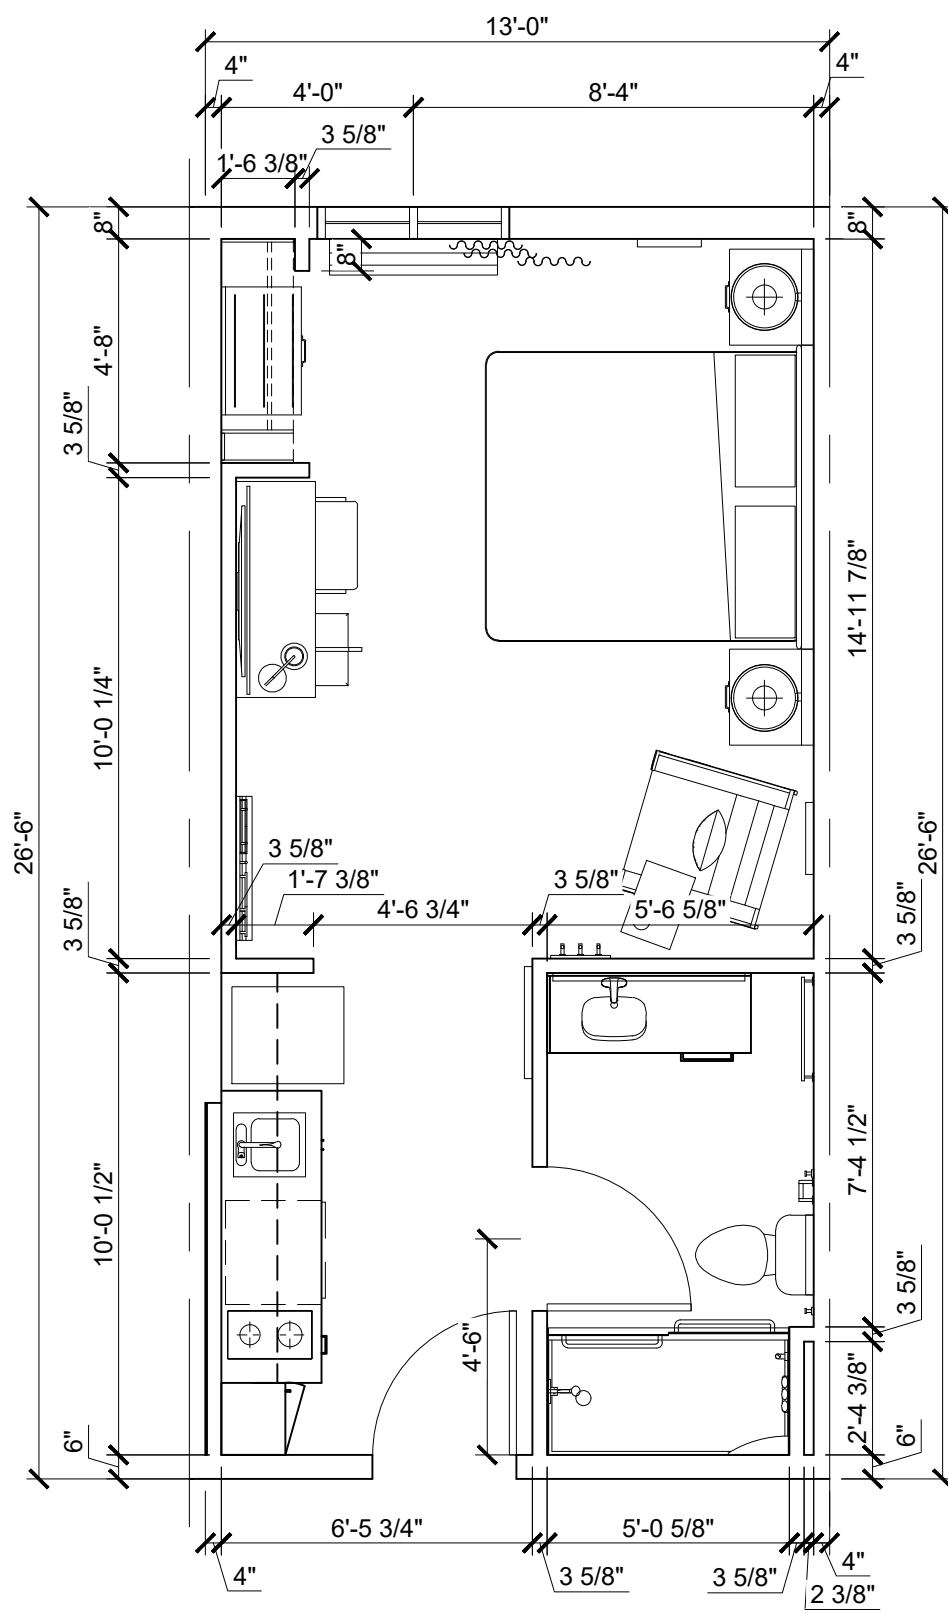

KING (K1.7) ⑦  
SCALE: 1/4" = 1'-0"

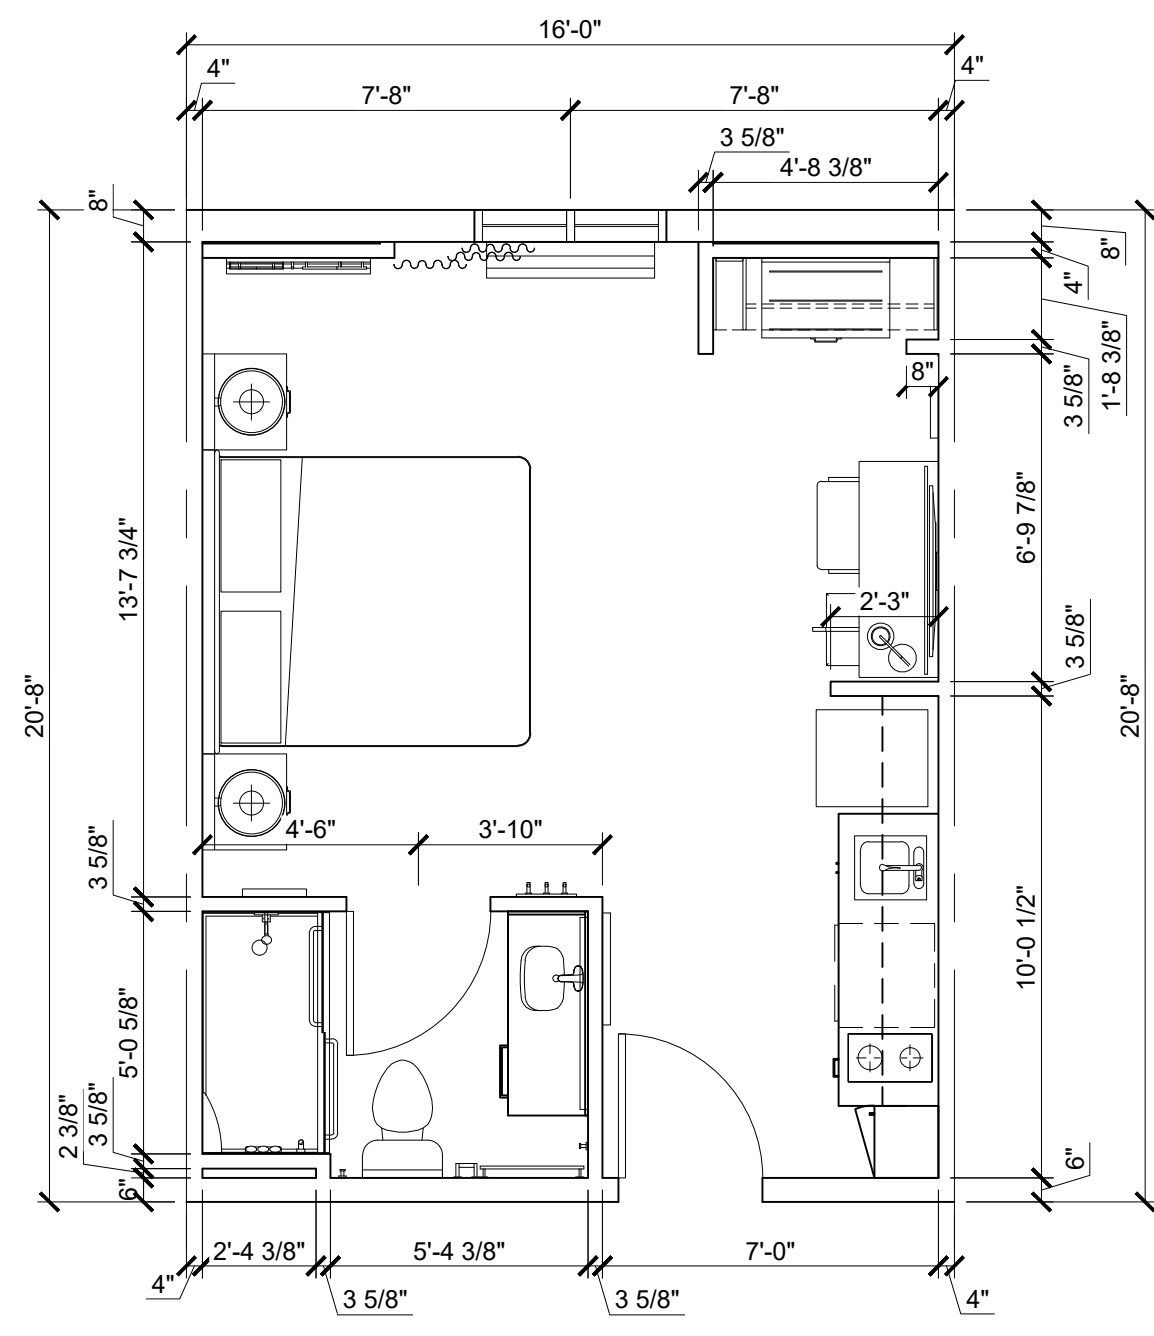

KING (K2.1) ⑧  
SCALE: 1/4" = 1'-0"

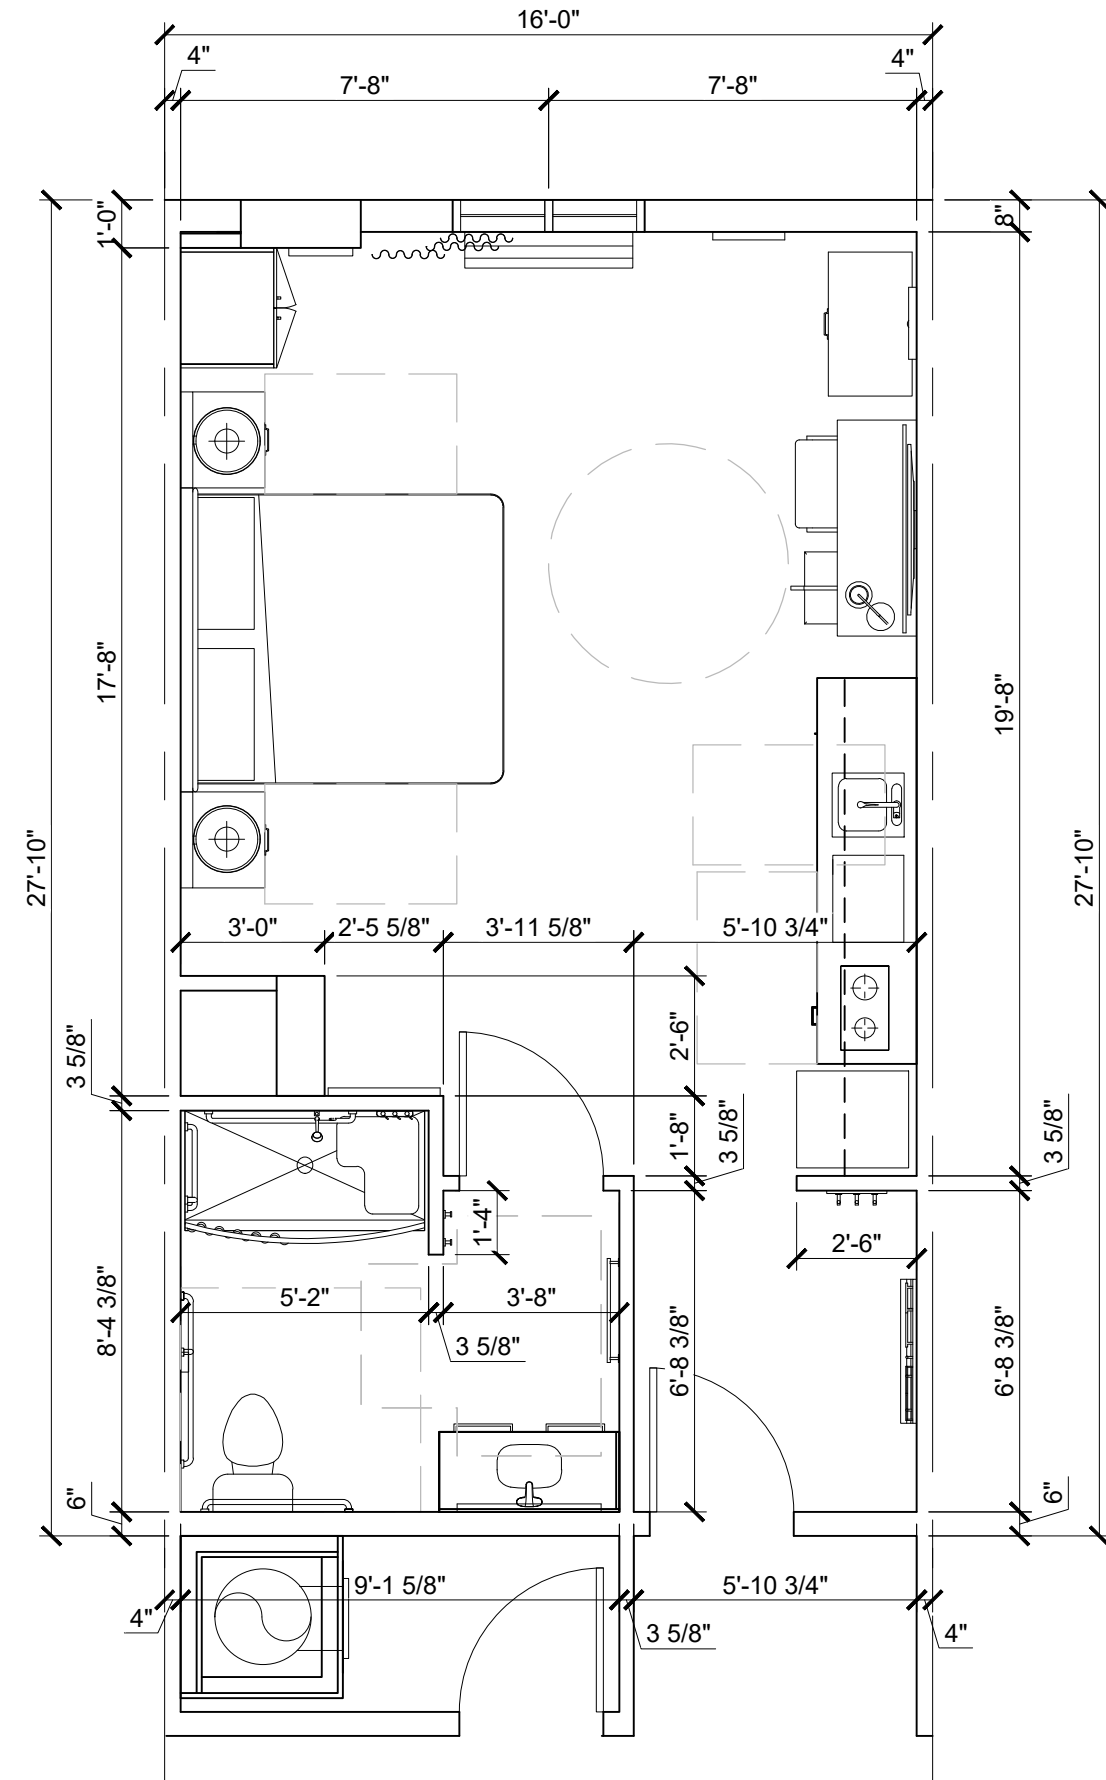

KING ACCESSIBLE (K3.1-A) ⑨  
SCALE: 1/4" = 1'-0"


AAC

PZ23-12000045

12/16/2024

JOB NUMBER	22031
ISSUE DATE	12-10-24
REVISIONS	

CDG II, L.L.C. © 2024

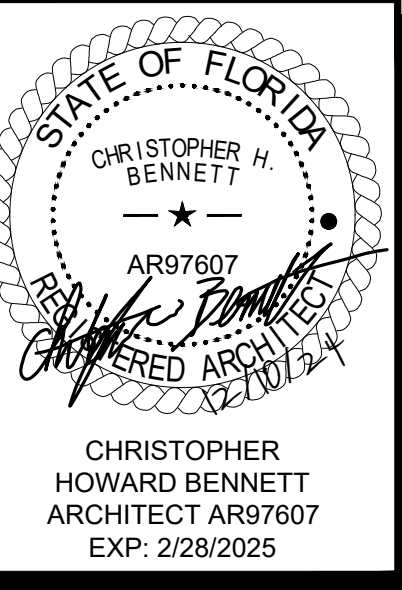

CONDO HOTEL  
872 E MCNAB ROAD  
POMPANO BEACH, FLORIDA 33060  
ARCHITECTURE | PLANNING | INTERIOR DESIGN | PROCUREMENT  
CENTRAL DESIGN GROUP II • 3200 PENN TERRACE, SUITE 100 • COLUMBIA, MISSOURI, 65202 • TEL: 573.441.9391



ENLARGED PLANS  
GUESTROOMS  
KING

A2.4