


TYPICAL BUILDING PERIMETER FOUNDATION 1

SCALE: 1 1/2" = 1'-0"

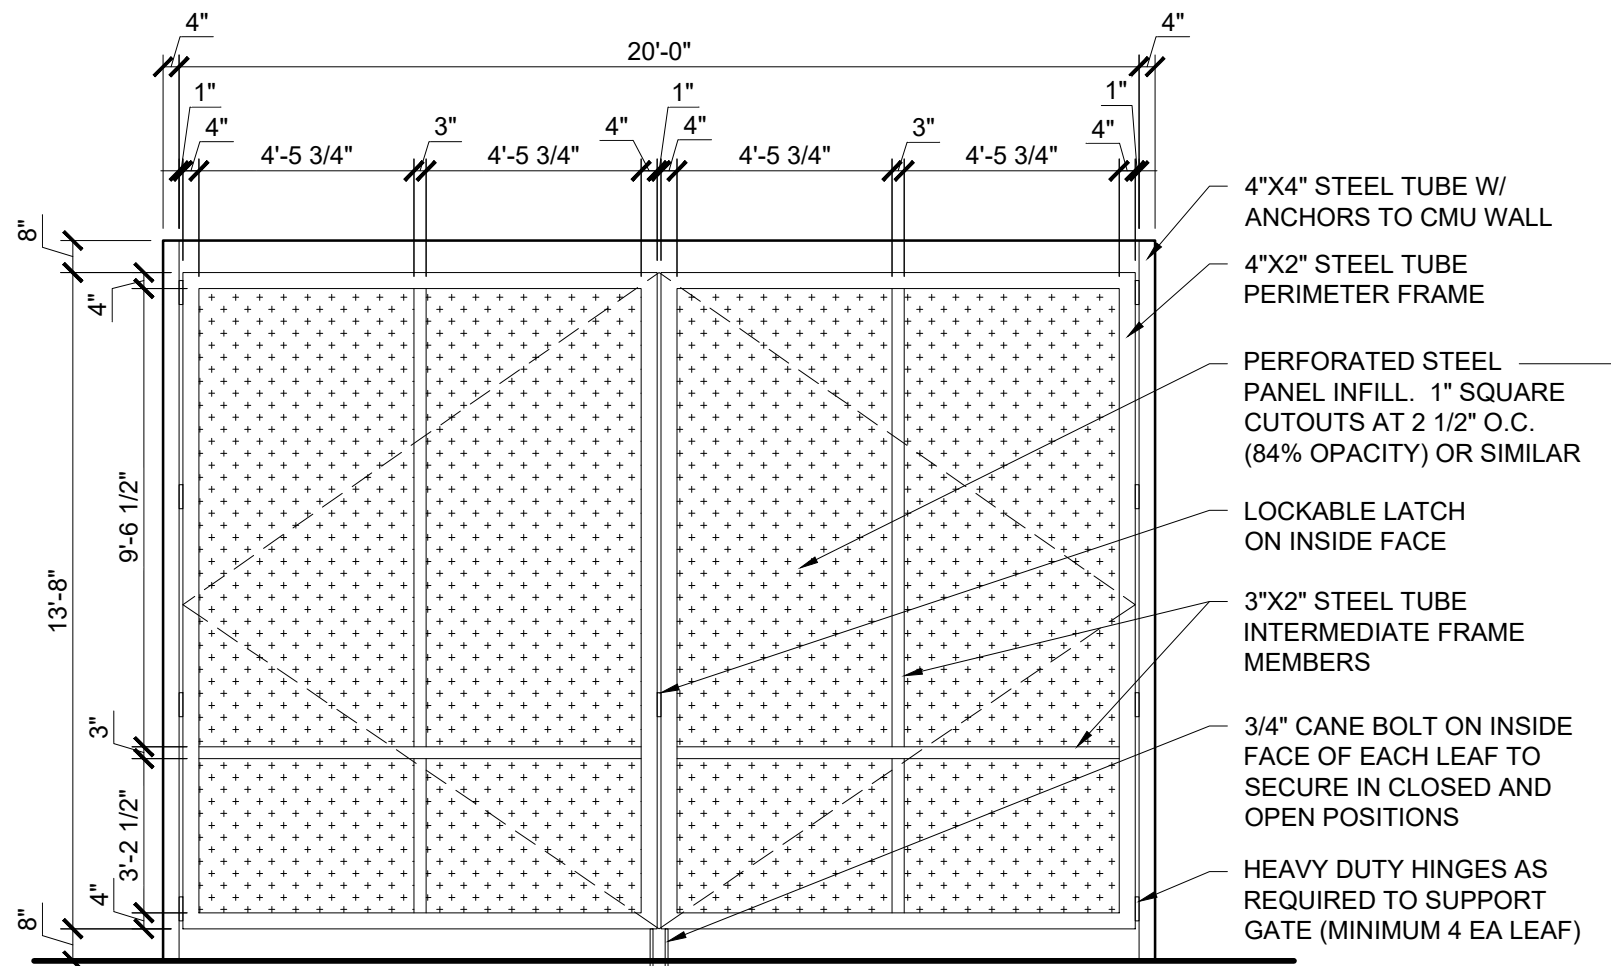

F.D. ACCESS GATE ELEVATION 2

SCALE: 1/4" = 1'-0"

SUBMIT SHOP DRAWINGS FOR REVIEW AND APPROVAL PRIOR TO FABRICATION.


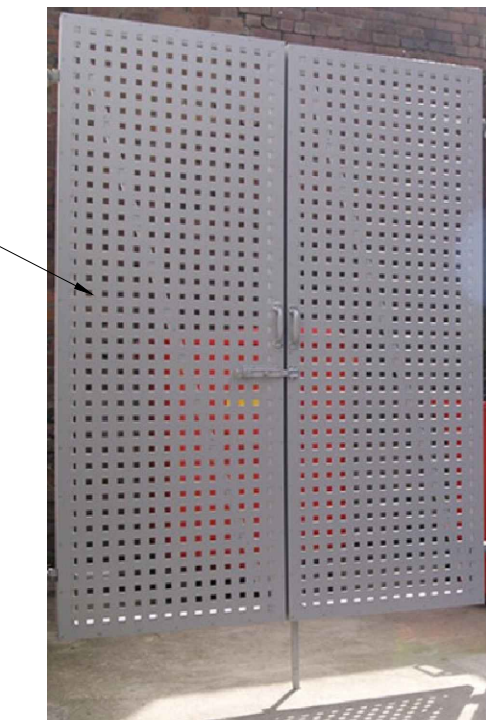


IMAGE OF PROPOSED PERFORATED PANELS.

JOB NUMBER
22031
ISSUE DATE
12-10-24
REVISIONS

CDG II, L.L.C. © 2024

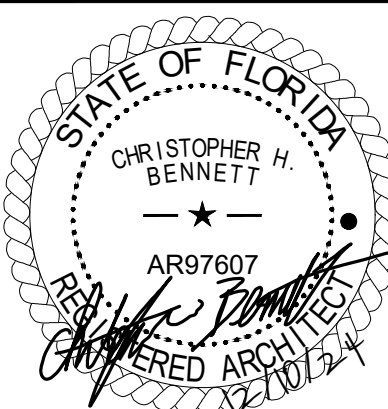

CHRISTOPHER
HOWARD BENNETT
ARCHITECT AR97607
EXP: 2/28/2025

CONDO HOTEL

872 E MCNAB ROAD
POMPANO BEACH, FLORIDA 33060

ARCHITECTURE | PLANNING | INTERIOR DESIGN | PROCUREMENT
CENTRAL DESIGN GROUP II • 3200 PENN TERRACE, SUITE 100 • COLUMBIA, MISSOURI, 65202 • TEL: 573.441.9391



centraldesign
group II

SECTIONS & DETAILS
MISC.

A8.1

AAC

PZ23-12000045

12/16/2024