



ROOF PLAN **A1.9**

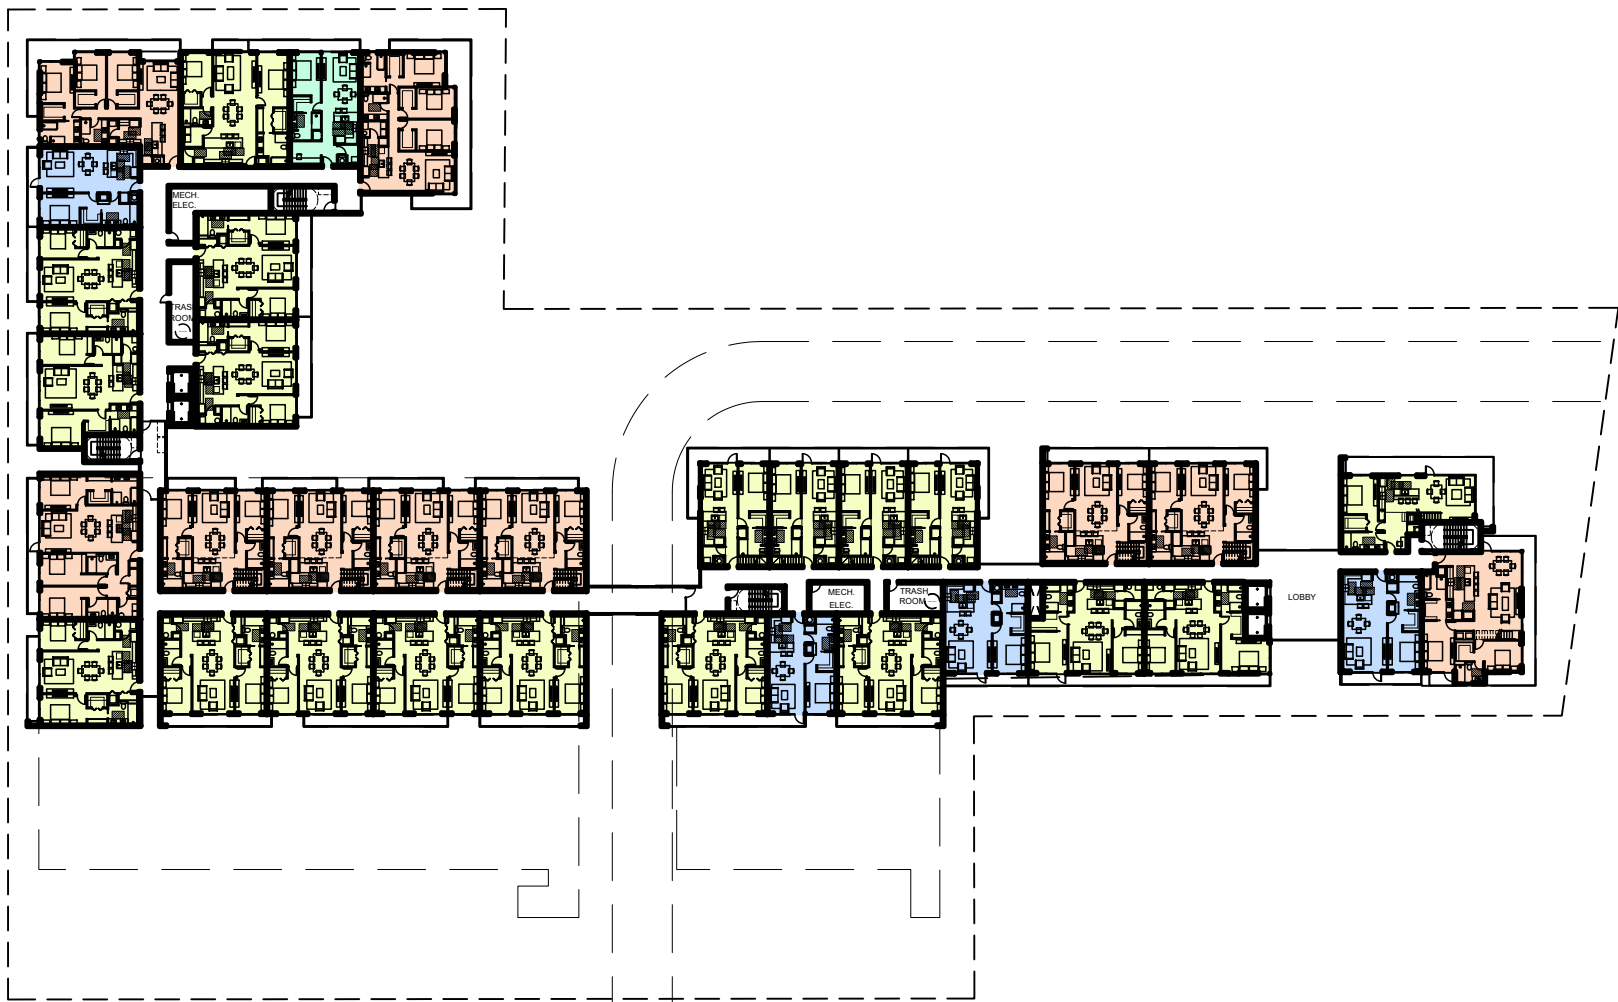

EIGHTH LEVEL FLOOR PLAN **A1.8**

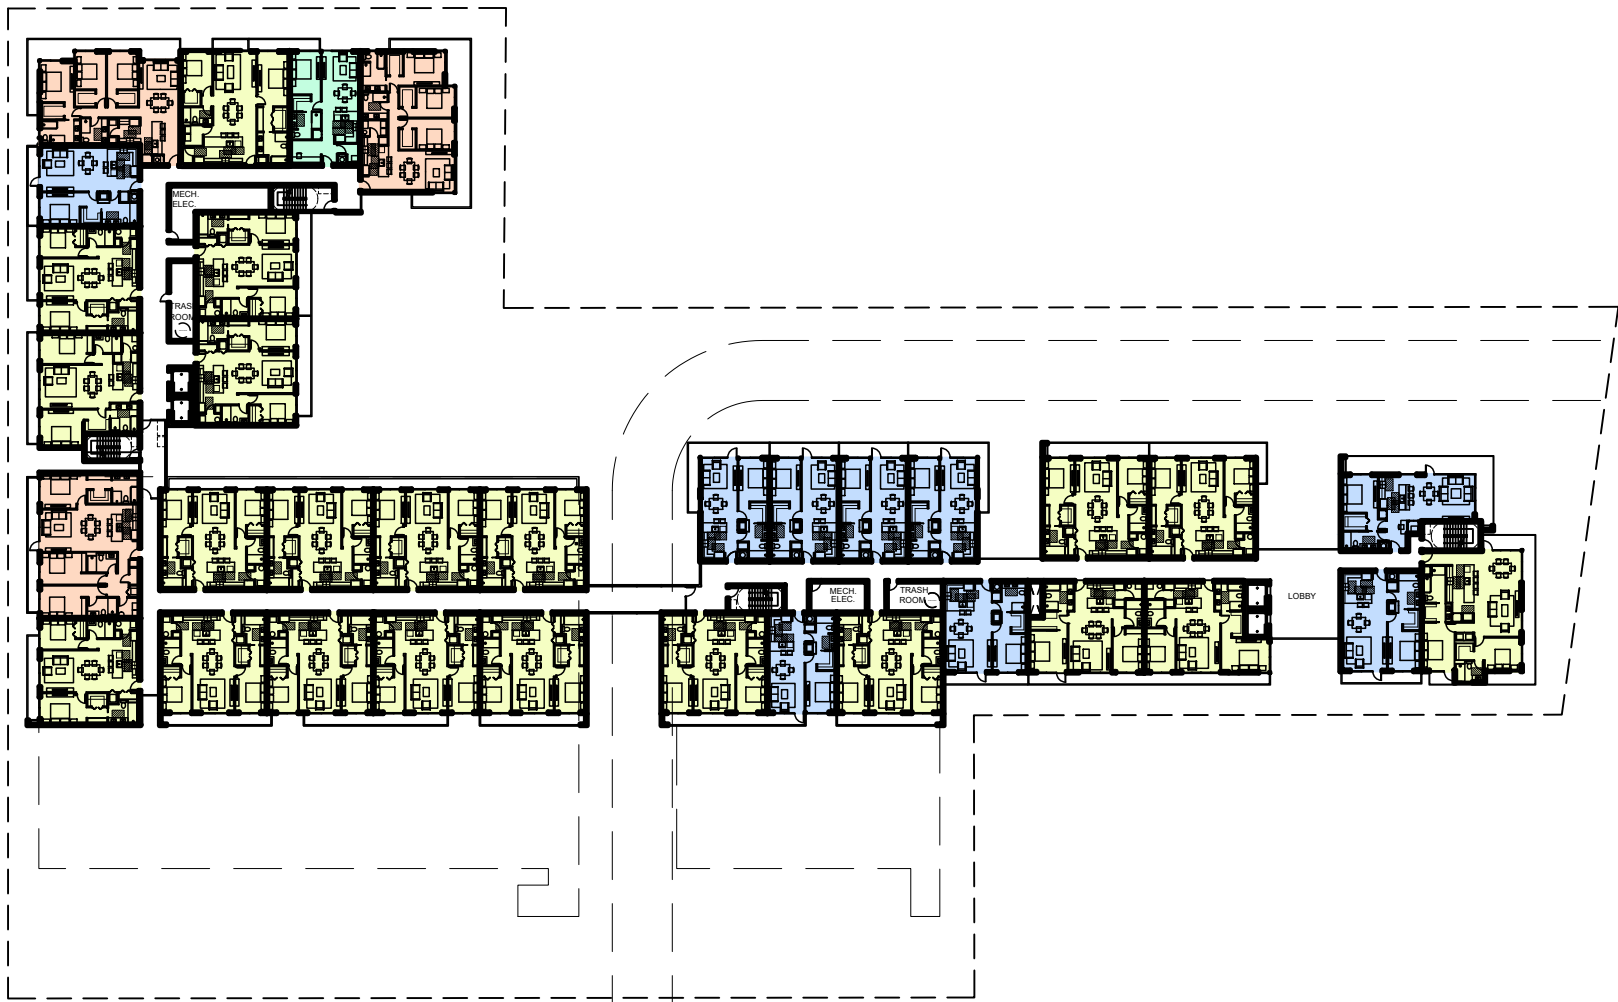


SEVENTH LEVEL FLOOR PLAN **A1.7**




SIXTH LEVEL FLOOR PLAN **A1.6**




FIFTH LEVEL FLOOR PLAN **A1.5**

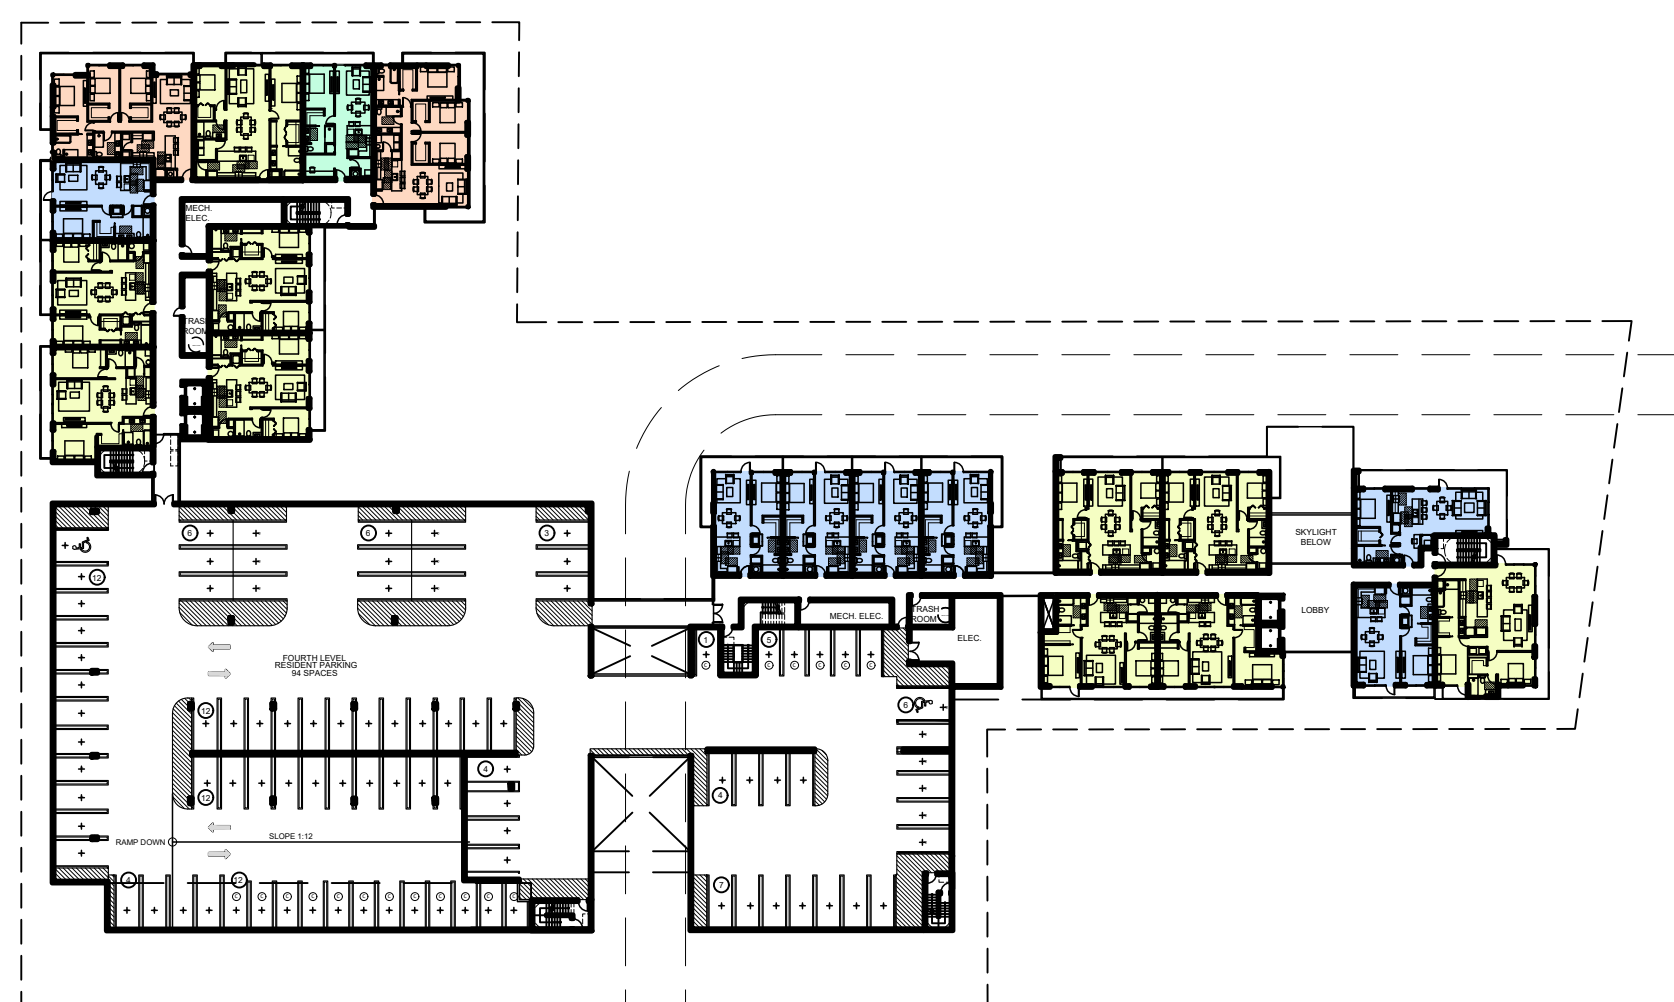


FOURTH LEVEL FLOOR PLAN **A1.4**

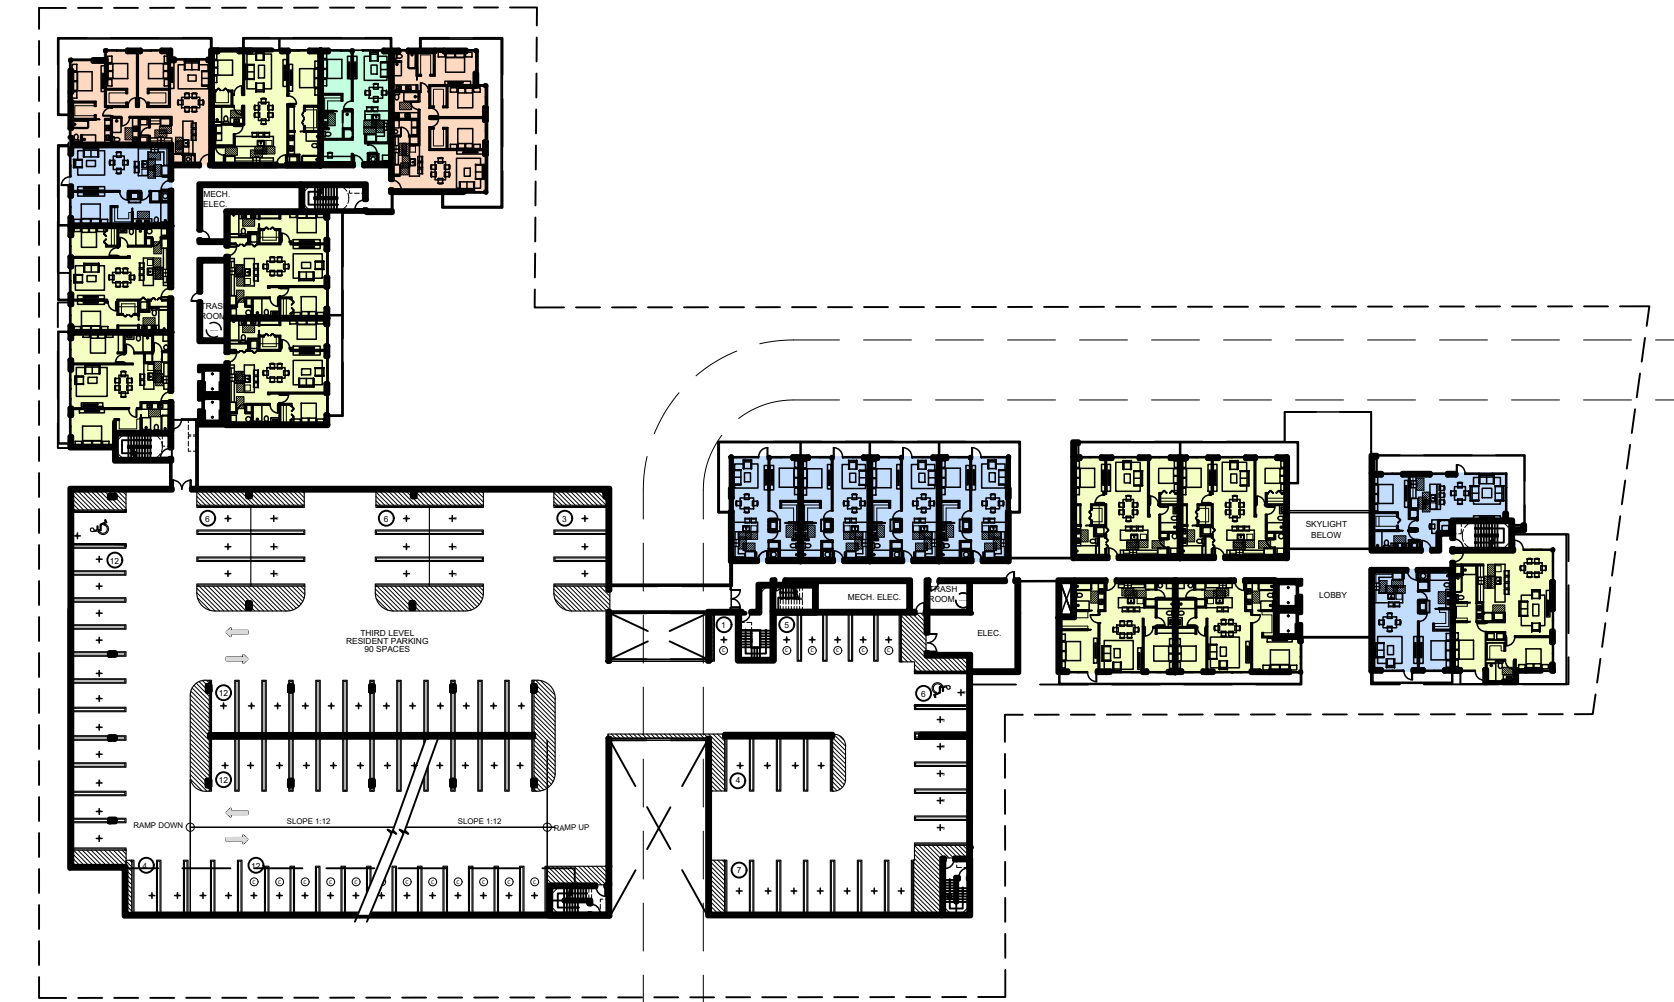


THIRD LEVEL FLOOR PLAN **A1.3**

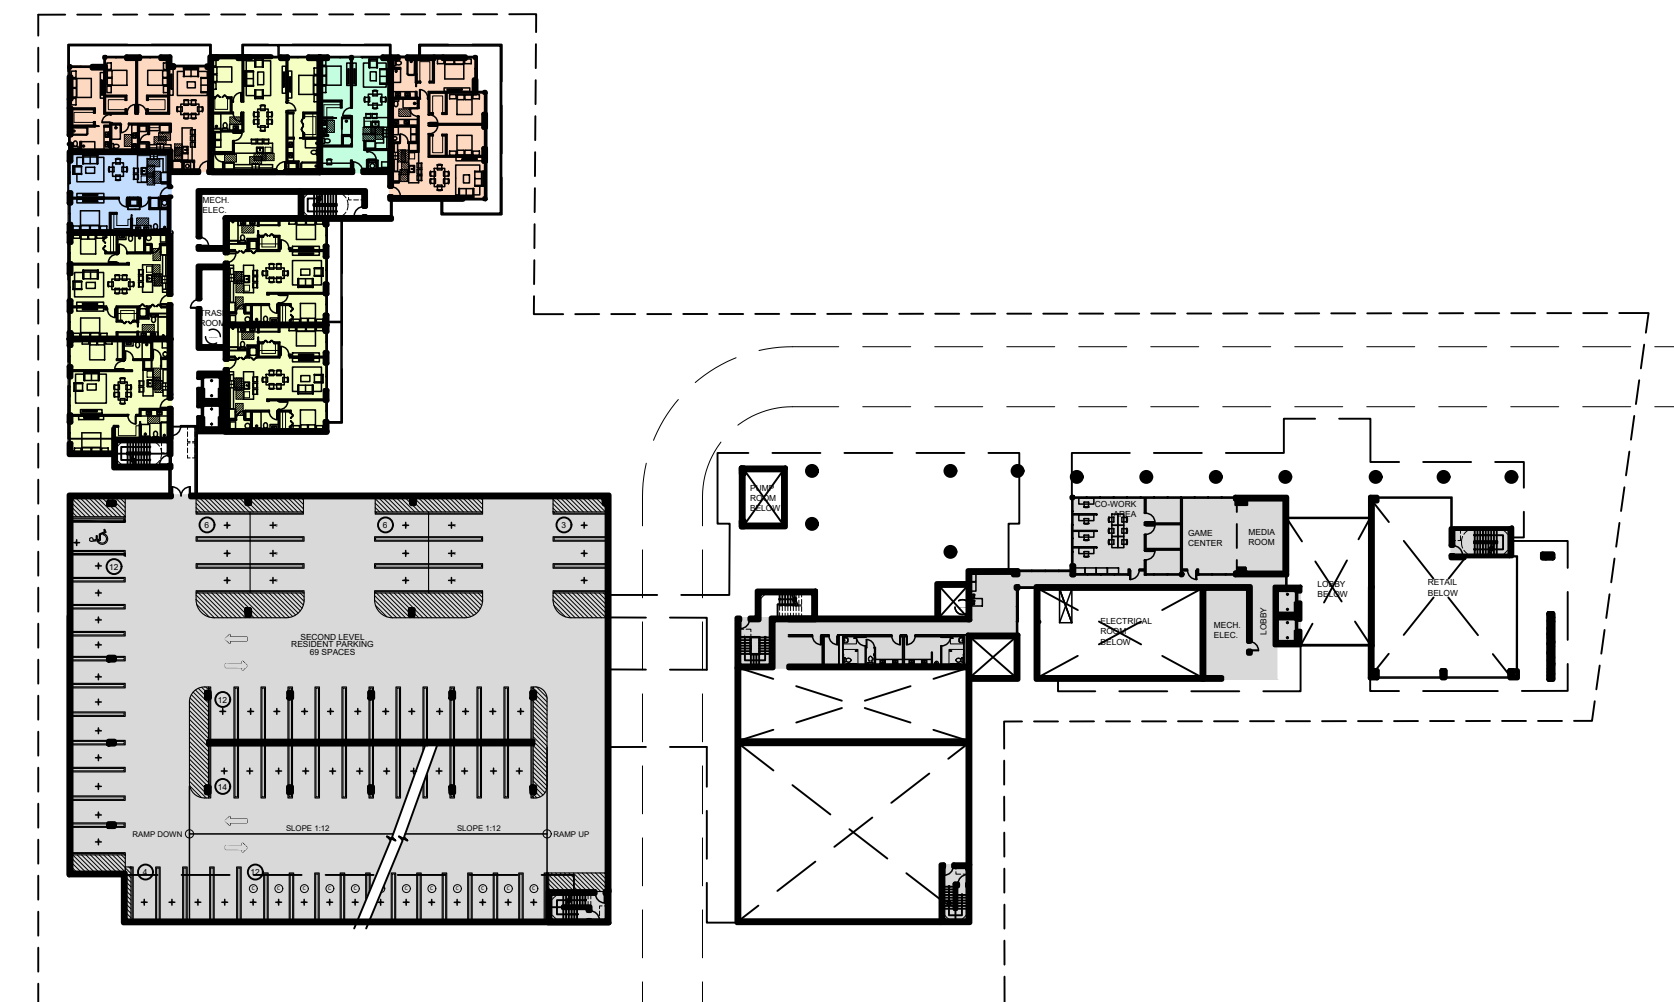

SECOND LEVEL FLOOR PLAN **A1.2**

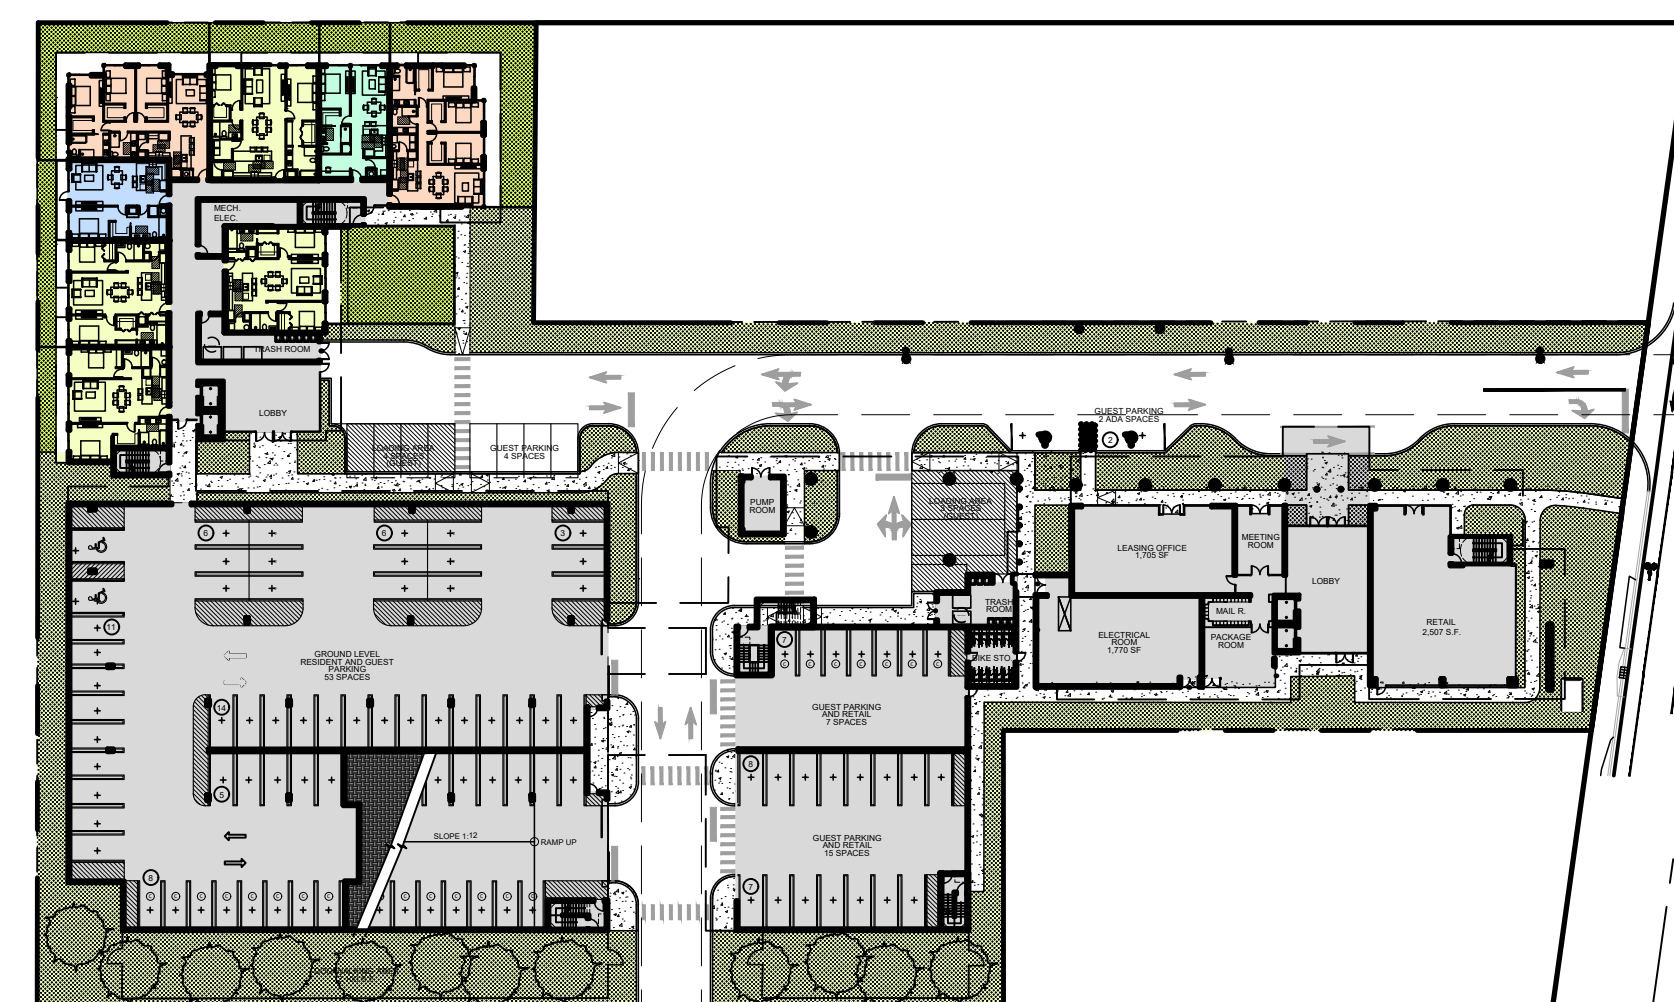

GROUND LEVEL FLOOR PLAN **A1.1**

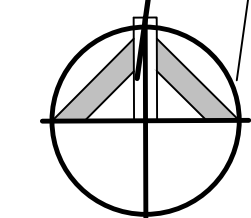

THE SATORI

4211 N FEDERAL HWY
POMPANO BEACH, FL 33064

SUBMITTALS:

OVERALL PLANS
A1.10

PROJECT NUMBER: 25-008

AAC

PZ25- 12000016
03/03/2026