



TYP. DRIVEWAY SWALE SECTION

ENGINEERING STANDARDS 2022			TYPICAL DRIVEWAY SWALE	
REVISIONS	BY	DATE	ENGINEERING DIVISION	DATE: MAY 2022
	S.S.	6/21/07	CITY OF POMPAÑO BEACH	DWG. NO.
				305-2
			SCALE: N.T.S.	

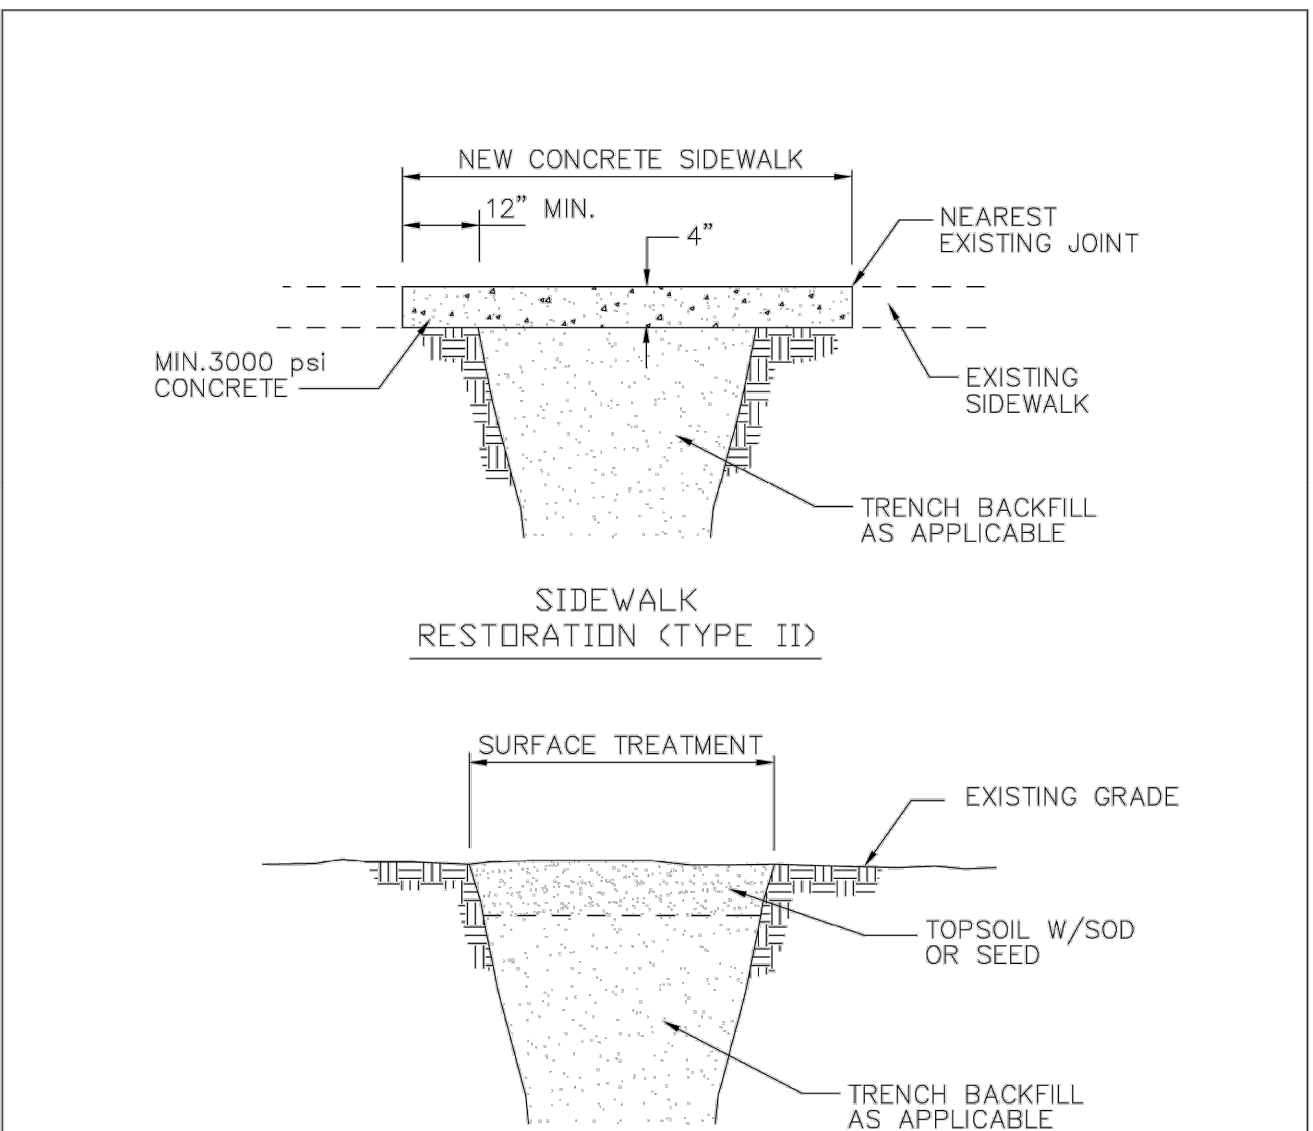


SURFACE RESTORATION

ENGINEERING STANDARDS 2022			SURFACE RESTORATION	
REVISIONS	BY	DATE	ENGINEERING DIVISION	DATE: MAY 2022
	S.S.	5/05/10	CITY OF POMPAÑO BEACH	DWG. NO.
				306-1
			SCALE: N.T.S.	

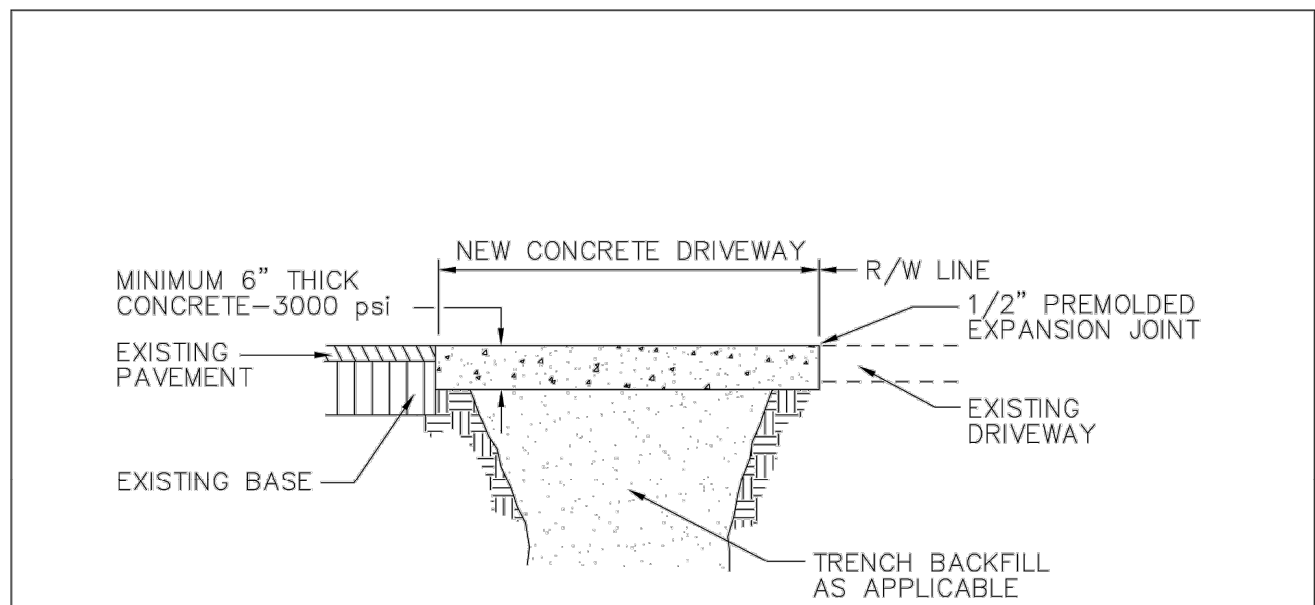

SURFACE RESTORATION

ENGINEERING STANDARDS 2022			SURFACE RESTORATION	
REVISIONS	BY	DATE	ENGINEERING DIVISION	DATE: MAY 2022
			CITY OF POMPAÑO BEACH	DWG. NO.
				306-3
			SCALE: N.T.S.	

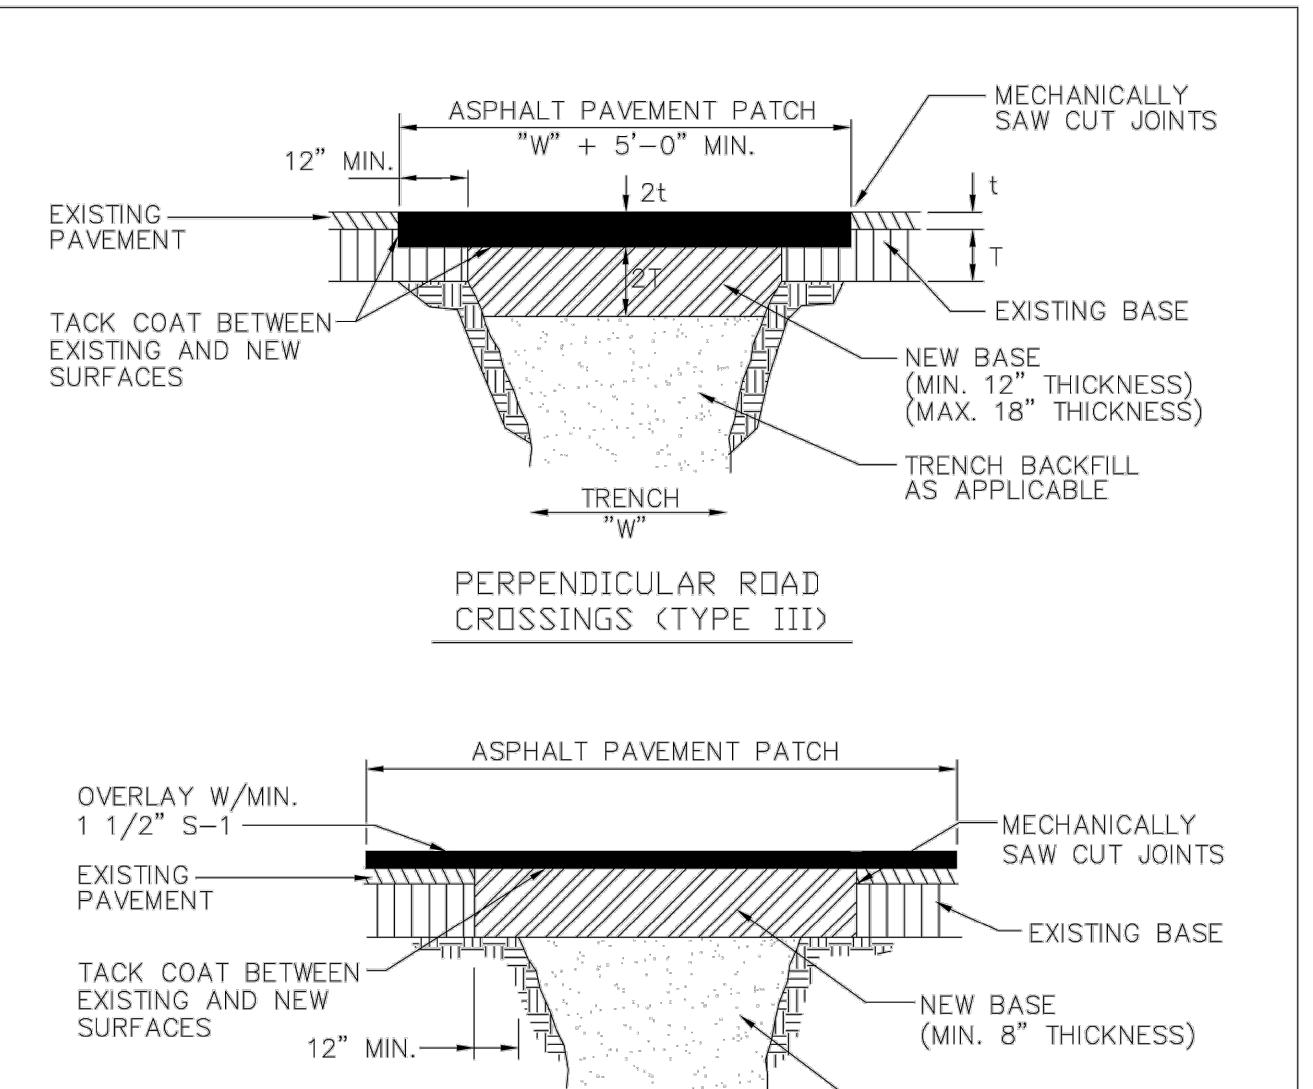

SURFACE RESTORATION

ENGINEERING STANDARDS 2022			SURFACE RESTORATION	
REVISIONS	BY	DATE	ENGINEERING DIVISION	DATE: MAY 2022
			CITY OF POMPAÑO BEACH	DWG. NO.
				306-2
			SCALE: N.T.S.	

AAC

PZ25-12000016  
03/03/2026

REV PER CITY COMMENTS	DATE	BY
REV PER CITY COMMENTS	01/26/26	DJP
REV PER CITY COMMENTS	12/16/25	DJP
REV PER CITY COMMENTS	10/21/25	DJP
REV PER CITY COMMENTS	08/25/25	DJP
REVISIONS	DATE	BY
FILE NAME: 114600.dwg		

CAULFIELD & WHEELER, INC.  
CIVIL ENGINEERING  
LANDSCAPE ARCHITECTURE - SURVEYING  
7900 GLADES ROAD - SUITE 100  
BOCA RATON, FLORIDA 33434  
PHONE (561) 392-1991 / FAX (561) 750-1452

THE SATORI  
4211 N FEDERAL HIGHWAY  
PAVING, GRADING, & DRAINAGE DETAILS  
POMPAÑO BEACH, FL, 33064

DATE	05/28/25
DRAWN BY	DJP
F.B./ PG.	----
SCALE	N/A

MATTHEW V. KAHN PROFESSIONAL ENGINEER LICENSE NO. 82227 STATE OF FLORIDA - FOR THE FIRM - DATE
---

JOB # 11146
SHEET NO.
PD-4
OF 16 SHEETS