


Drawing: P:\11146-05-05\Drawings\Ver3\306-4\1114605-TALE-PO2-BROWARD.dwg 09-PO2-DETAILS-PD-5

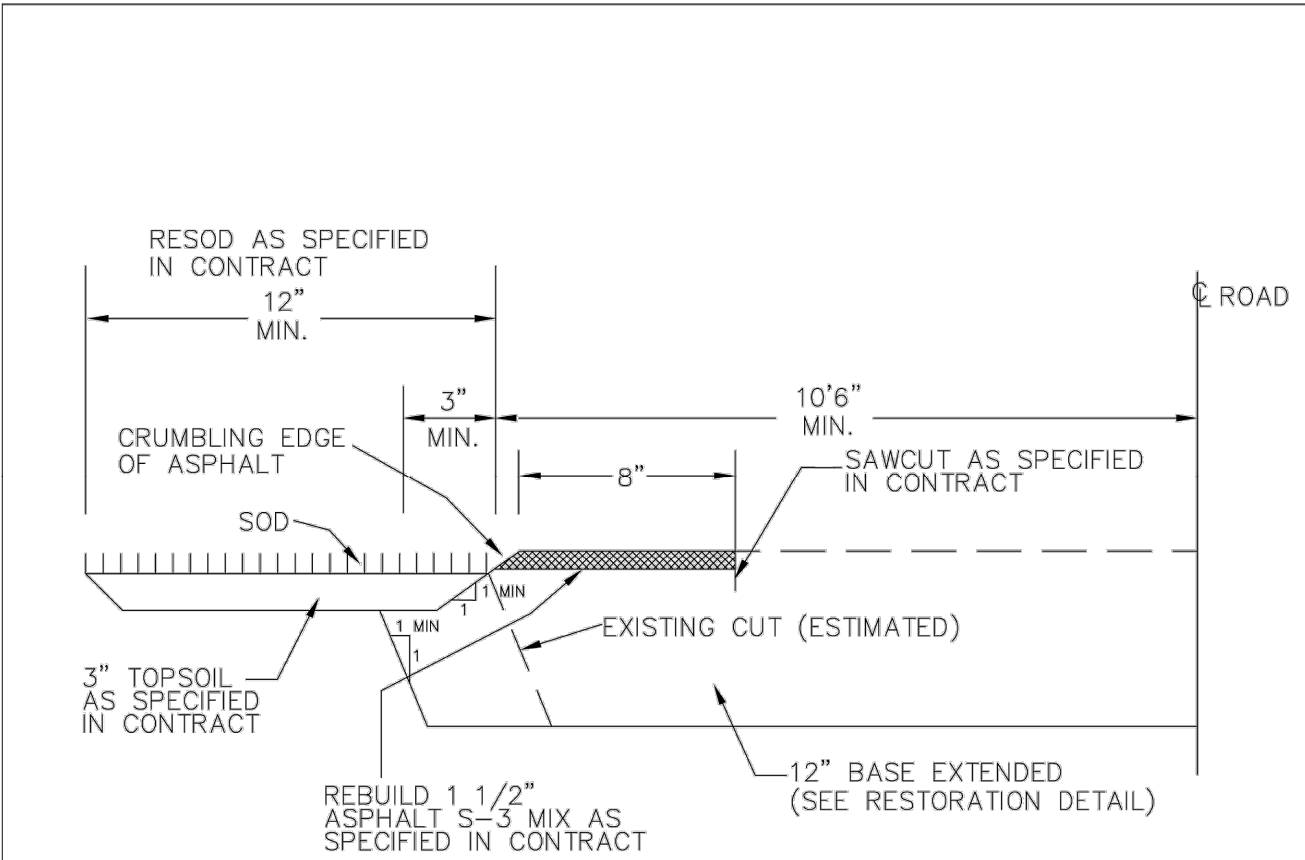

EDGE OF PAVEMENT  
RESTORATION

ENGINEERING STANDARDS 2022				
REVISIONS		ENGINEERING DIVISION CITY OF POMPAÑO BEACH	EDGE OF PAVEMENT RESTORATION	
BY	DATE			
SCALE: N.T.S.				

AAC

PZ25-12000016  
03/03/2026

REV PER CITY COMMENTS	01/28/26	DJP
REV PER CITY COMMENTS	12/16/25	DJP
REV PER CITY COMMENTS	10/27/25	DJP
REV PER CITY COMMENTS	08/25/25	DJP
REVISIONS	DATE	BY
FILE NAME: 1114605.dwg		

CAULFIELD & WHEELER, INC.  
CIVIL ENGINEERING  
LANDSCAPE ARCHITECTURE - SURVEYING  
7900 GLADES ROAD - SUITE 100  
BOCA RATON, FLORIDA 33434  
PHONE (561)-392-1991 / FAX (561)-750-1452



THE SATORI  
4211 N FEDERAL HIGHWAY  
PAVING, GRADING, & DRAINAGE DETAILS  
POMPANO BEACH, FL, 33064

DATE	05/28/25
DRAWN BY	DJP
F.B./ PG.	----
SCALE	N/A

MATTHEW V. KAHN  
PROFESSIONAL ENGINEER  
LICENSE NO. 82227  
STATE OF FLORIDA  
- FOR THE FIRM -  
DATE

JOB # 11146  
SHEET NO.  
PD-5  
OF 16 SHEETS