
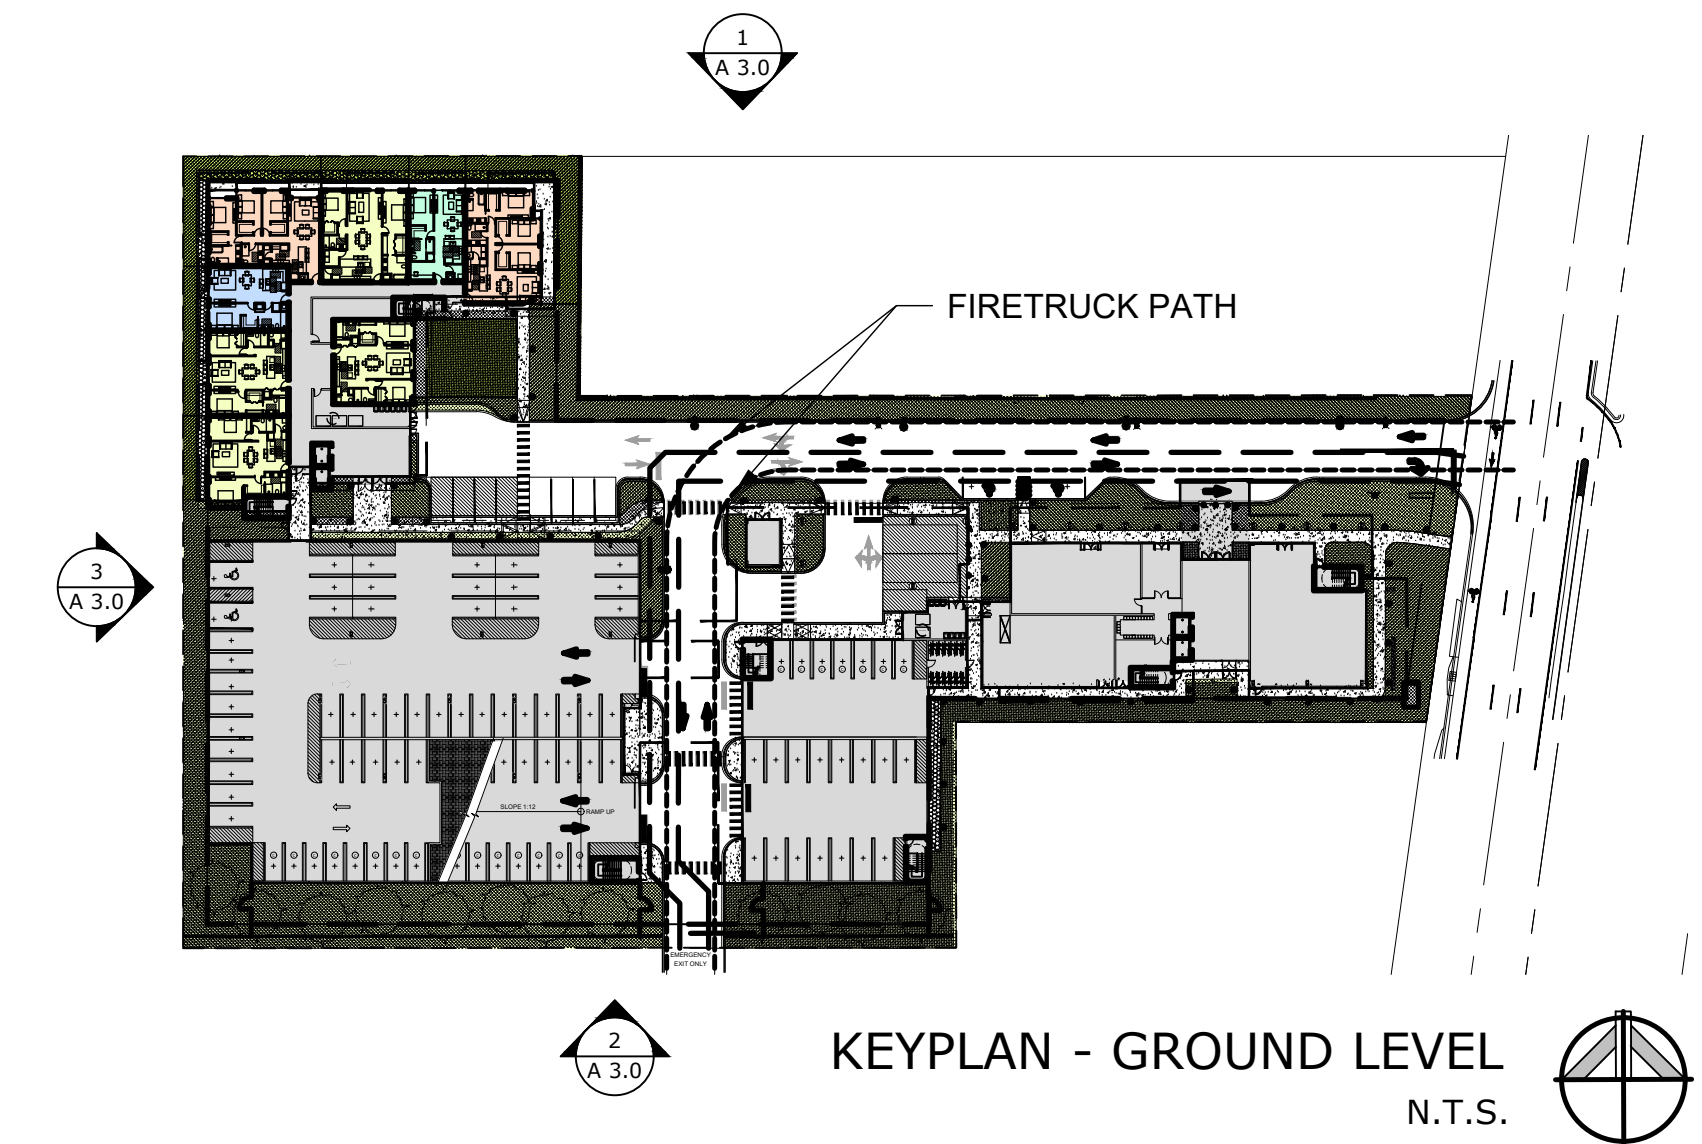
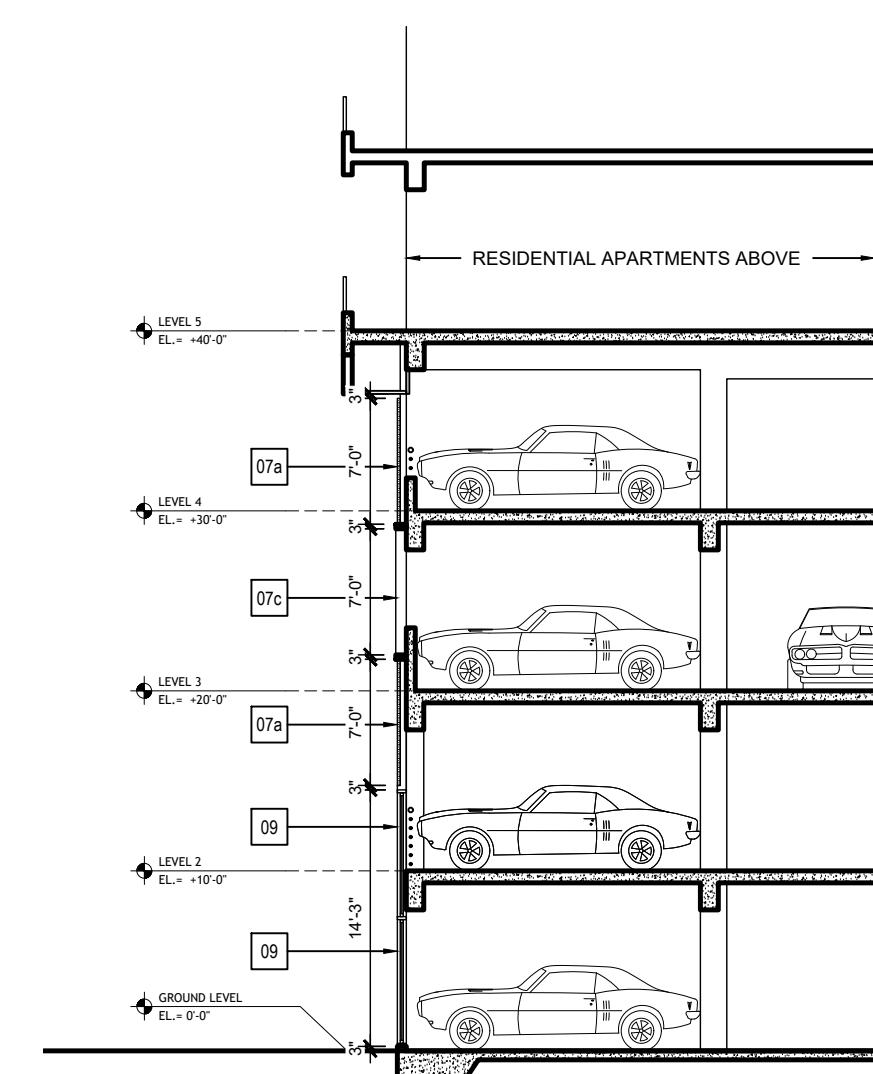
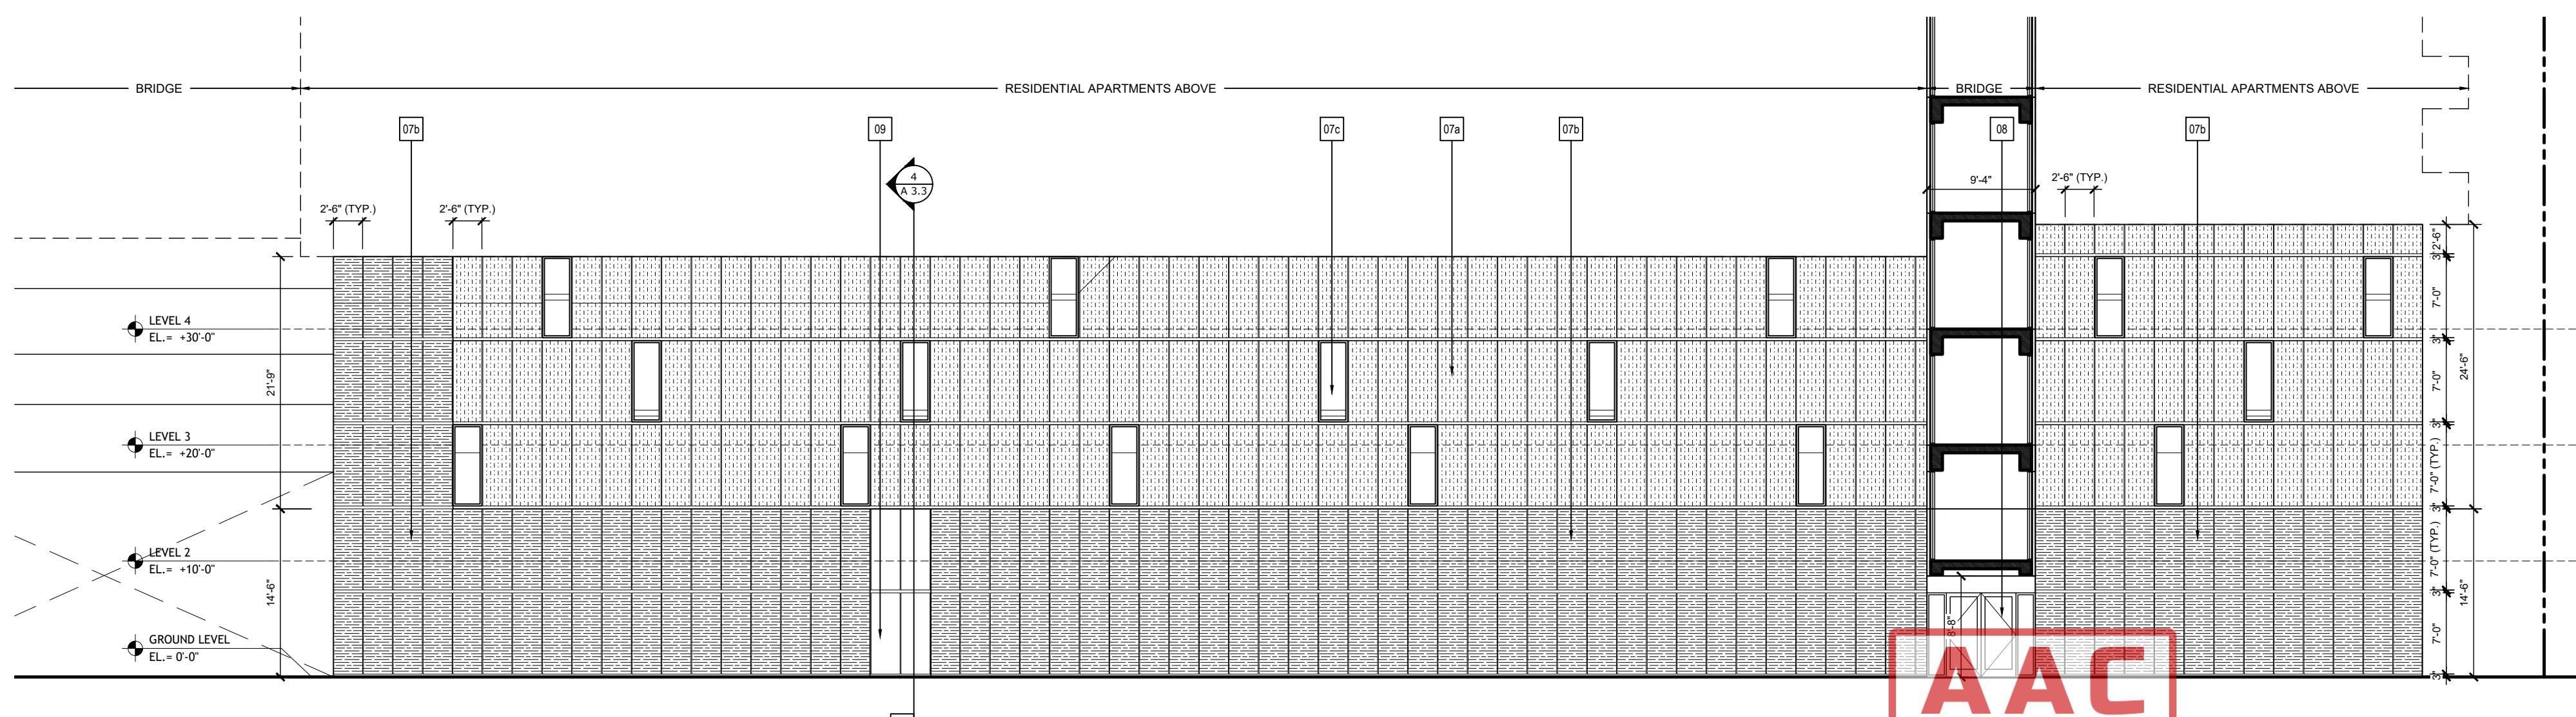
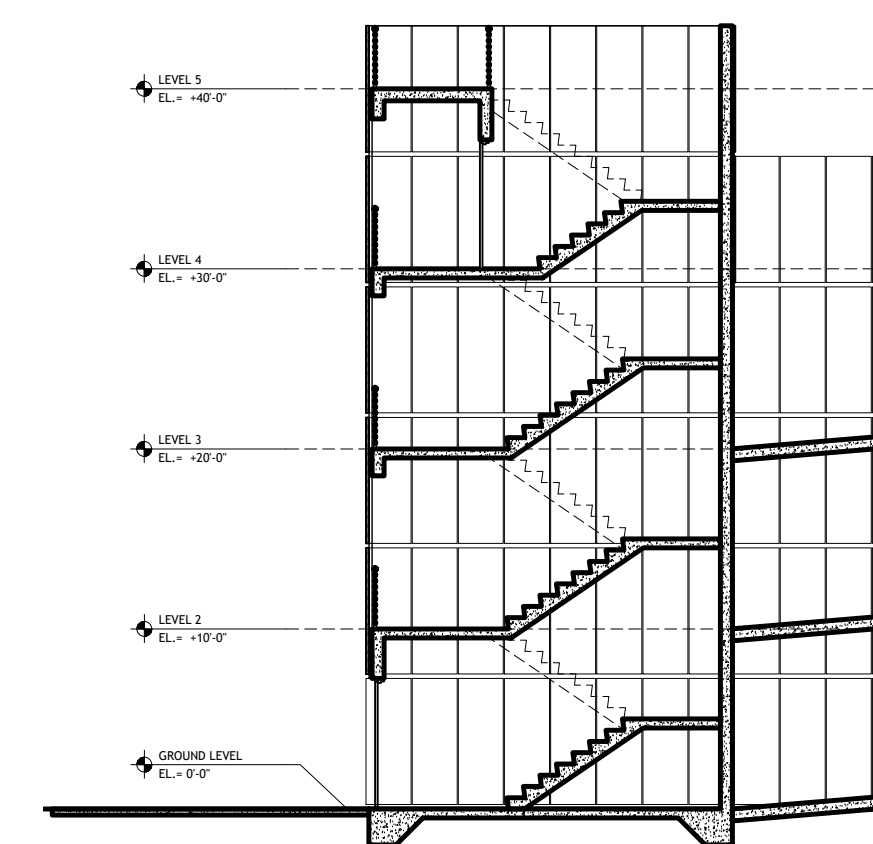


SECTION
SCALE: 1"=20'-0'

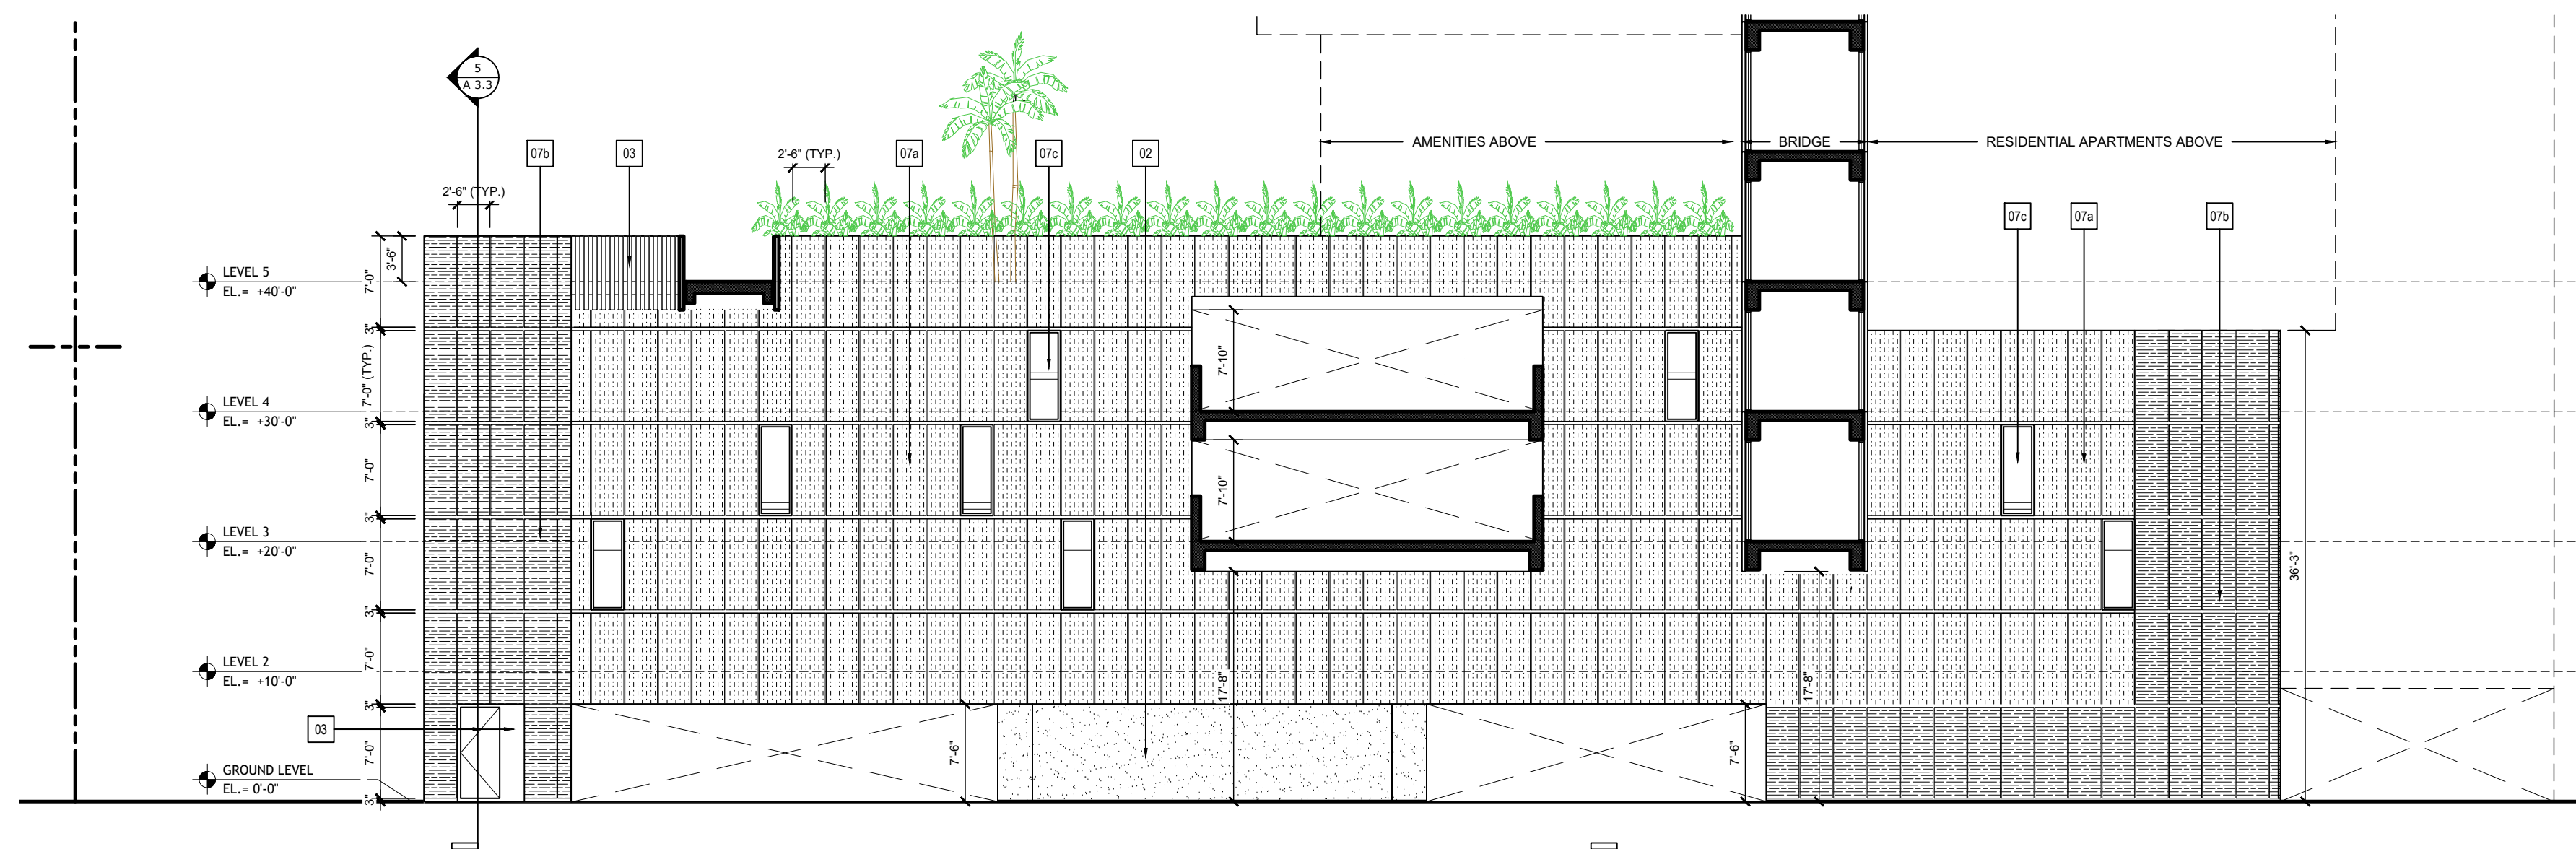

SECTION
SCALE: 1"=20'-0'

MADSEN
DESIGN

- Architects
 - Planners
 - Interior Design
- 220 NE 11th St.
Boca Raton FL 33432
- 416 SE 5th St.
Delray Beach FL 33483
- P: 561 - 749 - 1234

GREG MADSEN - AR92411

THE SATORI

4211 N FEDERAL HWY
POMPANO BEACH, FL 33064

SUBMITTALS:

GARAGE ELEVATIONS

A3.3

PROJECT NUMBER: 25-008

COPYRIGHT 2025 MADSEN DESIGN. ALL RIGHTS RESERVED