
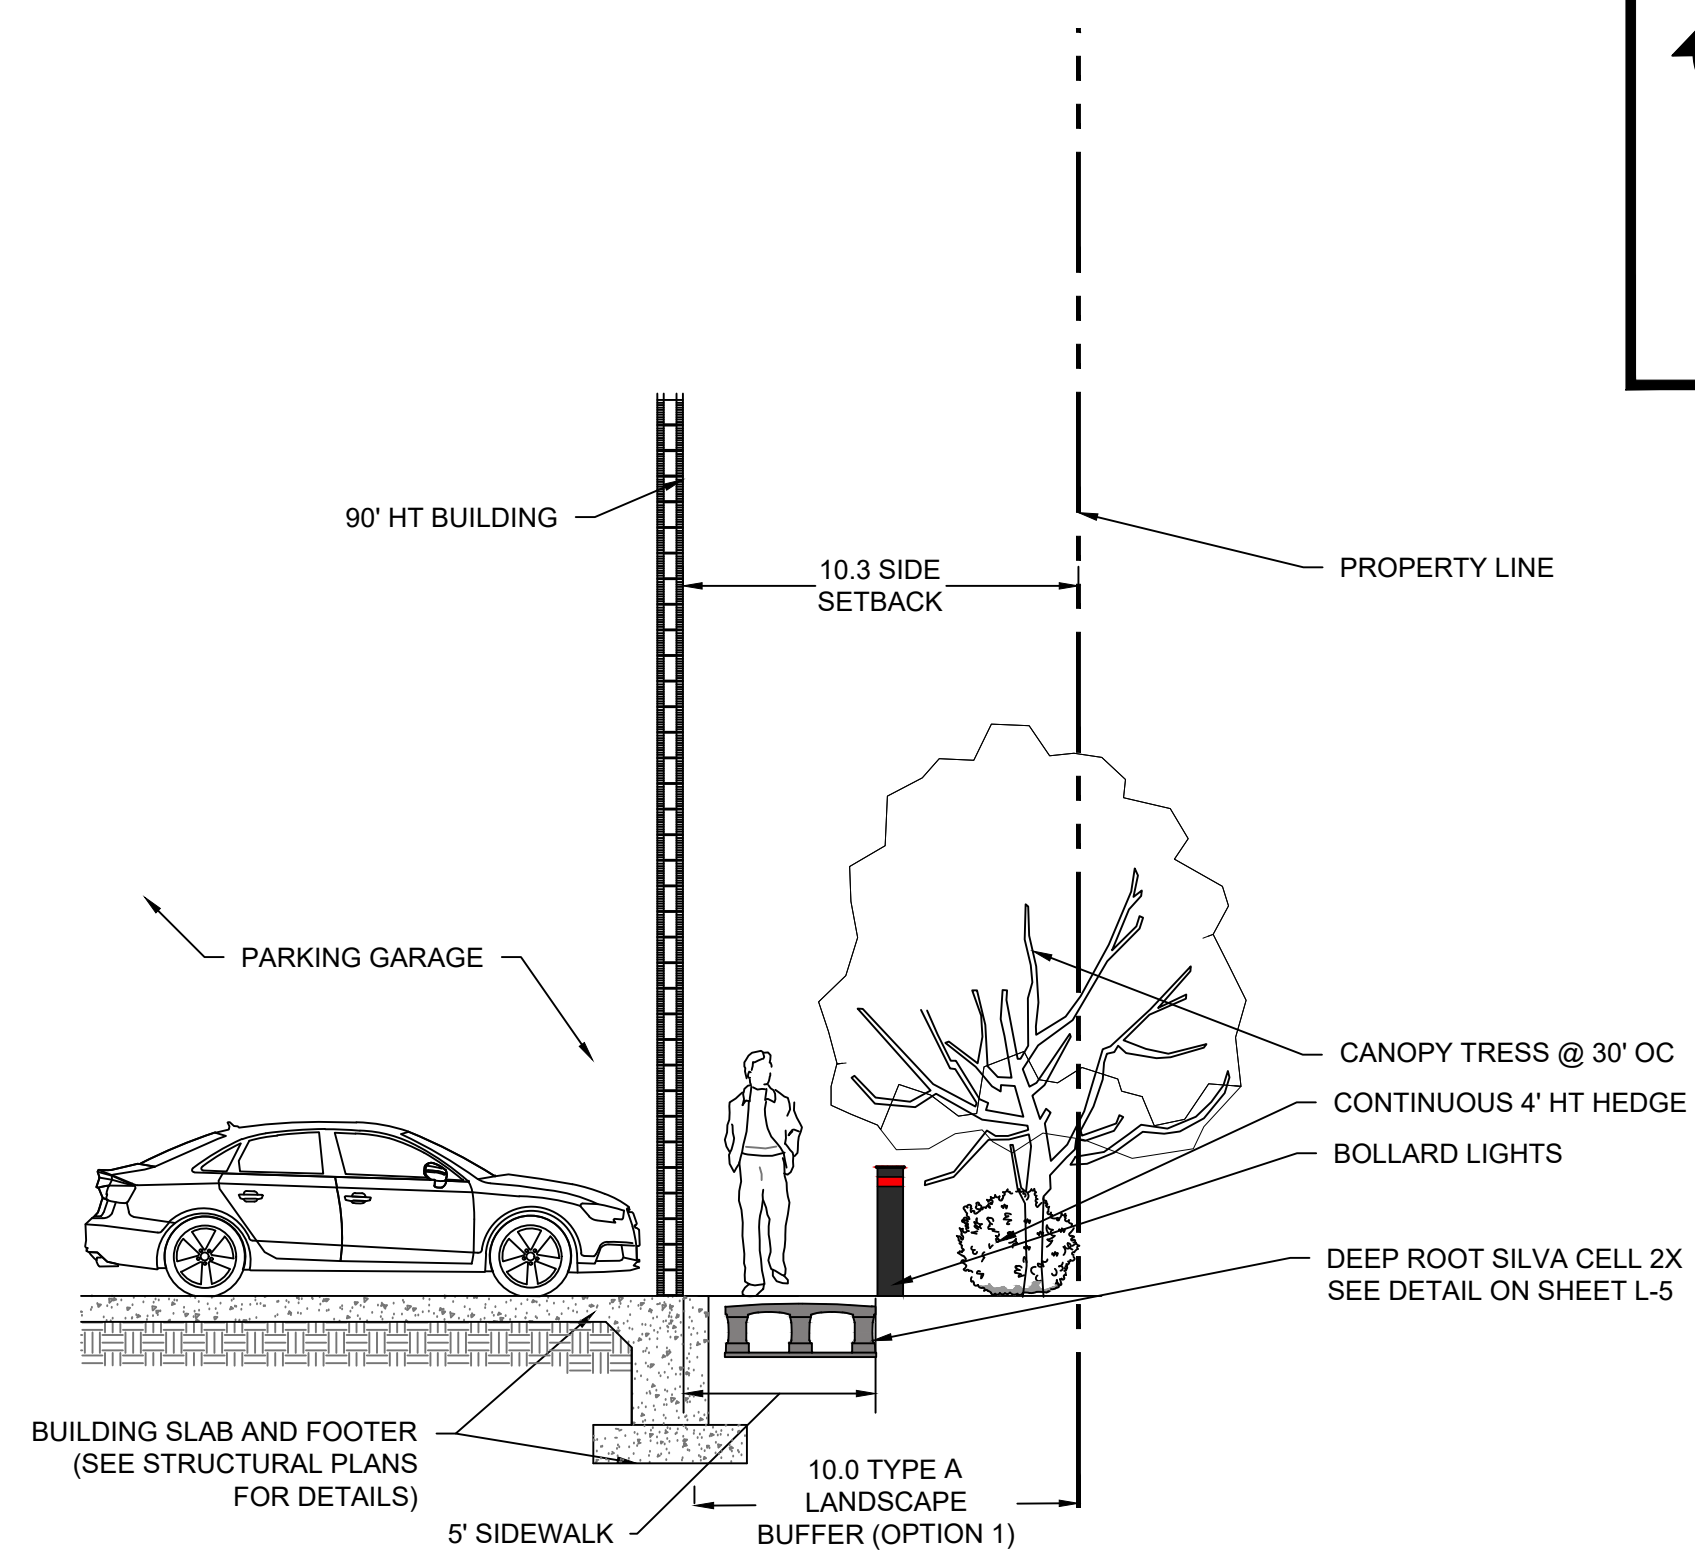
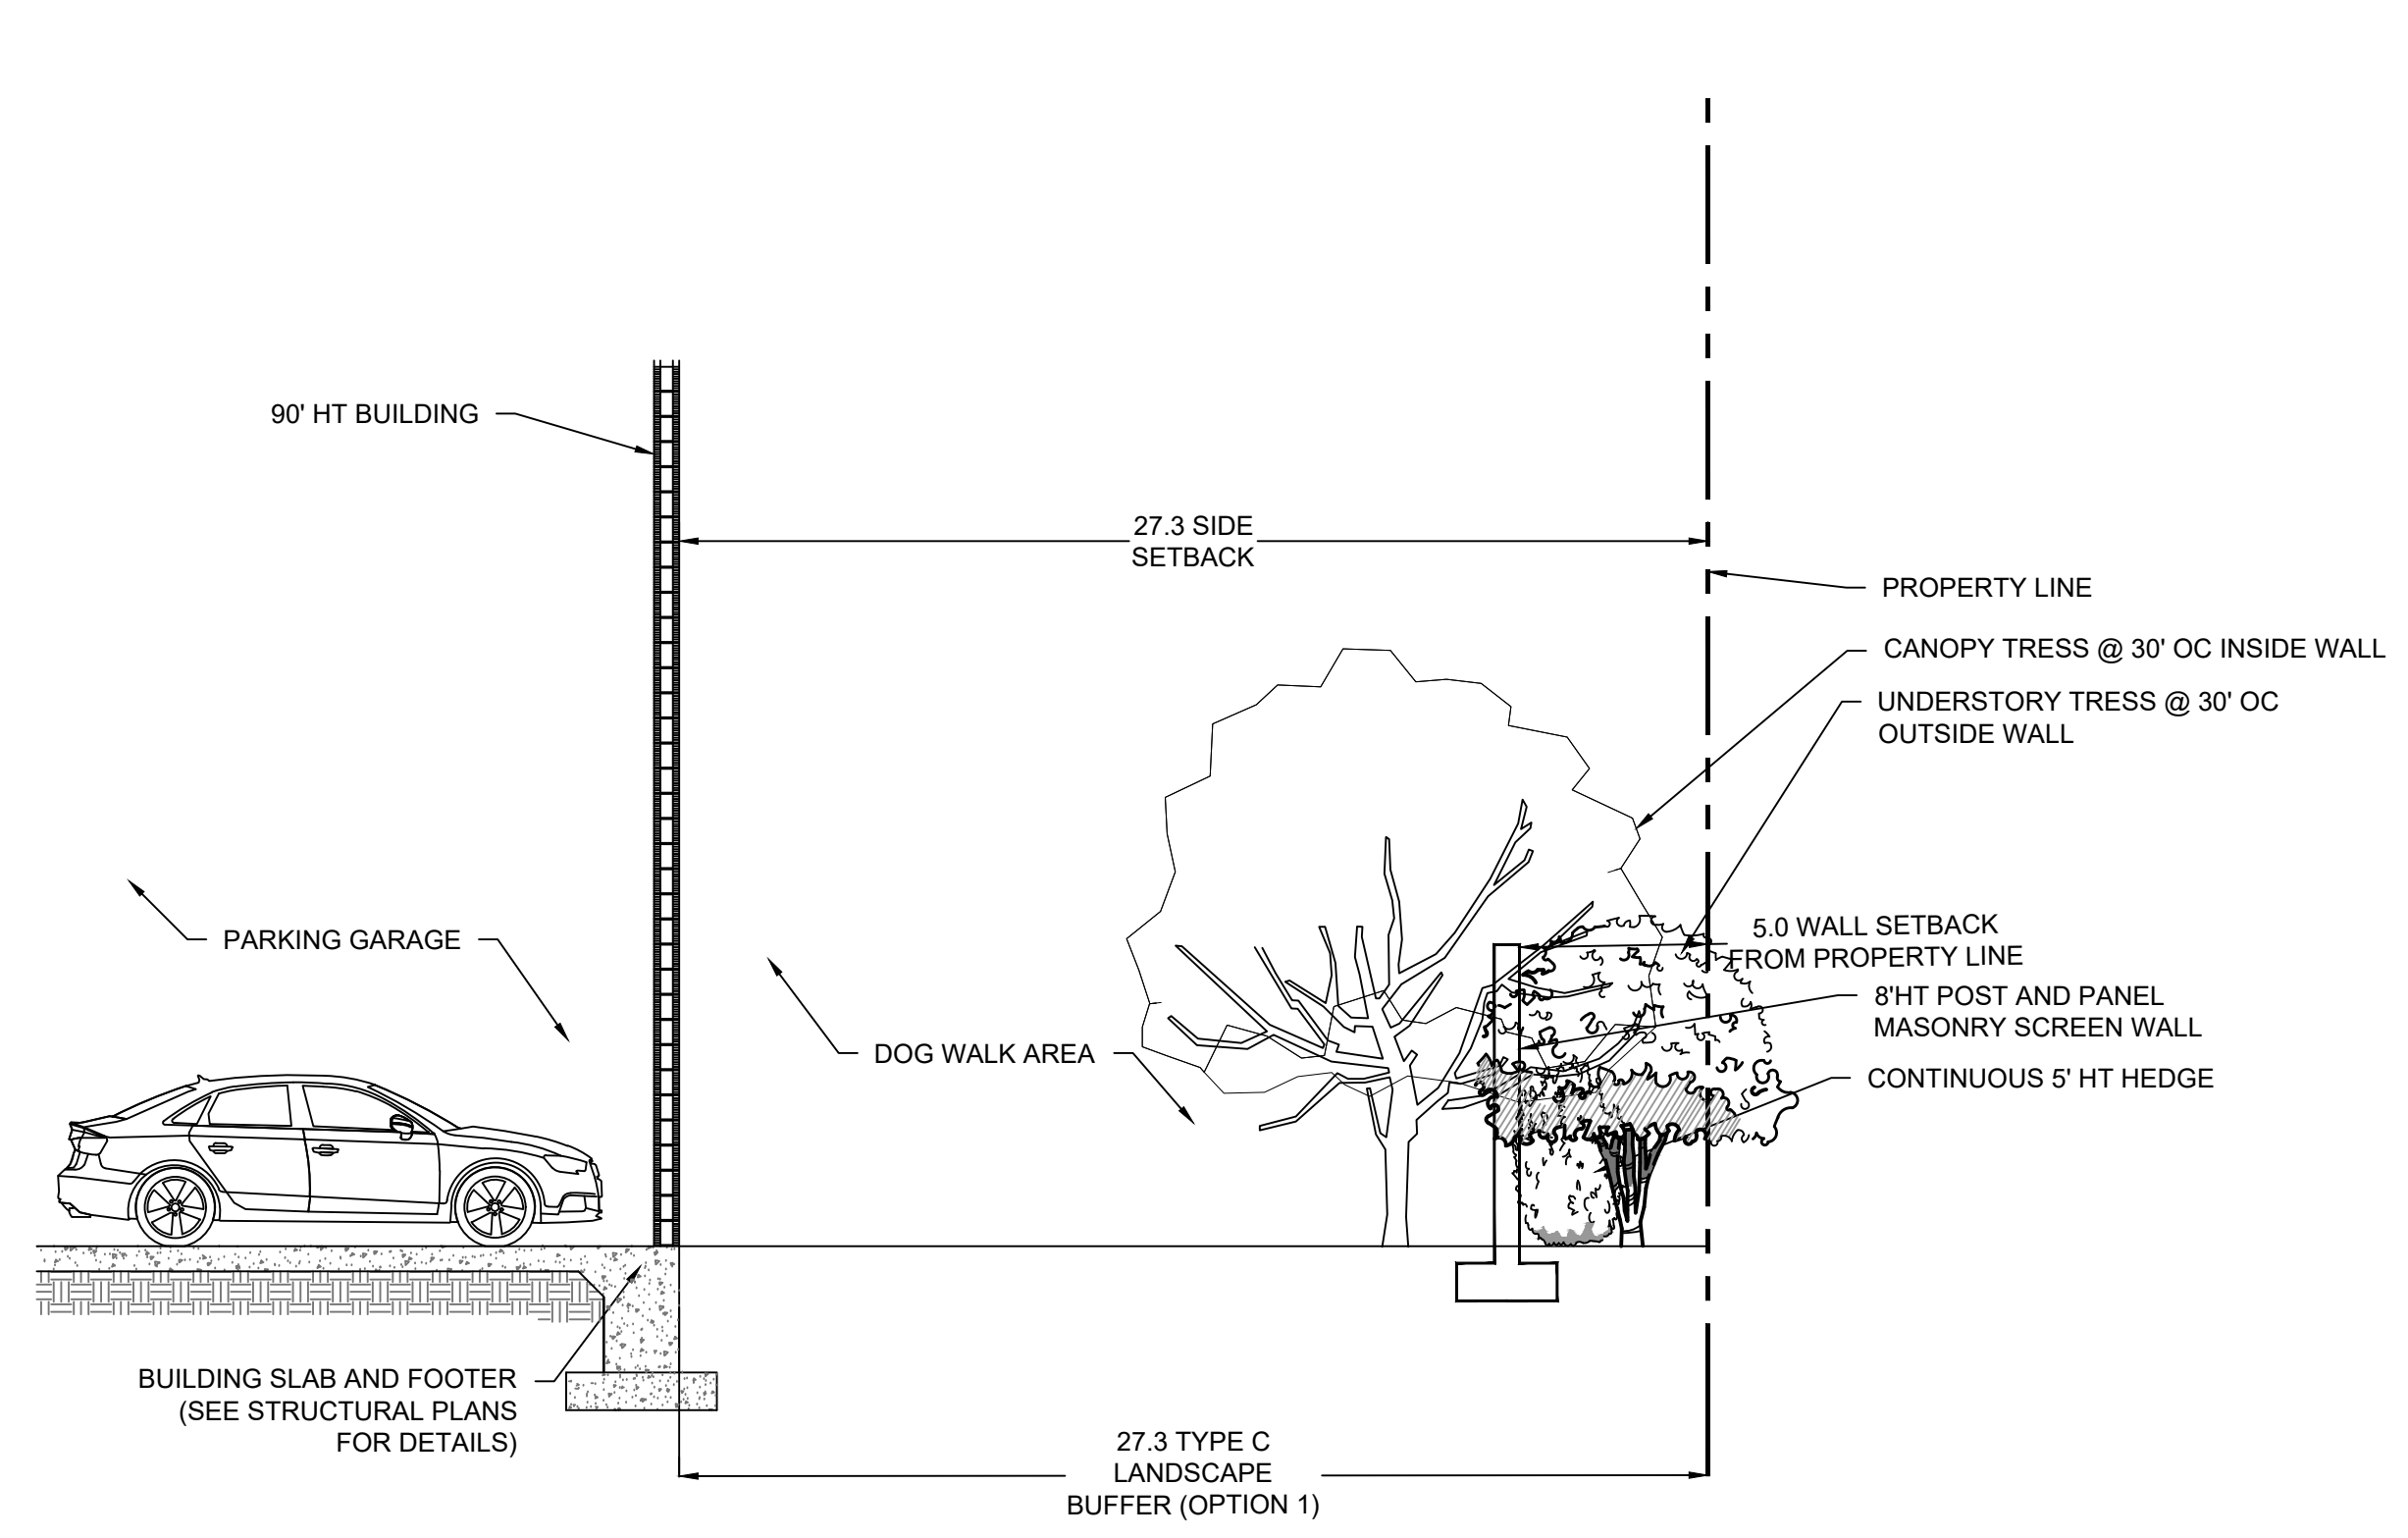
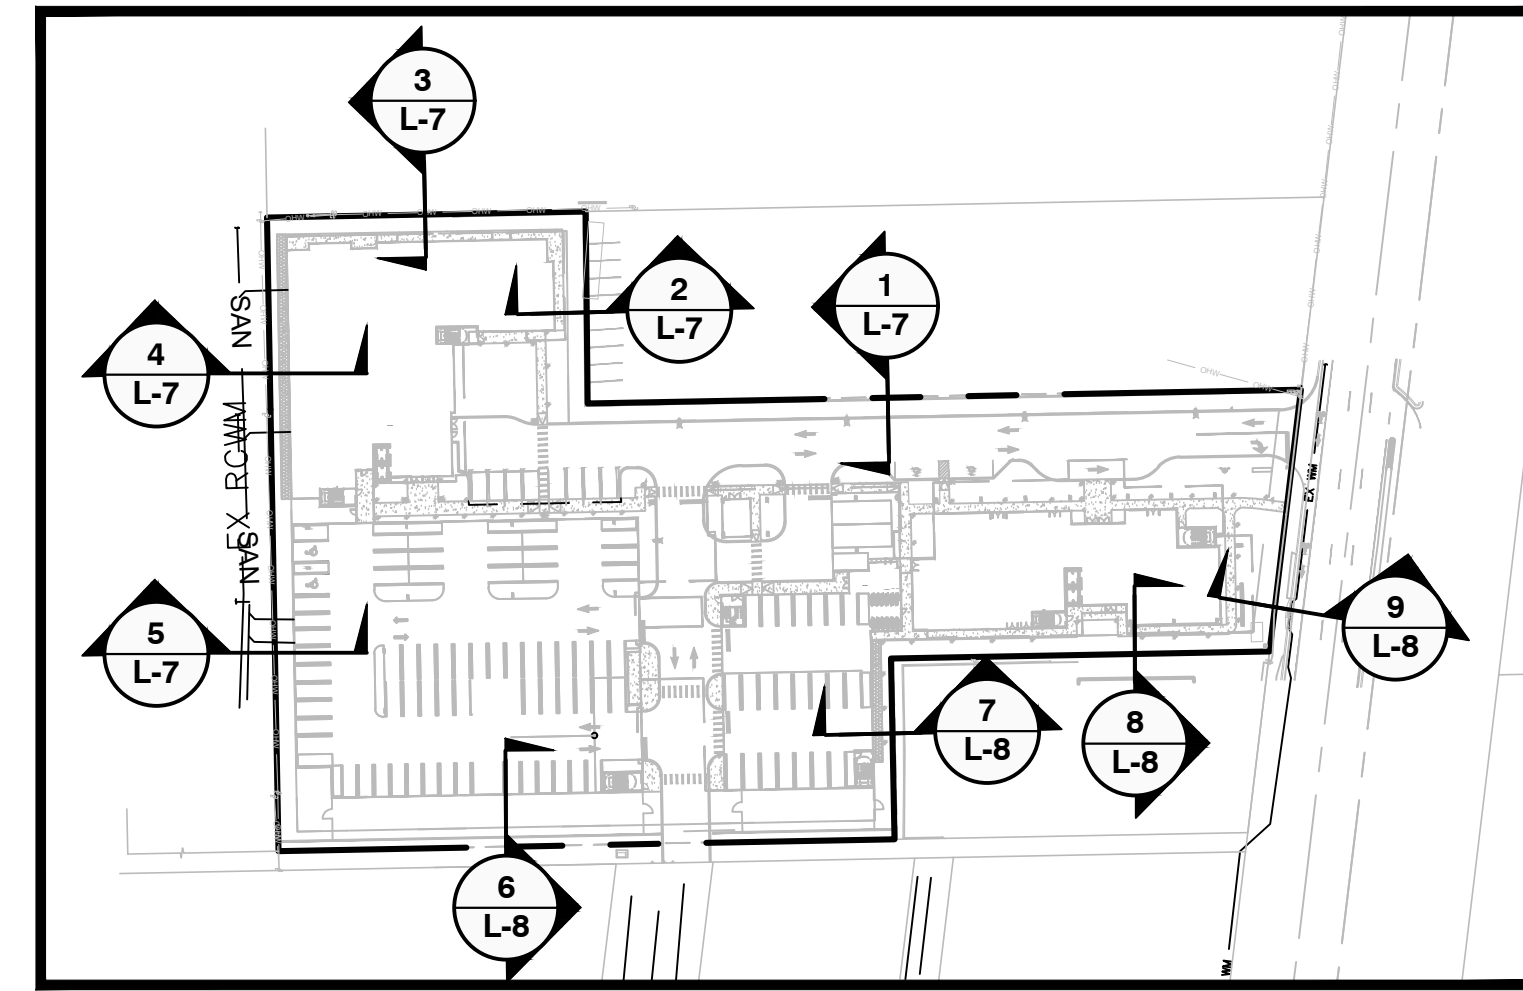


THE SATORI  
4211 N FEDERAL HIGHWAY  
POMPANO BEACH, FL

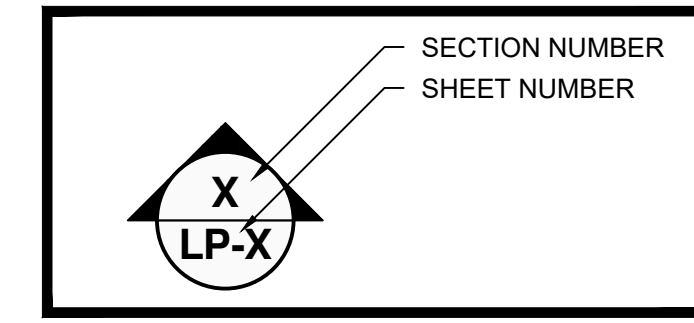


SECTION 6

SCALE: 1" = 5'-0"


SECTION 7

SCALE: 1" = 5'-0"

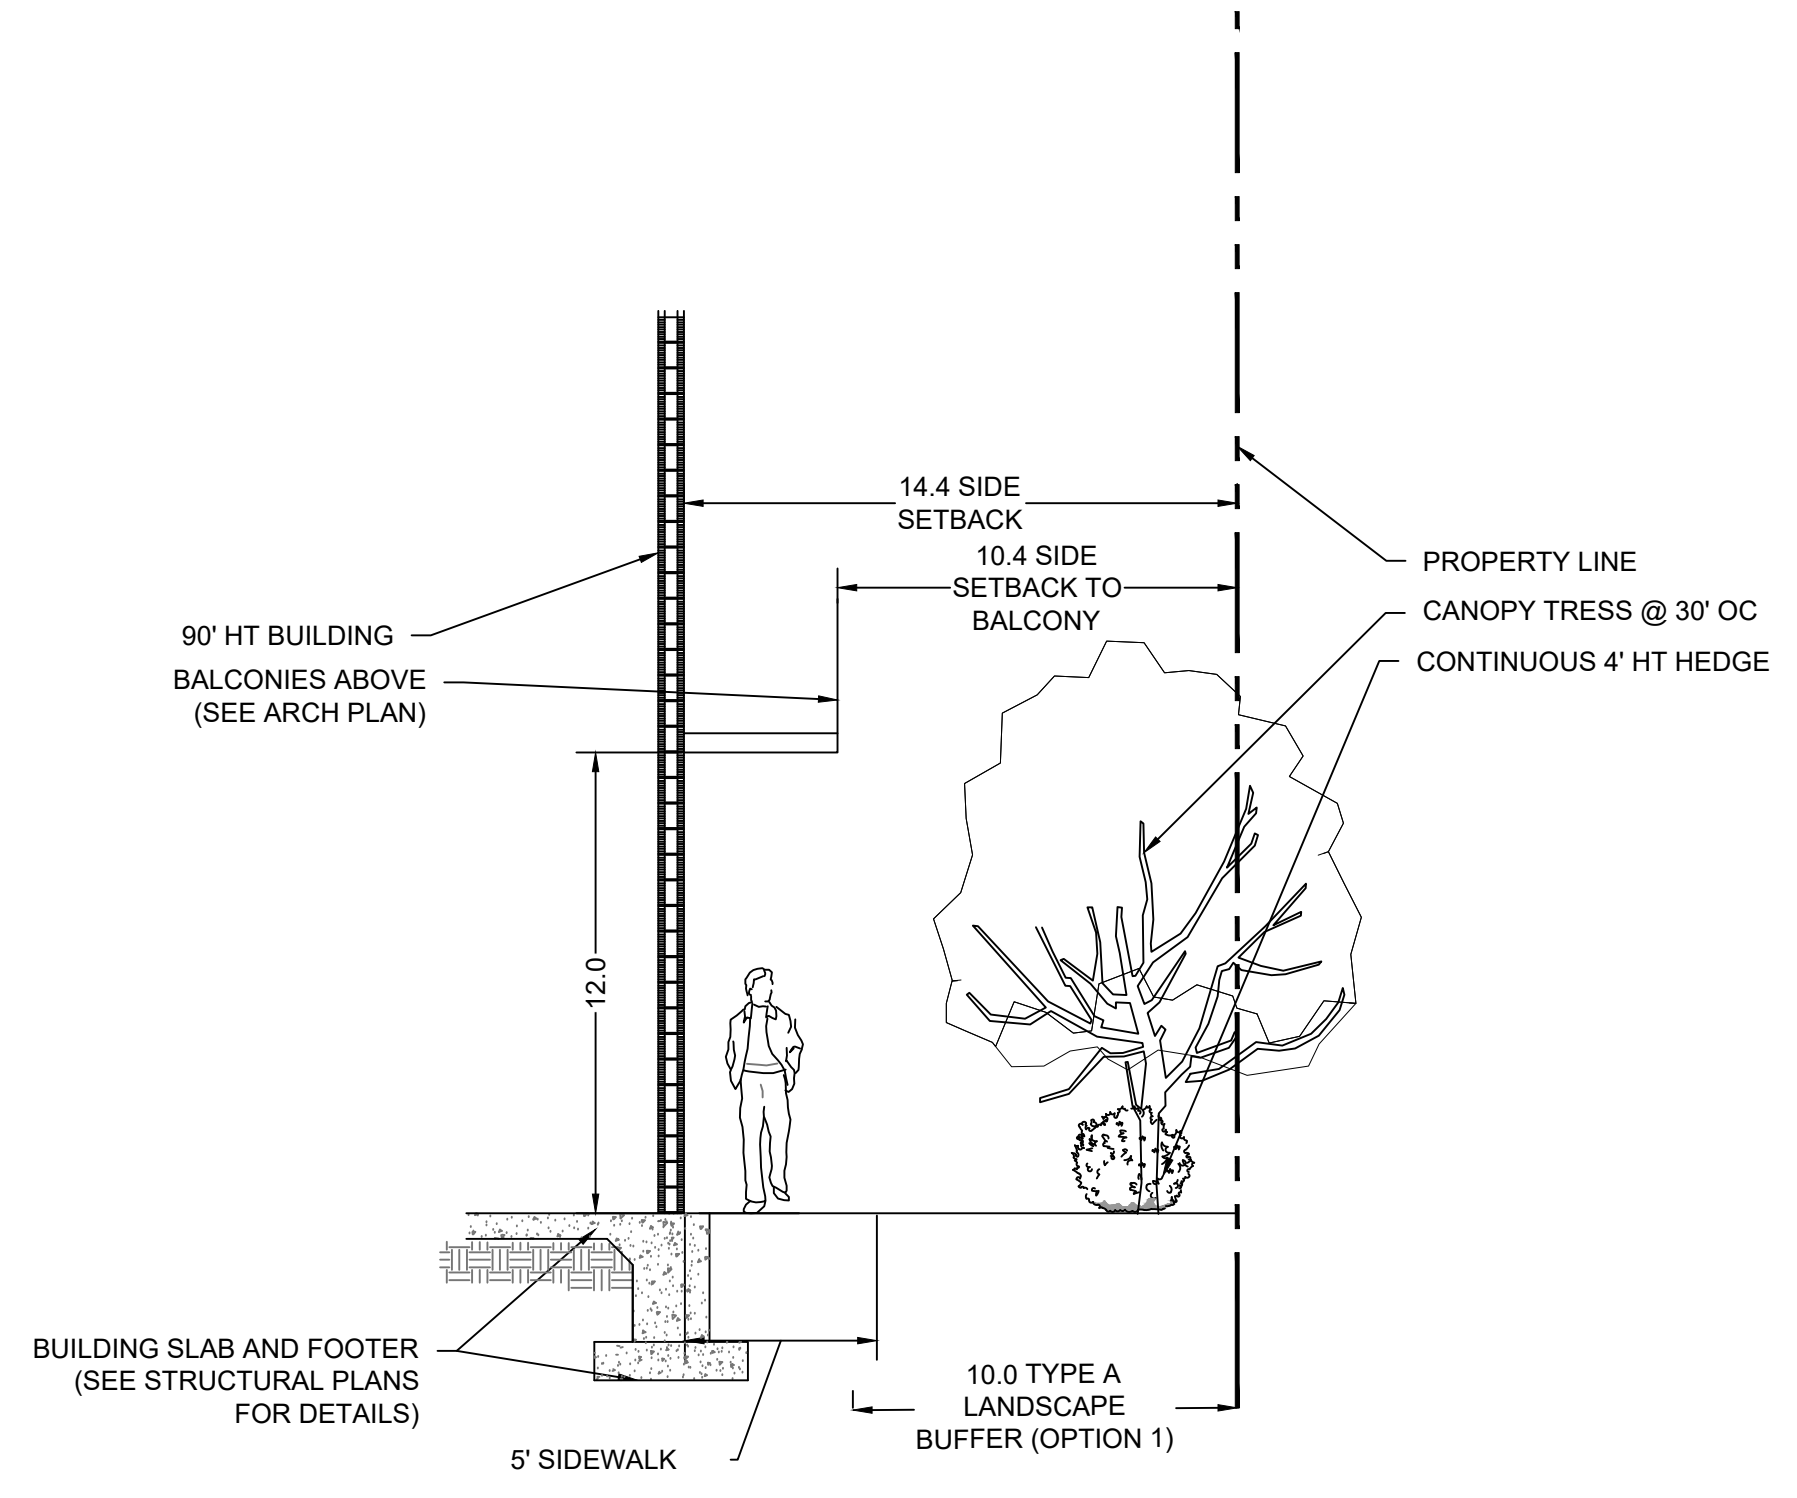

SECTION 8

SCALE: 1" = 5'-0"

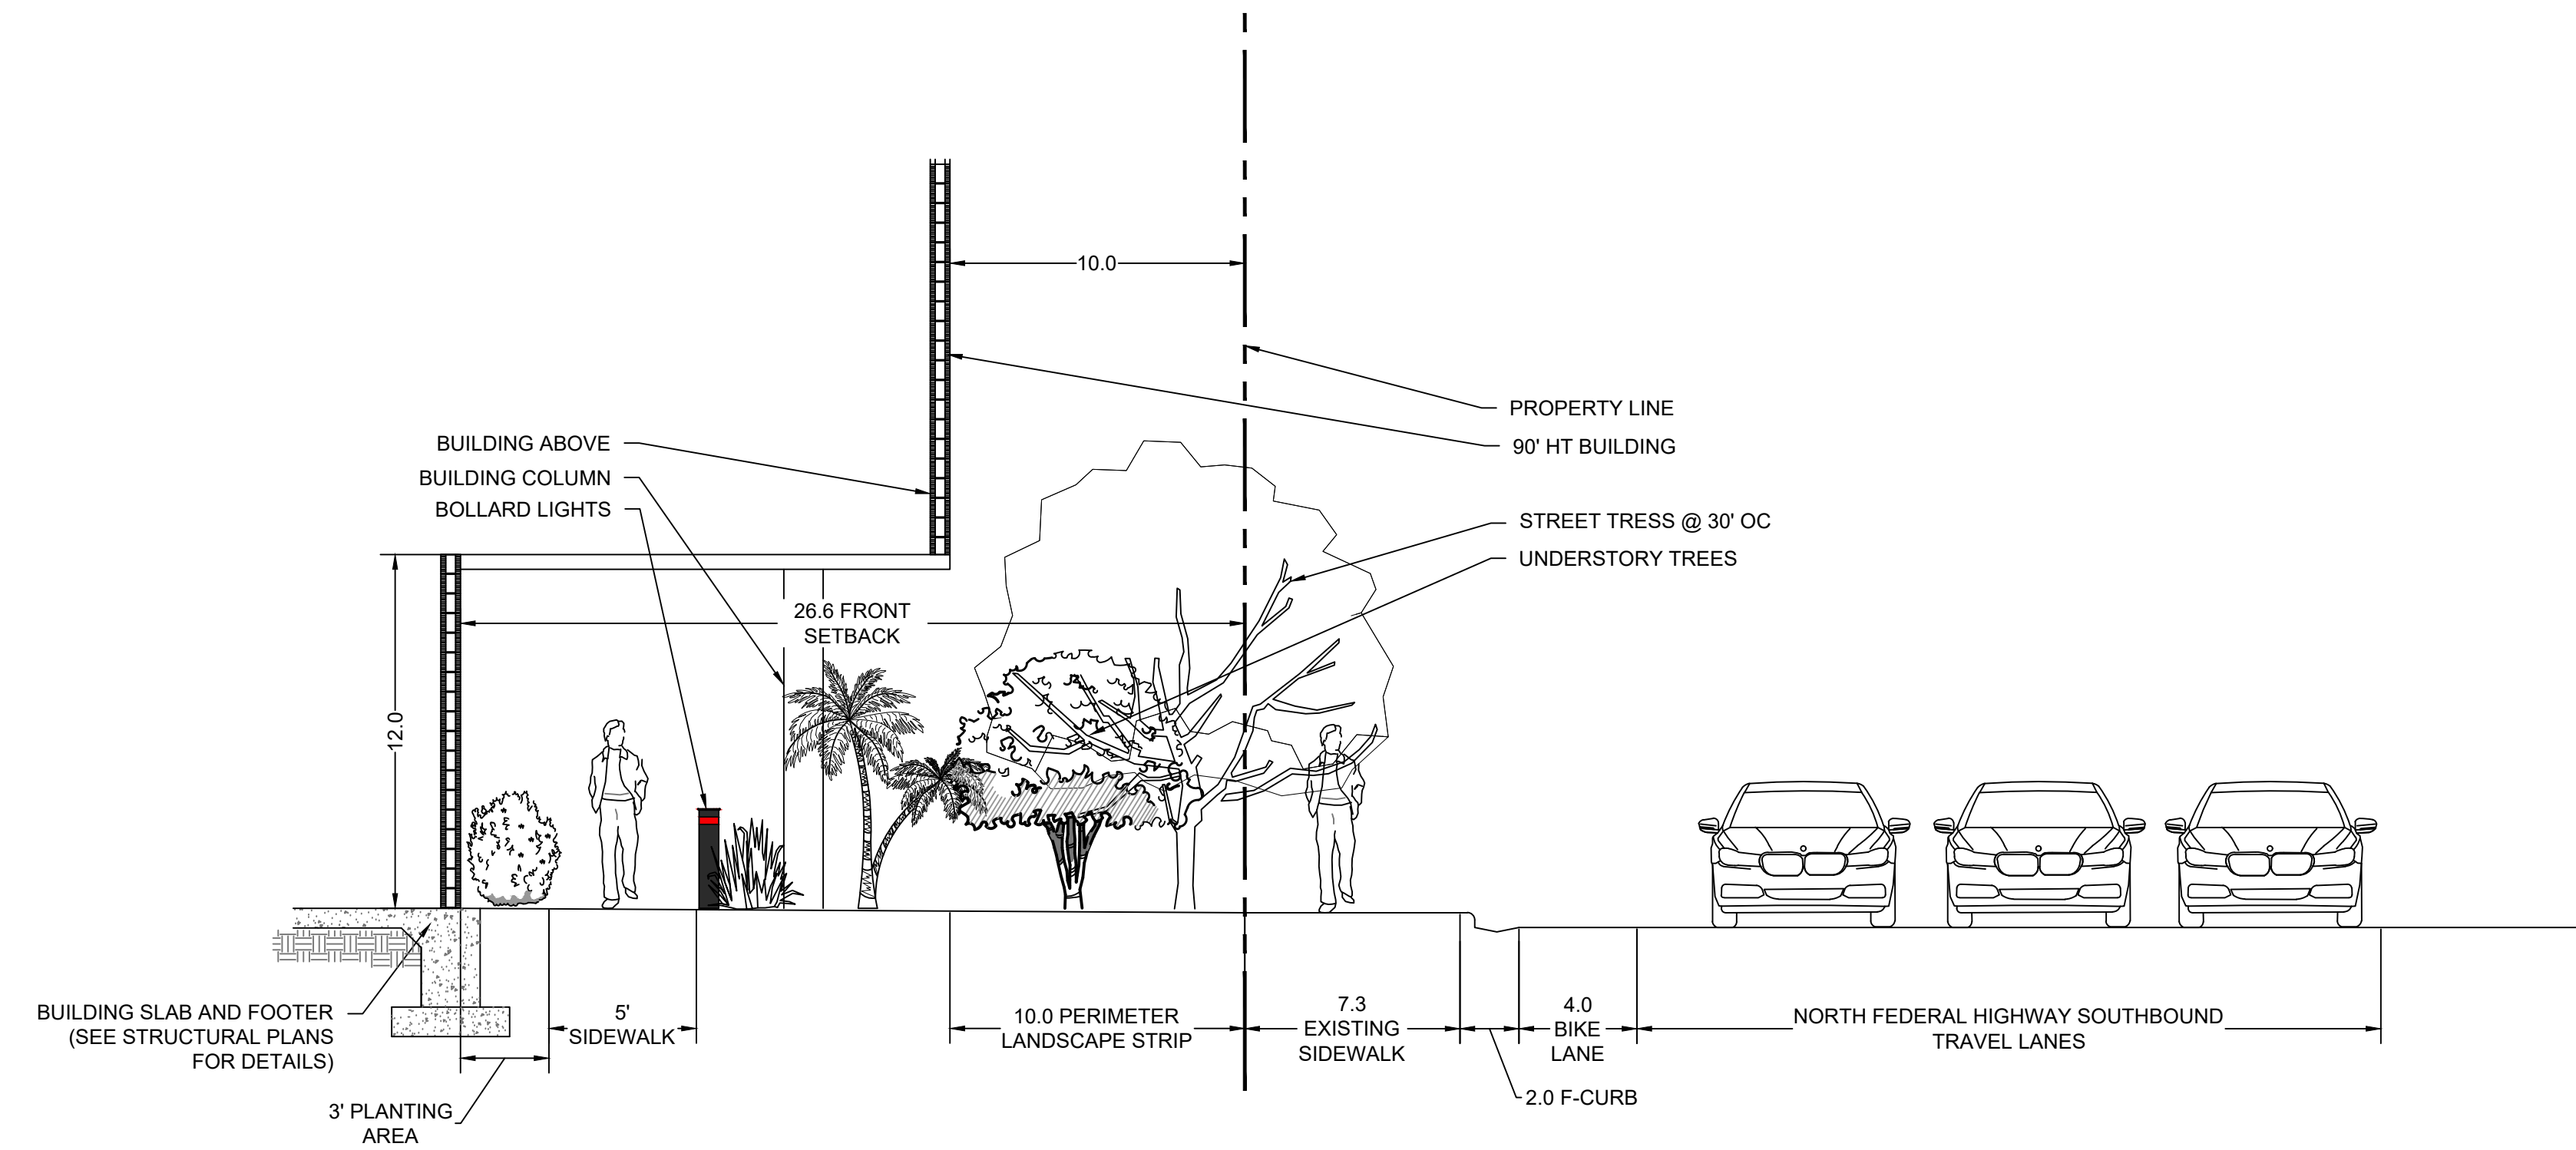

SECTION 9

SCALE: 1" = 5'-0"

**AAC**  
PZ25-12000016  
03/03/2026



Know what's below.  
Call before you dig.

Sheet Title	LANDSCAPE SECTIONS
Revision Dates	10/27/25 - CITY COMMENTS
12/16/25 - CITY COMMENTS	
Date	02/02/2026
Sheet Number	L-8
Seal	
STEPHEN M PECCIA, PLA LA 6667289	

C:\BUREAU\STUDIOS\PROJ\DOCUMENTS\JESSAMINE\DESIGN\PROJECTS\BANKAZI\N FEDERAL HIGHWAY\CDL-3 LANDSCAPE PLAN.DWG 12/28/25 STEVE