



PLANT SCHEDULE (LEVEL 5)

CODE	QTY	BOTANICAL NAME	COMMON NAME	CAL	CONT	SIZE
TREES						
CES	6	Conocarpus erectus f. sericeus Min 4 Trunks	Silver Buttonwood	Multi	Cont	8' HT
LJ	2	Ligustrum japonicum 5 Stems min. 4" Cal total.	Ligustrum	Multi	Cont	10' HT x 6' SPR
PL	13	Polyalthia longifolia	Mast Tree	N/A	Cont	10' HT
PALM TREES						
PE	8	Ptychosperma elegans Triple Trunk. Matching Trunk. 4 good or excellent leaves on each trunk	Alexander Palm	N/A	Cont	12' HT
SL	1	Satakentia liukuensis 8 good or excellent leaves. 12' OA.	Satakentia Palm	N/A	Cont	3' GW
CODE	QTY	BOTANICAL NAME	COMMON NAME	CONT	SIZE	SPACING
SHRUBS						
AT	3	Arenga tremula	Dwarf Sugar Palm	Cont	4' HT	As Shown
BK	7	Bougainvillea x 'Barbara Karst' Standard Trunk	Barbara Karst Bougainvillea	15-gal	4' HT	As Shown
CB	49	Chamaedorea erumpens	Bamboo Palm	Cont	4' HT	36" OC
SN	6	Strelitzia nicolai Min 4 PPP	White Bird of Paradise	Cont	5' HT	As Shown
CODE	QTY	BOTANICAL NAME	COMMON NAME	CONT	SIZE	SPACING
SHRUB AREAS						
FG	30	Ficus microcarpa 'Green Island'	Green Island Ficus	Cont.	12x12	18" OC
JC	57	Juniperus chinensis	Juniper	Cont.	24" SPR	24" OC
PX	44	Philodendron x 'Xanadu'	Xanadu Philodendron	Cont.	24x24	30" OC
TC	64	Tabernaemontana divaricata	Pinwheel Jasmine	Cont.	24x24	30" OC
ZP	9	Zamia pumila	Coontie	Cont.	24x24	30" OC
GROUND COVERS						
LM	52	Liriope muscari 'Super Blue'	Super Blue Liriope	Cont.	10" HT	24" OC
TS	55	Tradescantia spathacea 'Dwarf'	Dwarf Oyster Plant	Cont.	10" HT x 10" SPR	12" OC

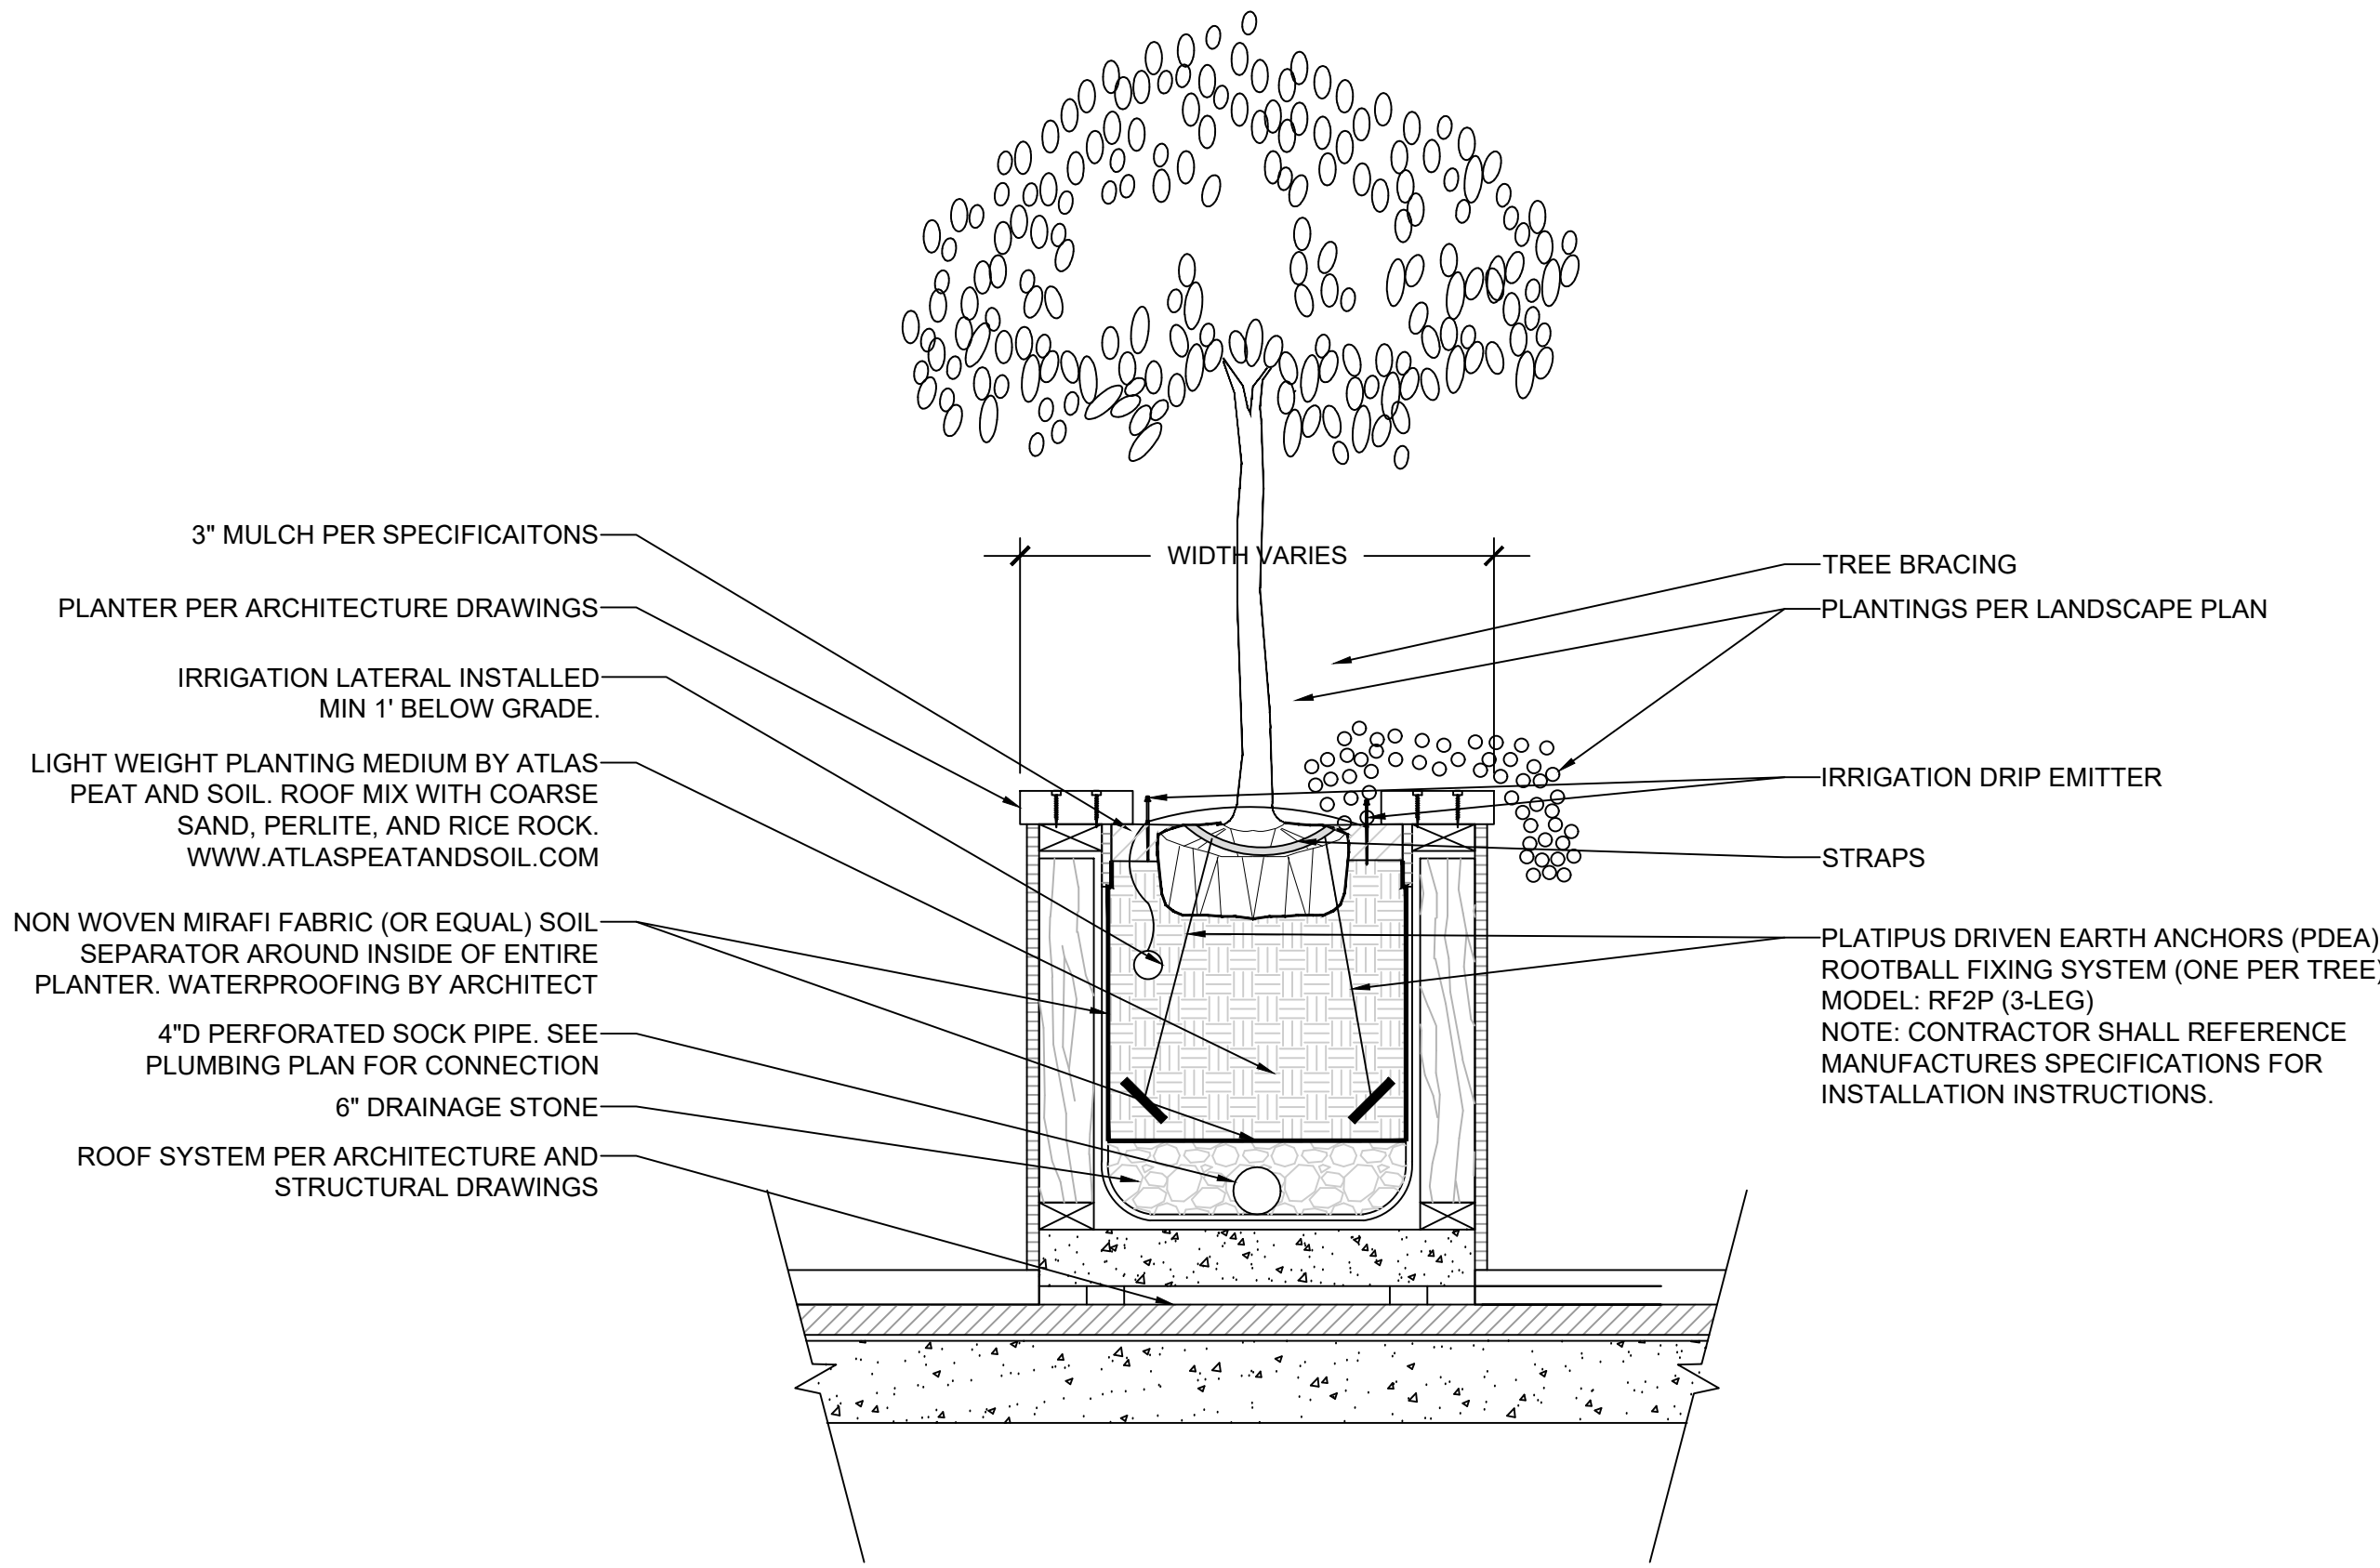

A TYPICAL ROOF TOP PLANTING DETAIL

AAC
PZ25- 12000016
03/03/2026

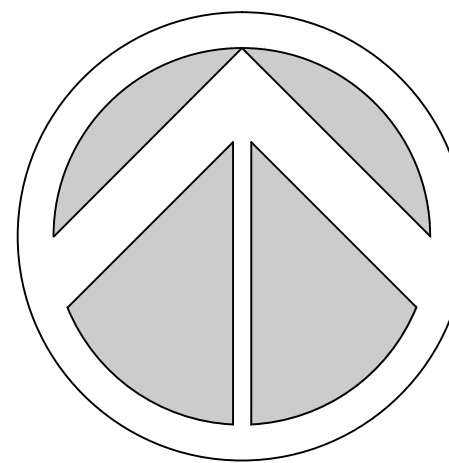

SCALE: 1" = 10'

Sheet Title
LEVEL 5
LANDSCAPE
PLAN

Revision Dates

Date
02/02/2026

Sheet Number
L-9

Seal

STEPHEN M PECCIA, PLA
LA 6667289