

[illegible]

OWNER / DEVELOPER:

**RED LINK MANAGEMENT
CORP**

**2750 NE 185TH ST. #304
DAVENTURA, FLORIDA 33180**

PROJECT:

**FOLIO 4942-03-27-0012
PROPOSED SHELL BLDG @
2100 WEST ATLANTIC BLDG**

**2100 W ATLANTIC BLVD
POMPANO BEACH, FLORIDA 33069**

Job Number: 24109.01

File name:

Issued Date: 05-14-2025

Drawn by: A.S


Checked by: T.R.

SHEET NAME

**OVERALL SITE
PLAN
(SITE DIAGRAM)**

SHEET NUMBER

SP-1.7

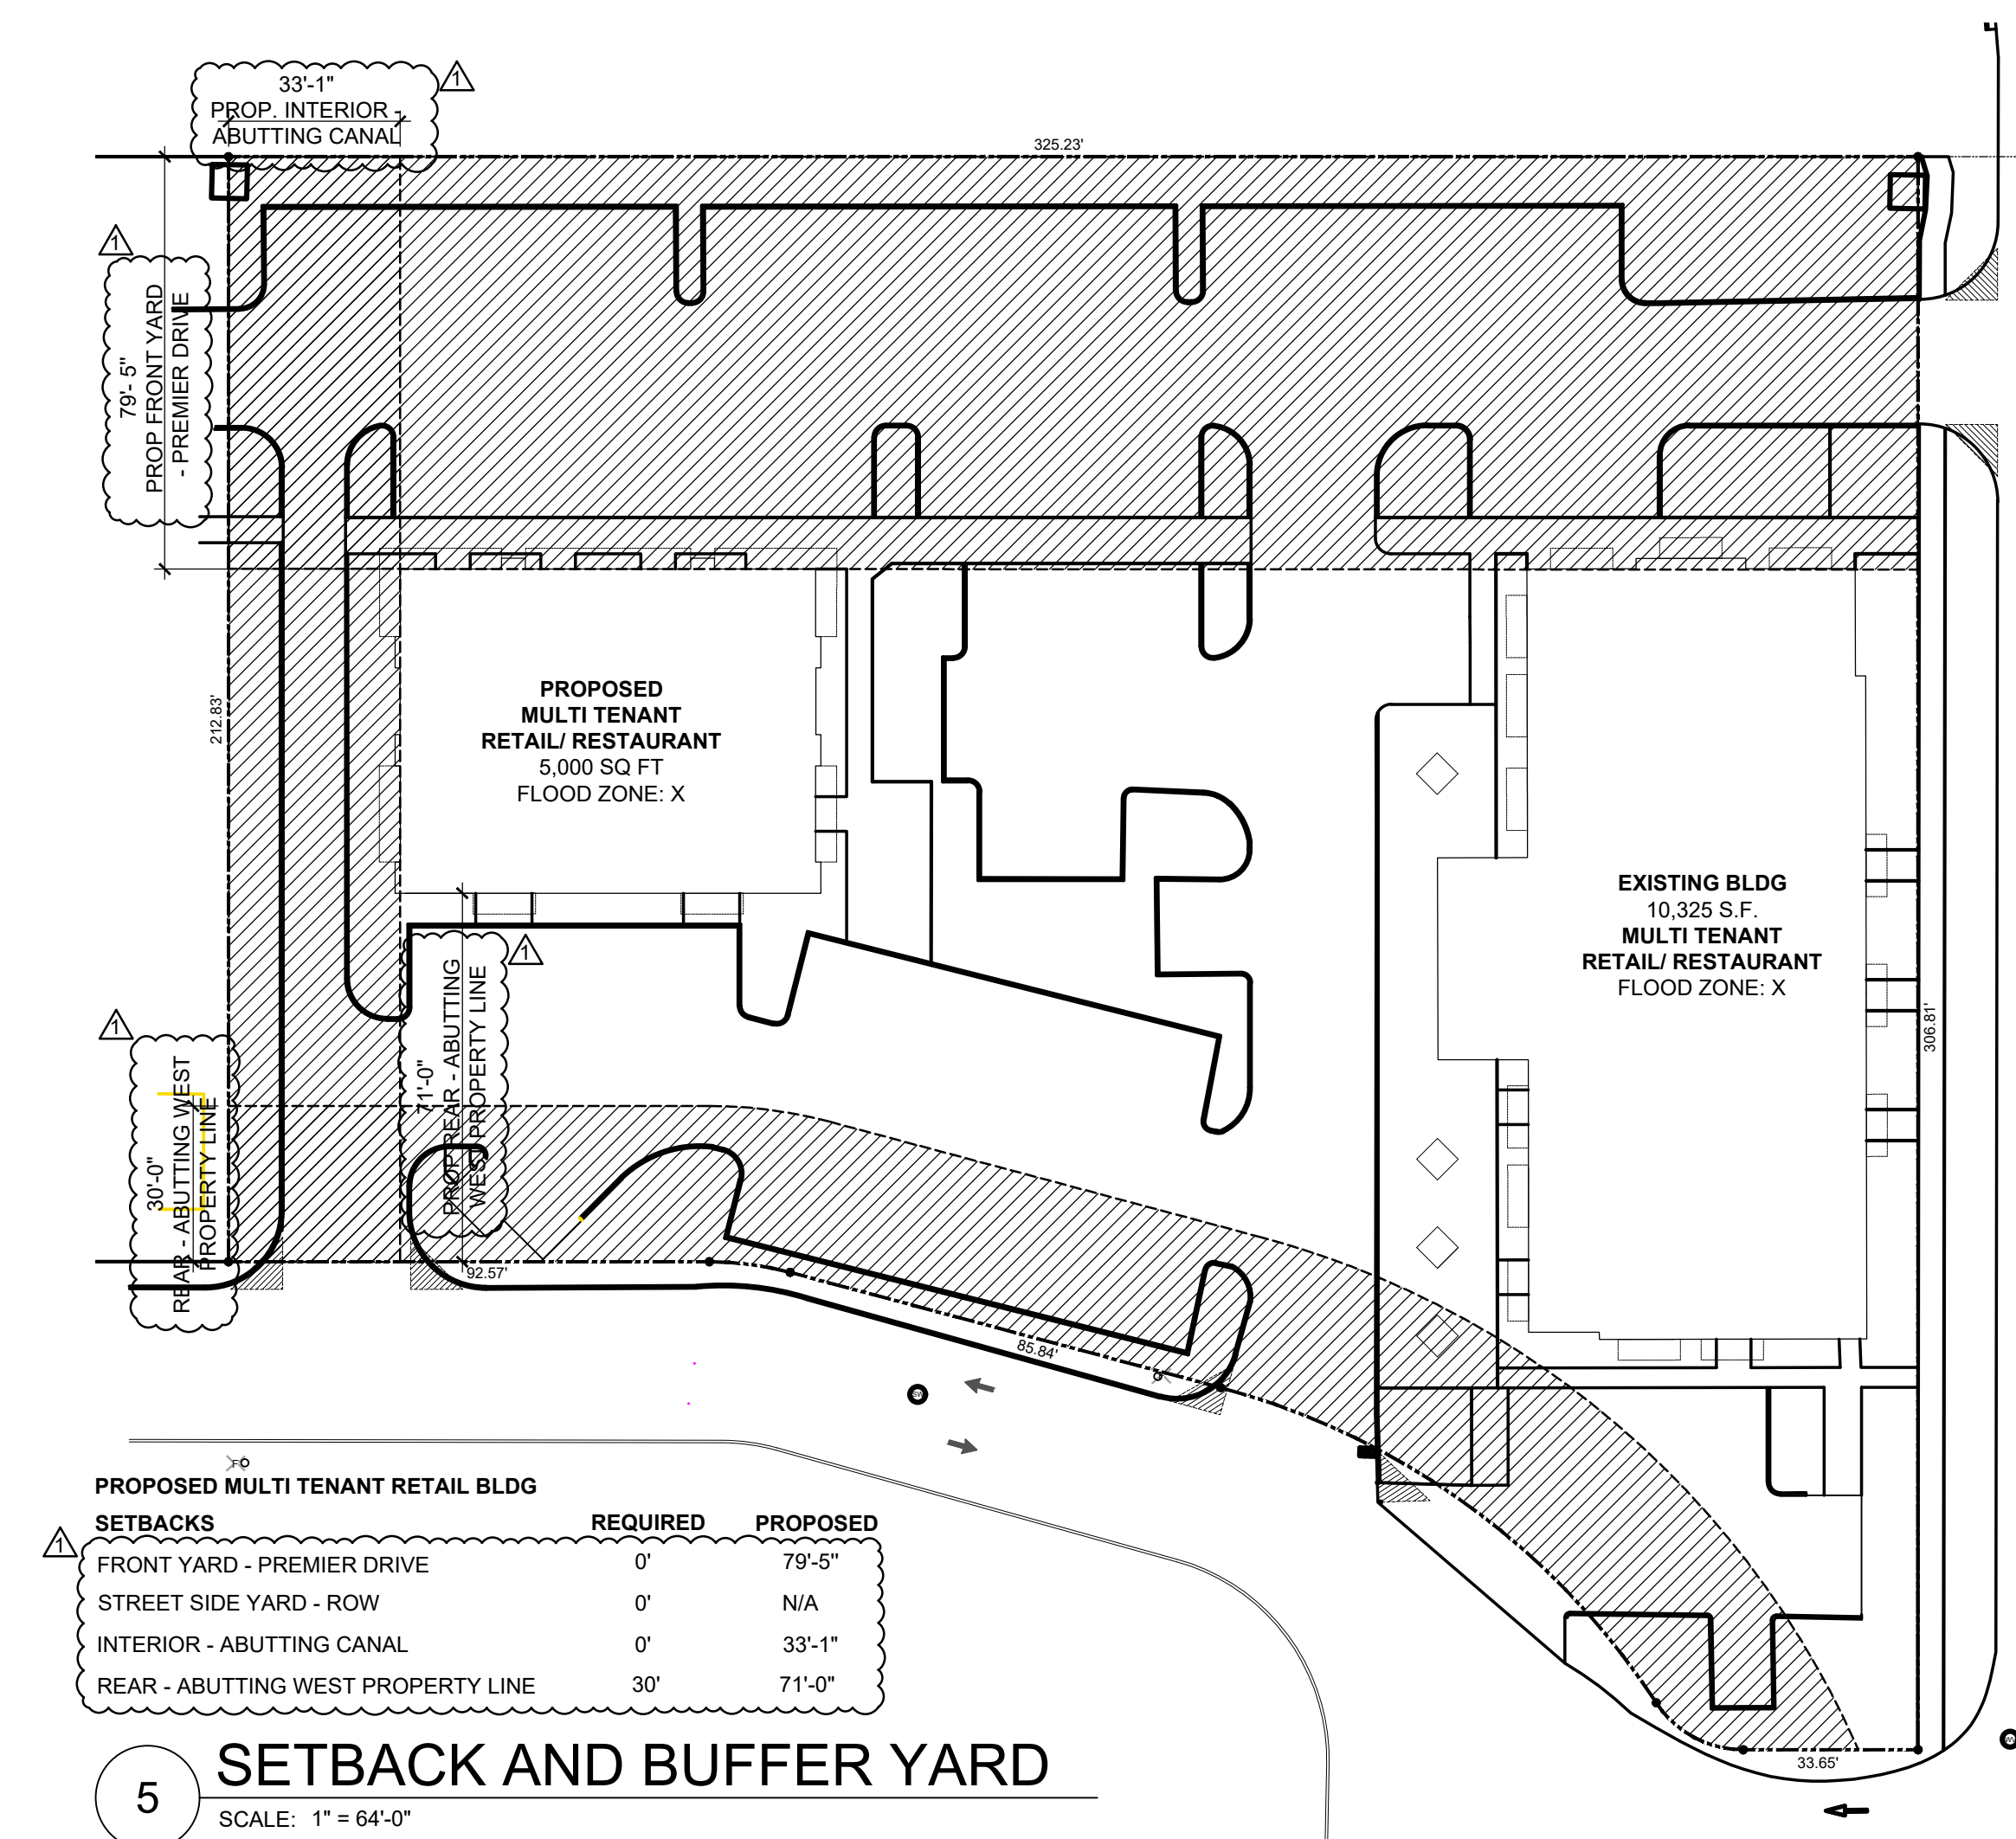

TOTAL AREA OF ALL CANTILEVERS
/ OVERHANG PORCHES/ PATIOS / &
COVERED WALKWAYS:
OVERHANG TOTAL ; 1,334 SQFT

6 IMPERVIOUS SPACE (BUILDING OVERHANG)

SCALE: 1" = 64'-0"

