




**WEST ARCHITECTURE + DESIGN, LLC**  
AR00001003  
 820 N. 4<sup>TH</sup> STREET,  
 LANTANA, FLORIDA, 33462  
 T 561-588-2027 F 561-582-9419  
 WWW.WEST-ARCH.COM

CITY OF POMPANO BEACH RFP # T-03-19  
**OCEAN RESCUE BUILDING**  
 50 N POMPANO BEACH BLVD, POMPANO BEACH, FL 33062

**PROPOSED PLAN**  
 PROJECT # A18-056  
 DATE: 12-07-18  
 DRAWN: JA / PG  
 MANAGED: MW  
 Scale 1/8" = 1'-0"

**.A-0.01**

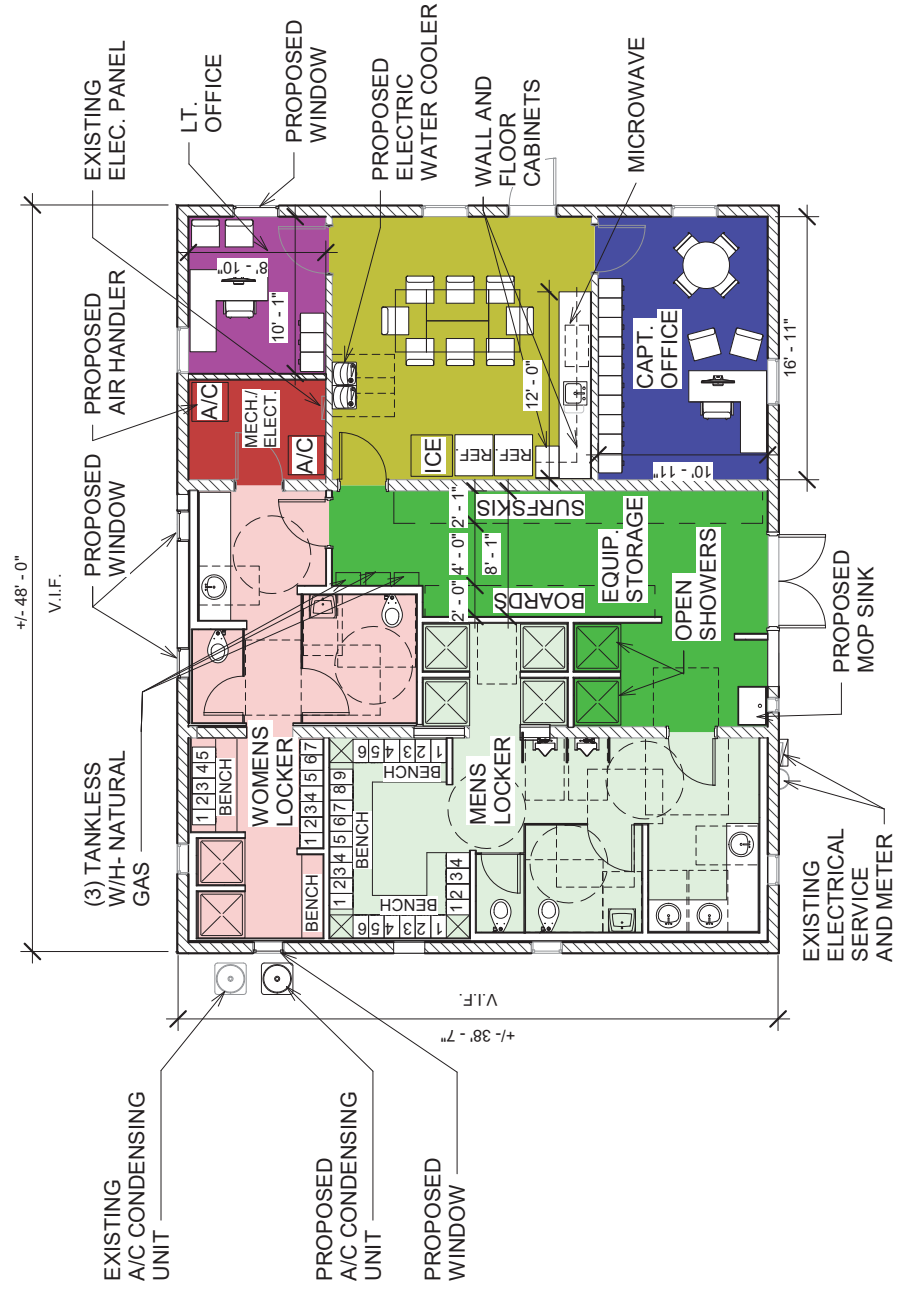

**PARTITION LEGEND:**

