


DRC

PZ25-12000009

09/03/2025

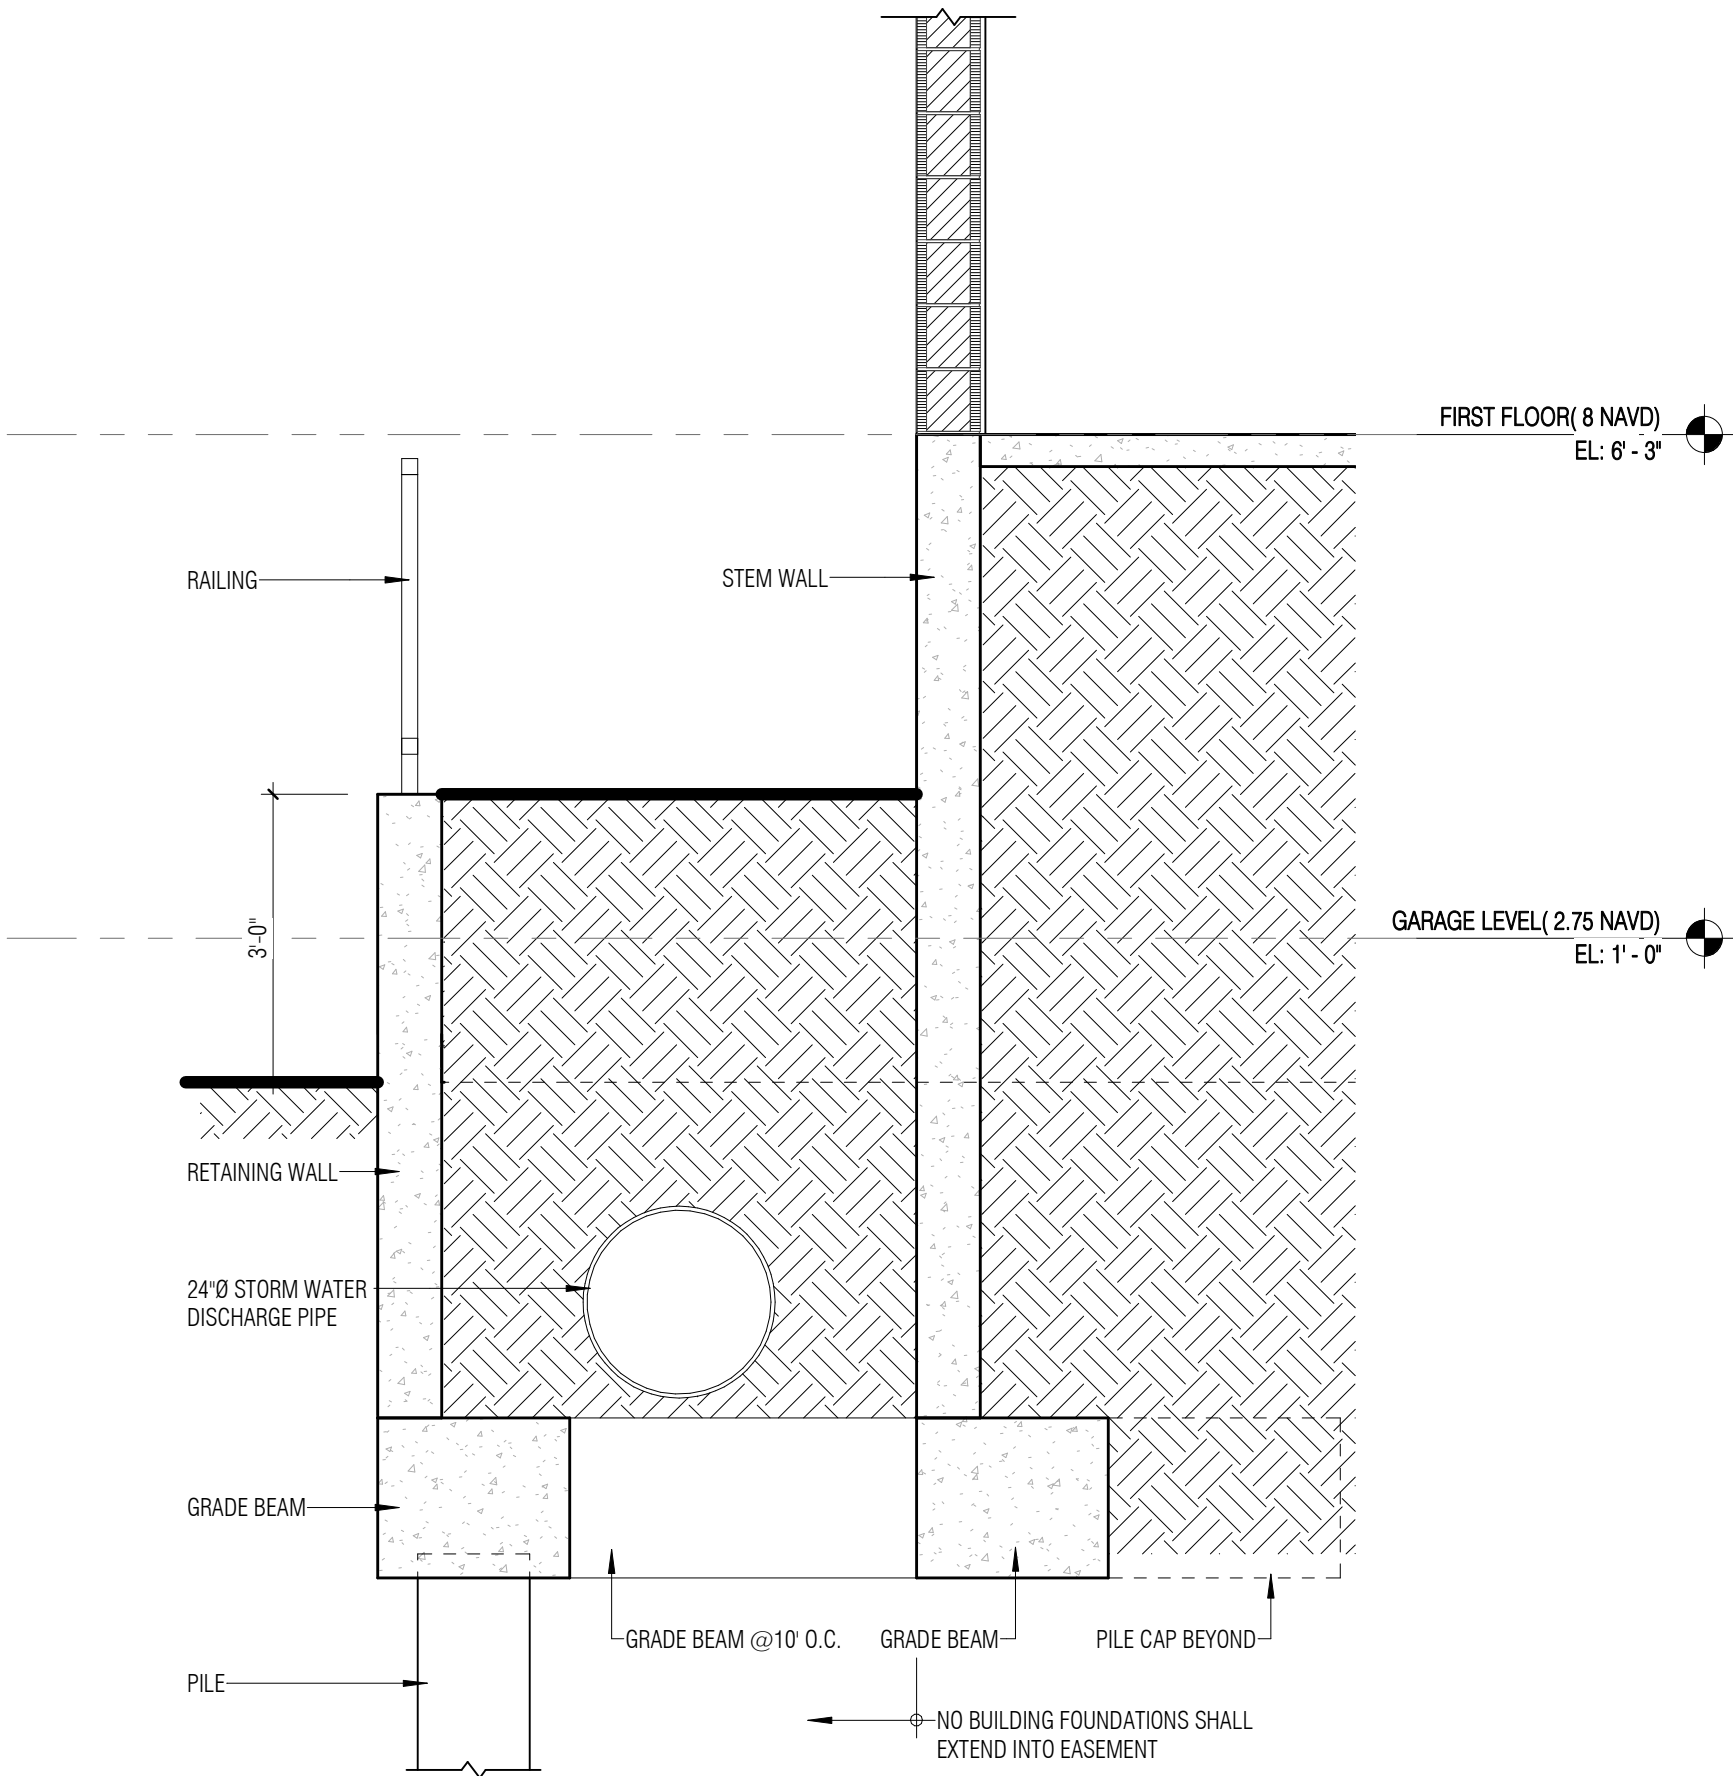

STRUCTURAL SECTION AT
EASEMENT

1

S-001

Scale: 1/2" = 1'-0"



BLISS & NYITRAY, INC.
STRUCTURAL ENGINEERS
FL Certificate of Authorization No. 674
580 Village Blvd., Suite 310
West Palm Beach, Florida 33409
Tel. (561) 623-7081 www.bniengineers.com
Lazaro Alfonso, P.E. FL Reg. No. 69782

PROJECT: RIVERSIDE TOWNHOMES				
SCALE: SEE SECTION		DRAWN LA	ISSUED: 06/20/25	PROJECT No. 24W43
CROSS REF.		REVISIONS.		S-001