



Sheet Title
IRRIGATION
DETAILS

■ Revision Dates


■ Date ■
10/27/2025

■ Sheet Number

IR-3

Se

STEPHEN M FECCIA, PLA
LA 6667289

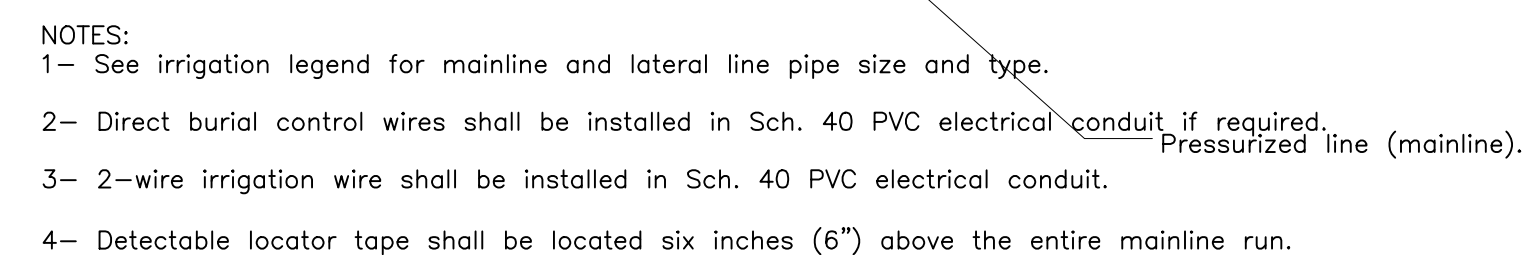

$$1\ 1/2'' = 1'-0''$$

URBAN TREE FOUNDATION © 2014
OPEN SOURCE FREE TO USE

P-ST-08


$$\frac{3}{4}'' = 1'-0'$$

328409.76-01




$$1\ 1/2'' = 1'-0''$$

P-ST-20



1 1/2" = 1'-0"


328406.13-01

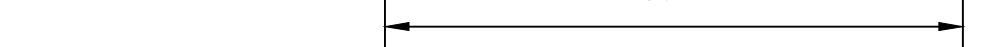
$$3'' = 1' - 0''$$

328403.53-01



6.

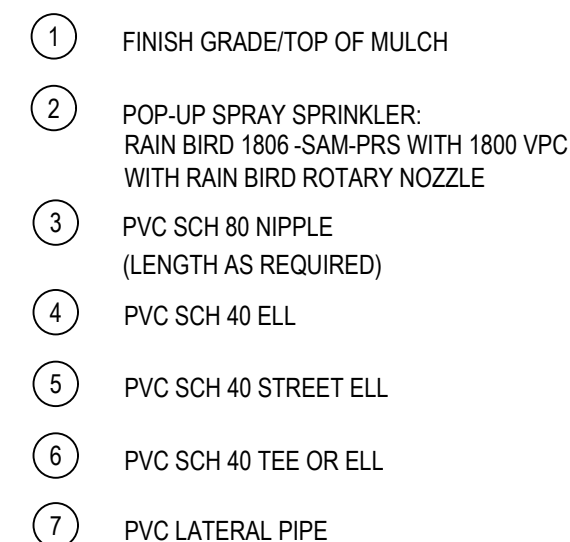

7

NOTES:
1. INSTALLATION TO BE COMPLETED IN ACCORDANCE WITH MANUFACTURER'S SPECIFICATIONS



8



- ① 5-HP IRRIGATION PUMP
- ② PUMP STATION RELAY
- ③ ENCLOSURE
- ④ 230 VOLT MAIN POWER PLUG WITH QUICK DISCONNECTING PIGGY-TAIL CORD
- ⑤ 1-1/2" PVC ADAPTER
- ⑥ QUICK DISCONNECTING COUPLING
- ⑦ QUICK DISCONNECTING COUPLING
- ⑧ 1-1/2" DISCHARGE LINE
- ⑨ 2" SUCTION LINE FROM WELL
- ⑩ COOLING LOUVRES
- ⑪ PADLOCK HASP
- ⑫ ENCLOSURE TOP COVER
- ⑬ INTAKE/DISCHARGE HOLE (BOTH SIDES)
- ⑭ #1" KNOCK OUT FOR 3/4" CONDUITS (BOTH SIDES)
- ⑮ ENCLOSURE BASE



PZ25- 12000016
12/03/2025



Know what's **below**.
Call before you dig.