
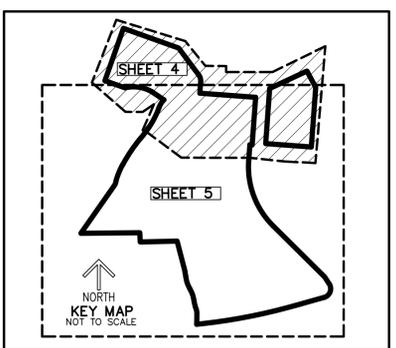


STRUCTURE TABLE	
STRUCTURE NAME:	DETAILS:
15151 N:685900.1750' E:925618.8300'	CATCH BASIN RIM: 6.39' B.O.S.: 2.09' N: 2.67' 18" C.M.P. S: 2.63' 18" C.M.P.
15152 N:685871.6390' E:925616.3810'	CATCH BASIN RIM: 7.29' B.O.S.: 2.43' N: 2.59' 18" C.M.P. S: 2.66' 18" C.M.P.
15168 N:686022.1440' E:925752.0290'	CATCH BASIN RIM: 6.17' B.O.S.: 2.54' E: 3.07' 18" C.M.P. W: 3.20' 18" C.M.P.
15165 N:686022.9840' E:925798.3500'	CATCH BASIN RIM: 6.35' B.O.S.: 3.19' N.E.: 3.29 18" C.M.P. W: 3.23' 18" C.M.P.
15172 N:686048.4260' E:925879.3280'	CATCH BASIN RIM: 6.59' B.O.S.: 3.55' W: 3.74' 18" R.C.P.
15113 N:686458.4030' E:925915.5690'	CATCH BASIN RIM: 6.46' INACCESSIBLE
15252 N:686463.3860' E:925868.4940'	CATCH BASIN RIM: 6.39' B.O.S.: 0.35' N: 0.60' 18" R.C.P. SE: 3.70' 24" R.C.P.
15256 N:686534.6280' E:925874.7490'	CATCH BASIN RIM: 6.31' B.O.S.: 4.47' S: 4.63' 18" R.C.P.
15177 N:685877.8320' E:926223.1650'	SANITARY MANHOLE RIM: 8.19' N: -3.17' 8" PVC S: -3.32' 8" PVC
15102 N:686118.0790' E:925978.6990'	SANITARY MANHOLE RIM: 8.41' N: -1.20' 8" PVC S: -1.39' 8" PVC E: 0.10' 8" PVC
15104 N:686138.9170' E:926041.5090'	SANITARY MANHOLE RIM: 8.94' W: 0.39' 8" PVC E: 0.43' 8" PVC
15111 N:686329.0920' E:925884.1270'	SANITARY MANHOLE RIM: 7.71' N: -0.96' 8" PVC S: -1.00' 8" PVC
15247 N:686578.8540' E:925903.4230'	SANITARY MANHOLE RIM: 8.43' N: 0.17' 8" PVC S: 0.14' 8" PVC
15260 N:685734.6720' E:926238.6480'	SANITARY MANHOLE RIM: 8.12' N: -3.82' 8" PVC E: -3.75' 8" PVC W: -3.74' 8" PVC
15161 N:685774.7320' E:926153.9970'	CATCH BASIN RIM: 7.49' B.O.S.: 3.30' S: 3.38' 15" R.C.P.

- LEGEND**
- CONC. - CONCRETE
 - F.P.L. - FLORIDA POWER & LIGHT
 - FND. - FOUND
 - I.R./CAP - IRON ROD & CAP
 - L - ARC LENGTH
 - D.R.B. - OFFICIAL RECORD BOOK
 - P.B. - PLAT BOOK
 - P.O.B. - POINT OF BEGINNING
 - P.O.C. - POINT OF COMMENCEMENT
 - P.C.S. - PAGE(S)
 - P.R.M. - PERMANENT REFERENCE MONUMENT
 - PROP. - PROPOSED
 - R - RADIUS
 - R/W - RIGHT-OF-WAY
 - RGE. - RANGE
 - SEC - SECTION
 - SQ. FT. - SQUARE FEET
 - TWP. - TOWNSHIP
 - Δ - DELTA (CENTRAL ANGLE)
 - OHE- - ELECTRICAL WIRES OVERHEAD
 - FM- - FORCE MAIN
 - W- - WATER MAIN
 - IRR- - IRRIGATION LINE
 - TEL- - PHONE OR FIBER OPTIC LINE
 - STM- - STORM LINE
 - SS- - SEWER LINE

- SYMBOLS:**
- ▲ = HORIZONTAL CONTROL POINT
 - ⊕ = BENCHMARK
 - ♻️ = TRASH CONTAINER
 - ⊙ = UNIDENTIFIED HANDHOLE
 - ⊞ = UNIDENTIFIED BOX
 - ⚠️ = NATURAL GAS MARKER
 - ⚓ = SIGN
 - ⦿ = BOLLARD
 - ⦿ = TRAFFIC HANDHOLE
 - ⦿ = CROSSWALK SIGNAL
 - ⦿ = MAST ARM / TRAFFIC LIGHT
 - ⦿ = SET/FOUND BOUNDARY POINT
 - ⦿ = FOUND CONCRETE MONUMENT
 - ⦿ = FIBER OPTIC BOX
 - ⦿ = FIBER OPTIC VAULT
 - ⦿ = TELEPHONE SERVICE MANHOLE
 - ⦿ = CABLE TV HANDHOLE
 - ⦿ = CABLE TV BOX
 - ⦿ = SEWER GATE VALVE
 - ⦿ = SANITARY MANHOLE
 - ⦿ = DRAINAGE MANHOLE
 - ⦿ = YARD DRAIN
 - ⦿ = AREA OF APPARENT PHYSICAL USE BY ADJOINING LANDS
 - ⦿ = CATCH BASIN
 - ⦿ = DRAINAGE PIPE END
 - ⦿ = ELECTRIC SWITCH
 - ⦿ = ELECTRIC HANDHOLE
 - ⦿ = ELECTRIC VAULT
 - ⦿ = ELECTRIC METER
 - ⦿ = ELECTRIC BOX
 - ⦿ = TRANSFORMER
 - ⦿ = GROUND LIGHT
 - ⦿ = LIGHT POLE
 - ⦿ = CONCRETE POWER POLE
 - ⦿ = WOOD POWER POLE
 - ⦿ = GUY WIRE ANCHOR
 - ⦿ = PUMP
 - ⦿ = FIRE HYDRANT
 - ⦿ = WATER GATE VALVE
 - ⦿ = BACKFLOW PREVENTER
 - ⦿ = IRRIGATION RISER/PEDASTAL
 - ⦿ = IRRIGATION CONTROL VALVE
 - ⦿ = WATER METER
 - ⦿ = WELL
 - ⦿ = WATER VALVE
 - ⦿ = SECTION CORNER

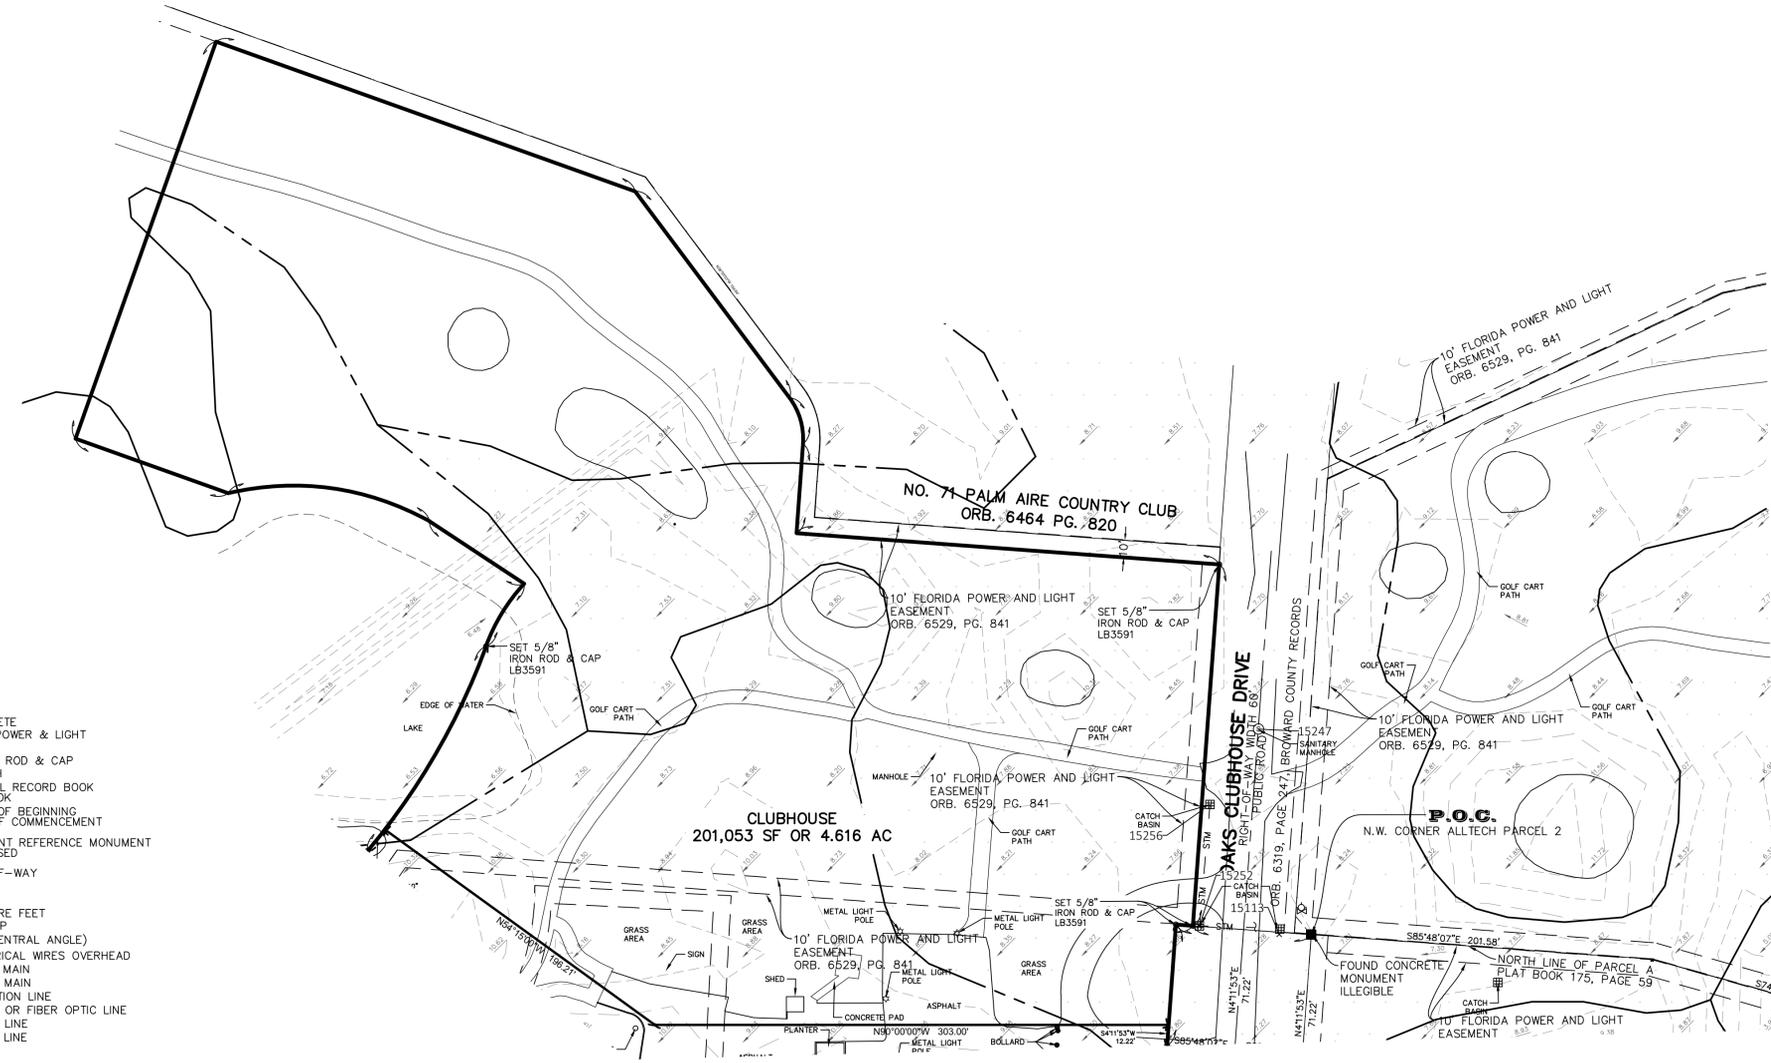

DATE	BY
REVISIONS	
FILE NAME: 10326.dwg	

CAULFIELD & WHEELER, INC.

CIVIL ENGINEERING - LAND PLANNING
LANDSCAPE ARCHITECTURE - SURVEYING
7900 GLADES ROAD - SUITE 100
BOCA RATON, FLORIDA 33434
PHONE (561) 392-1991 / FAX (561) 750-1452

BOUNDARY SURVEY
FOR OAKS @ PALM AIRE

DATE	3-15-23
DRAWN BY	RSE
F.B./ PG.	ELEC
SCALE	SHOWN



JOB #	10326
SHT. NO.	4
OF 5 SHEETS	

*LEGEND ON PAGE 1