

[illegible]

PRELIMINARY PLAN
NOT FOR CONSTRUCTION

**THESE PLANS ARE NOT FULLY PERMITTED
AND ARE SUBJECT TO REVISIONS MADE
DURING THE PERMITTING PROCESS.**

**RESPONSIBILITY FOR THE USE OF THESE
PLANS PRIOR TO OBTAINING PERMITS FROM
ALL AGENCIES HAVING JURISDICTION OVER
THE PROJECT WILL FALL SOLELY UPON THE
USER.**

| | |
|-------------|------------|
| ISSUE DATE: | 10/15/2025 |
|-------------|------------|

DESIGNED BY: KU, SL

DRAWN BY: KU, GM

CHECKED BY: KU, KS

BID-CONTRACT:

PAUL H. WEINBERG, PLA
FLORIDA REG. NO. LA6666804
(FOR THE FIRM)

CLIENT

**FIRST
INDUSTRIAL**

| |
|---------|
| PROJECT |
|---------|

**FIRST 95 DISTRIBUTION
CENTER- PHASE II
1000-1041 NW 12th Ter.
Pompano Beach, FL**


SHEET TITLE

LIGHTING DETAILS

PZB


| | |
|-------------------|--|
| SHEET NUMBER | LL-501 |
| PROJECT NUMBER | PZ25-12000030 01/28/2026 10607.14 |

STATUS: PRELIMINARY

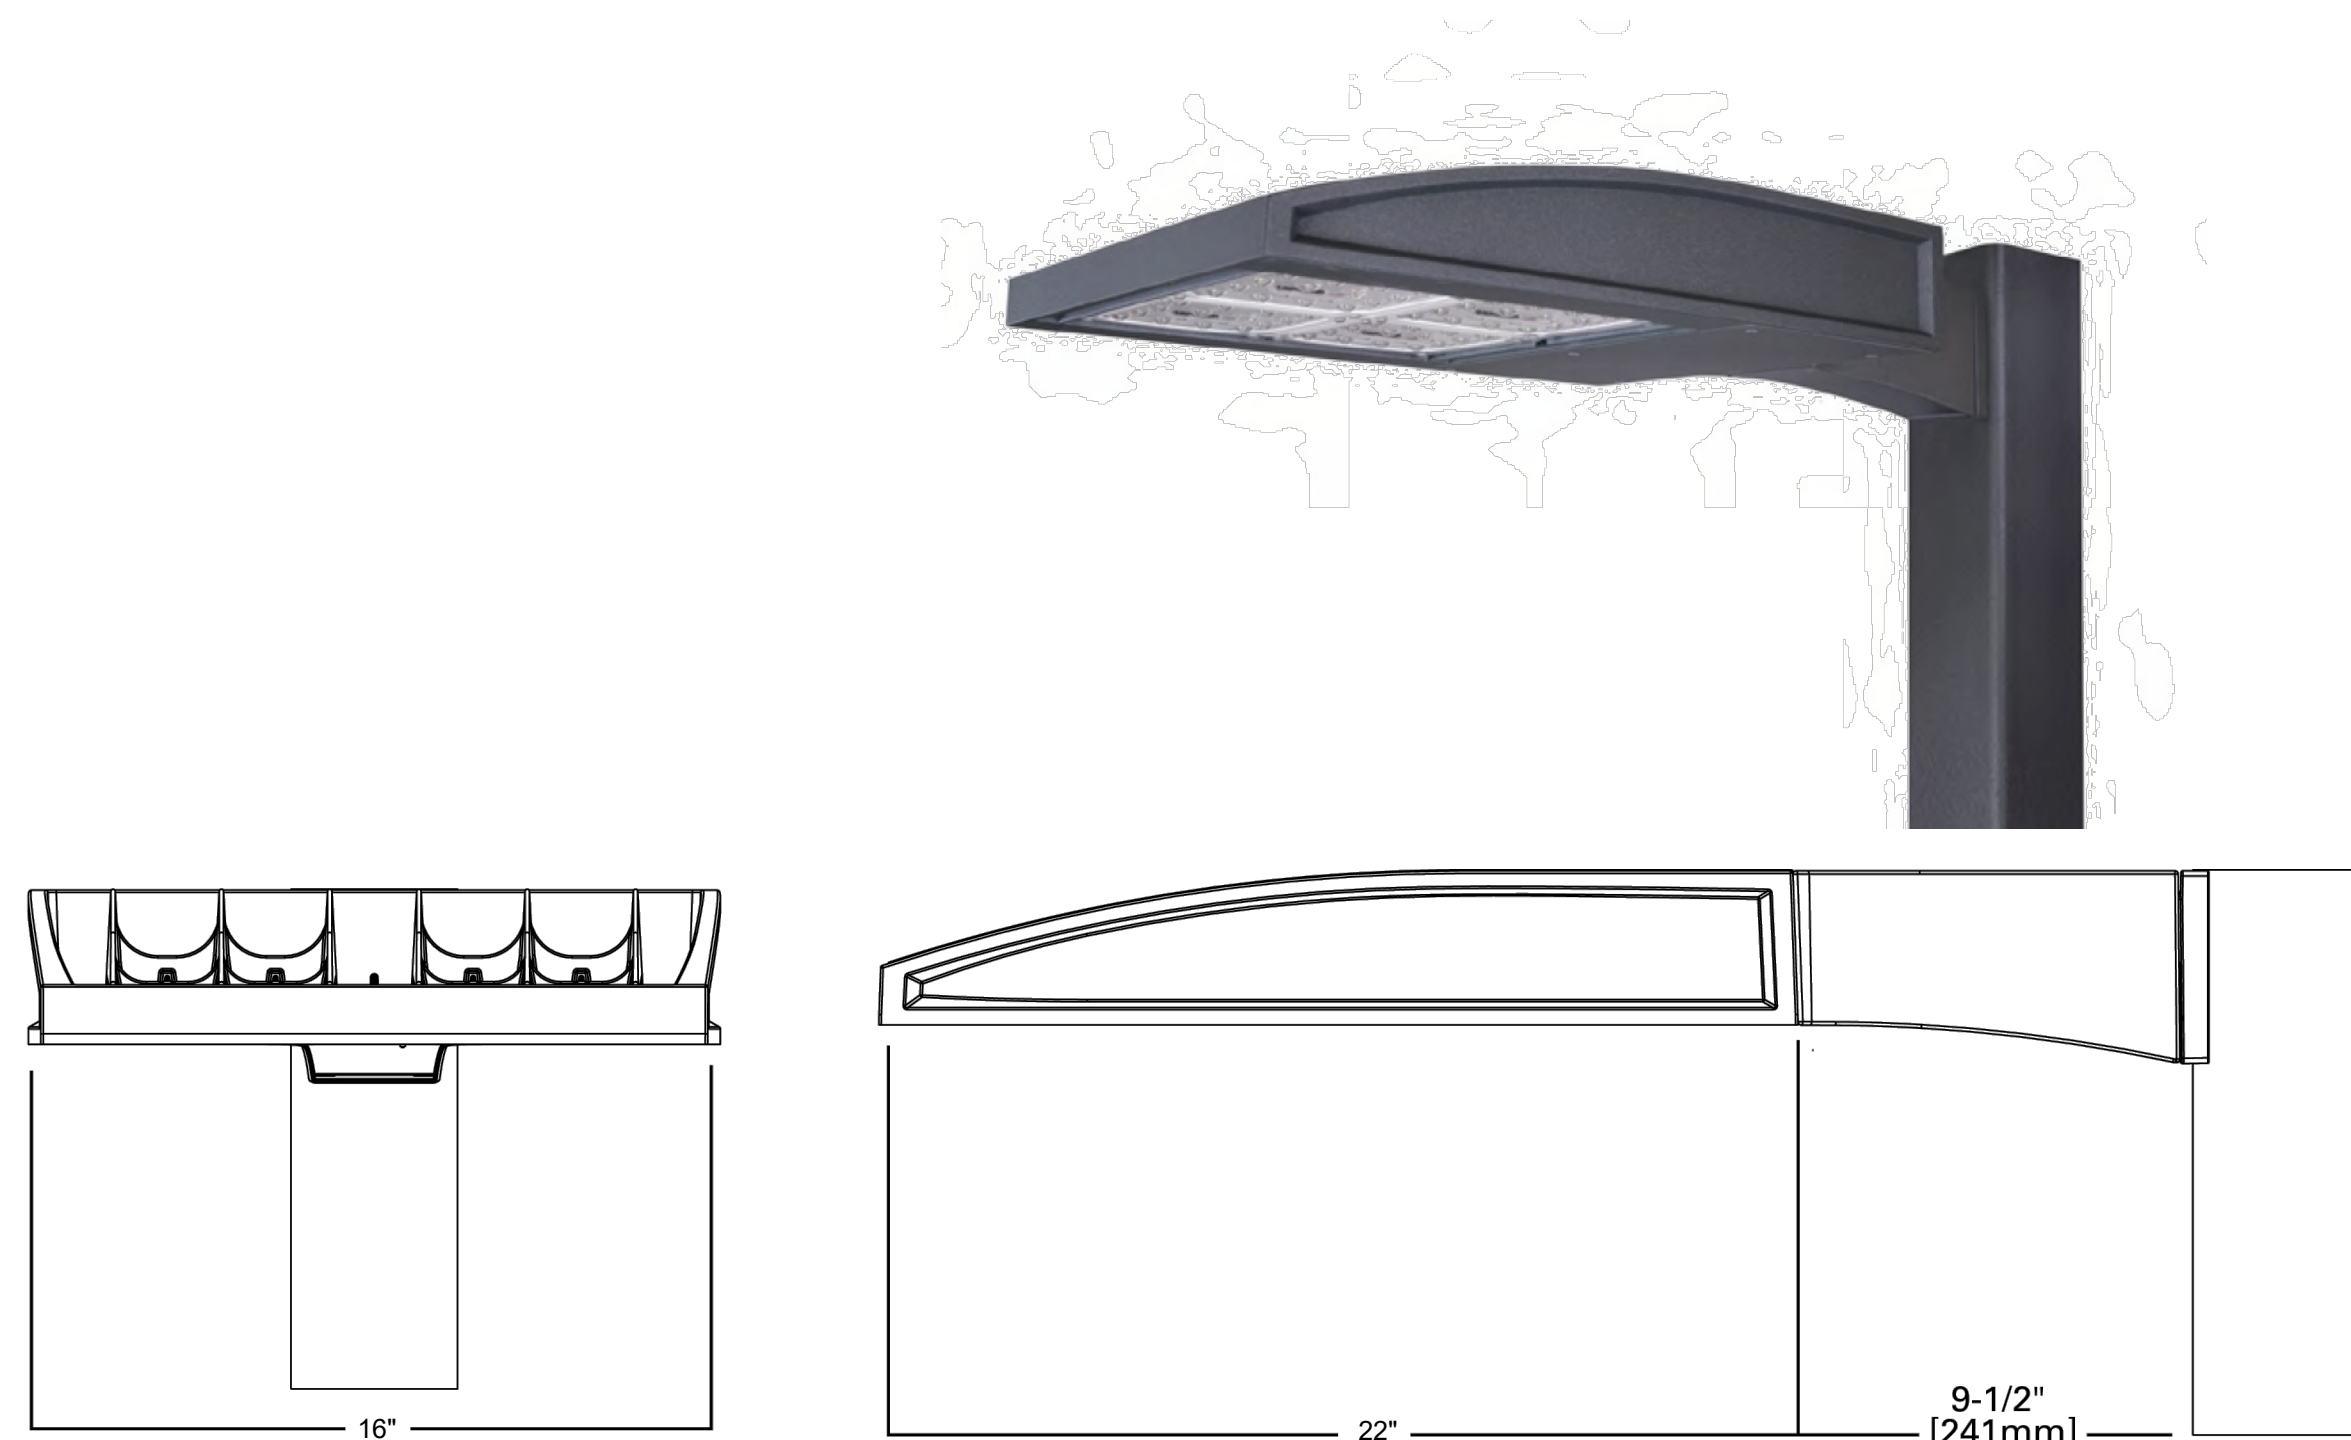


3 FIXTURE S1, S2, & S3 DETAIL

PLAN / SECTION NOT TO SCALE

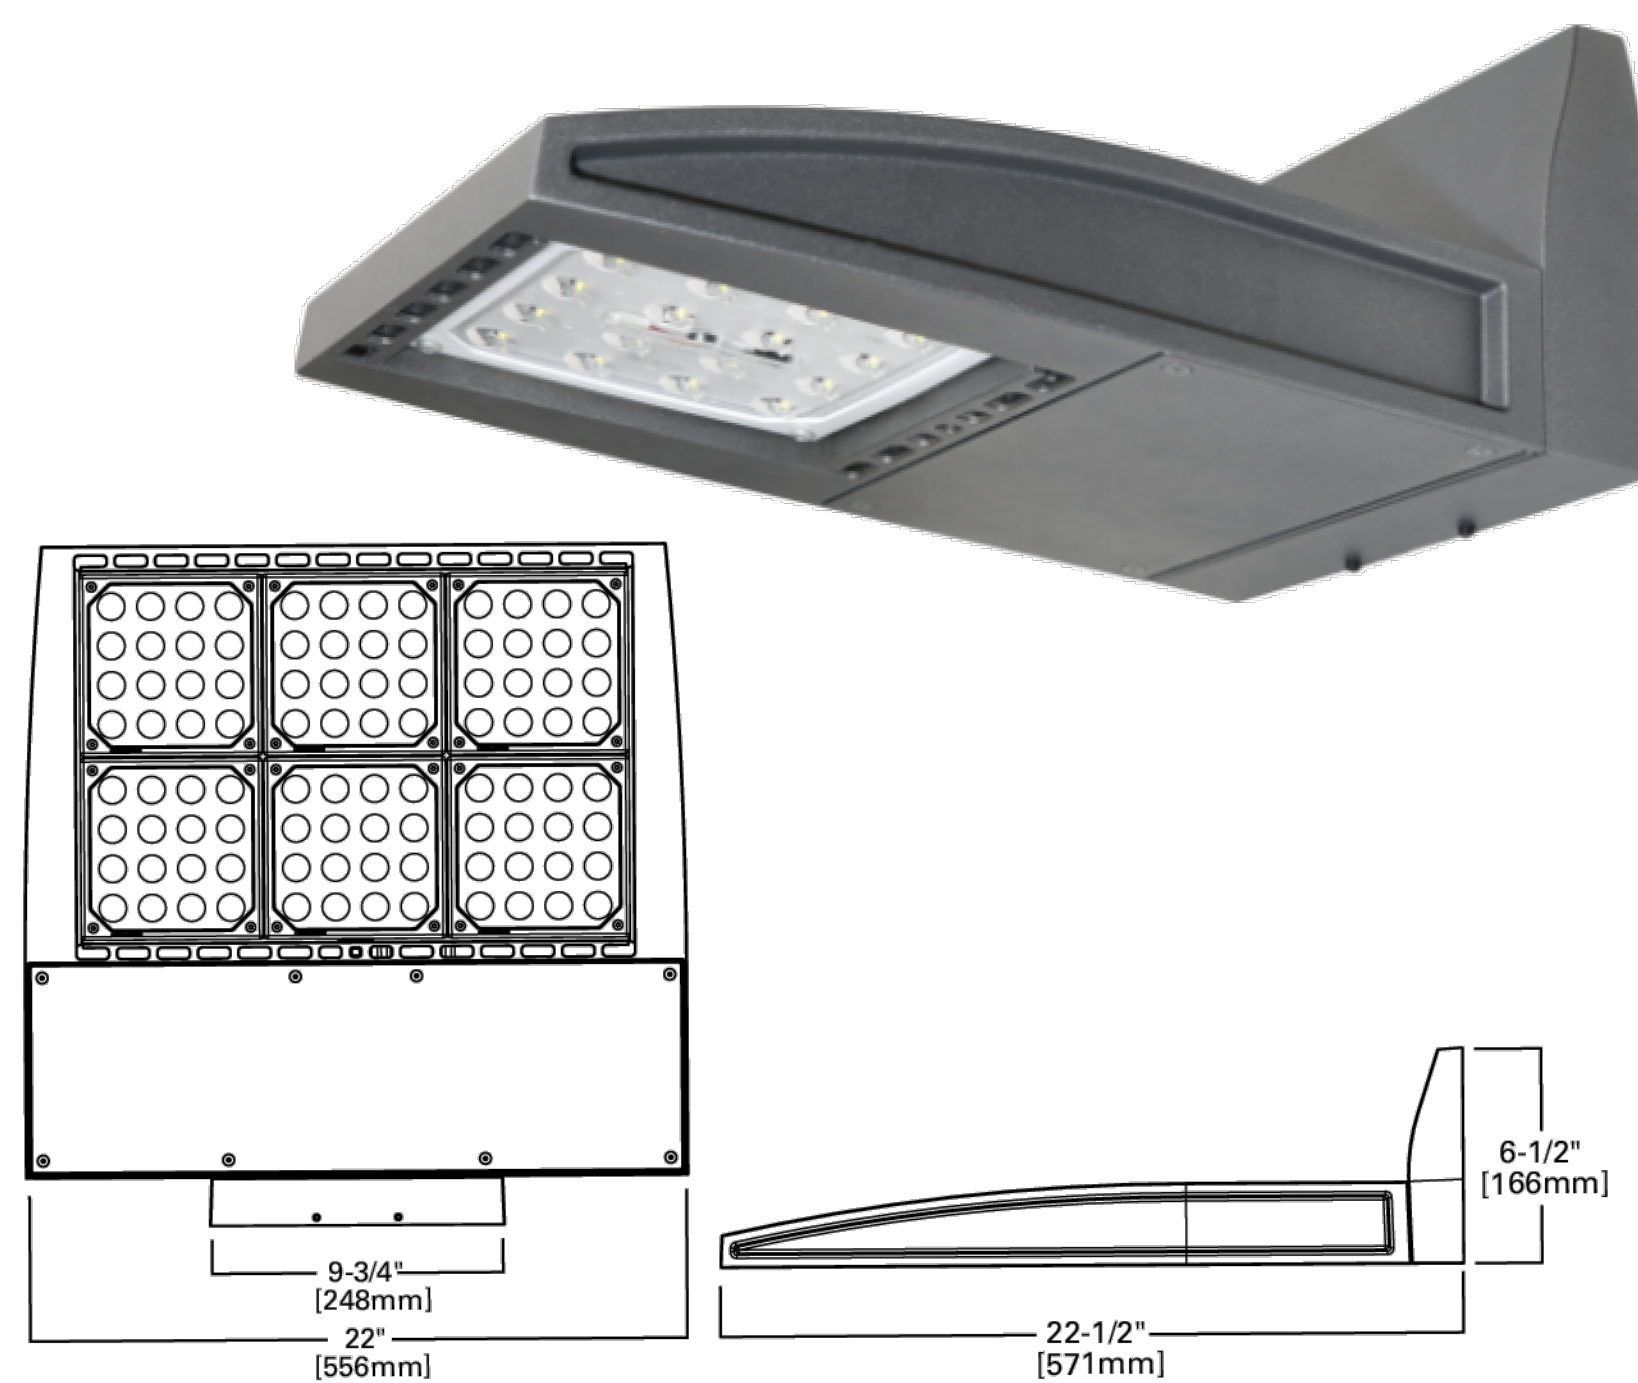

2 **FIXTURE SW DETAIL**

PLAN / SECTION NOT TO SCALE

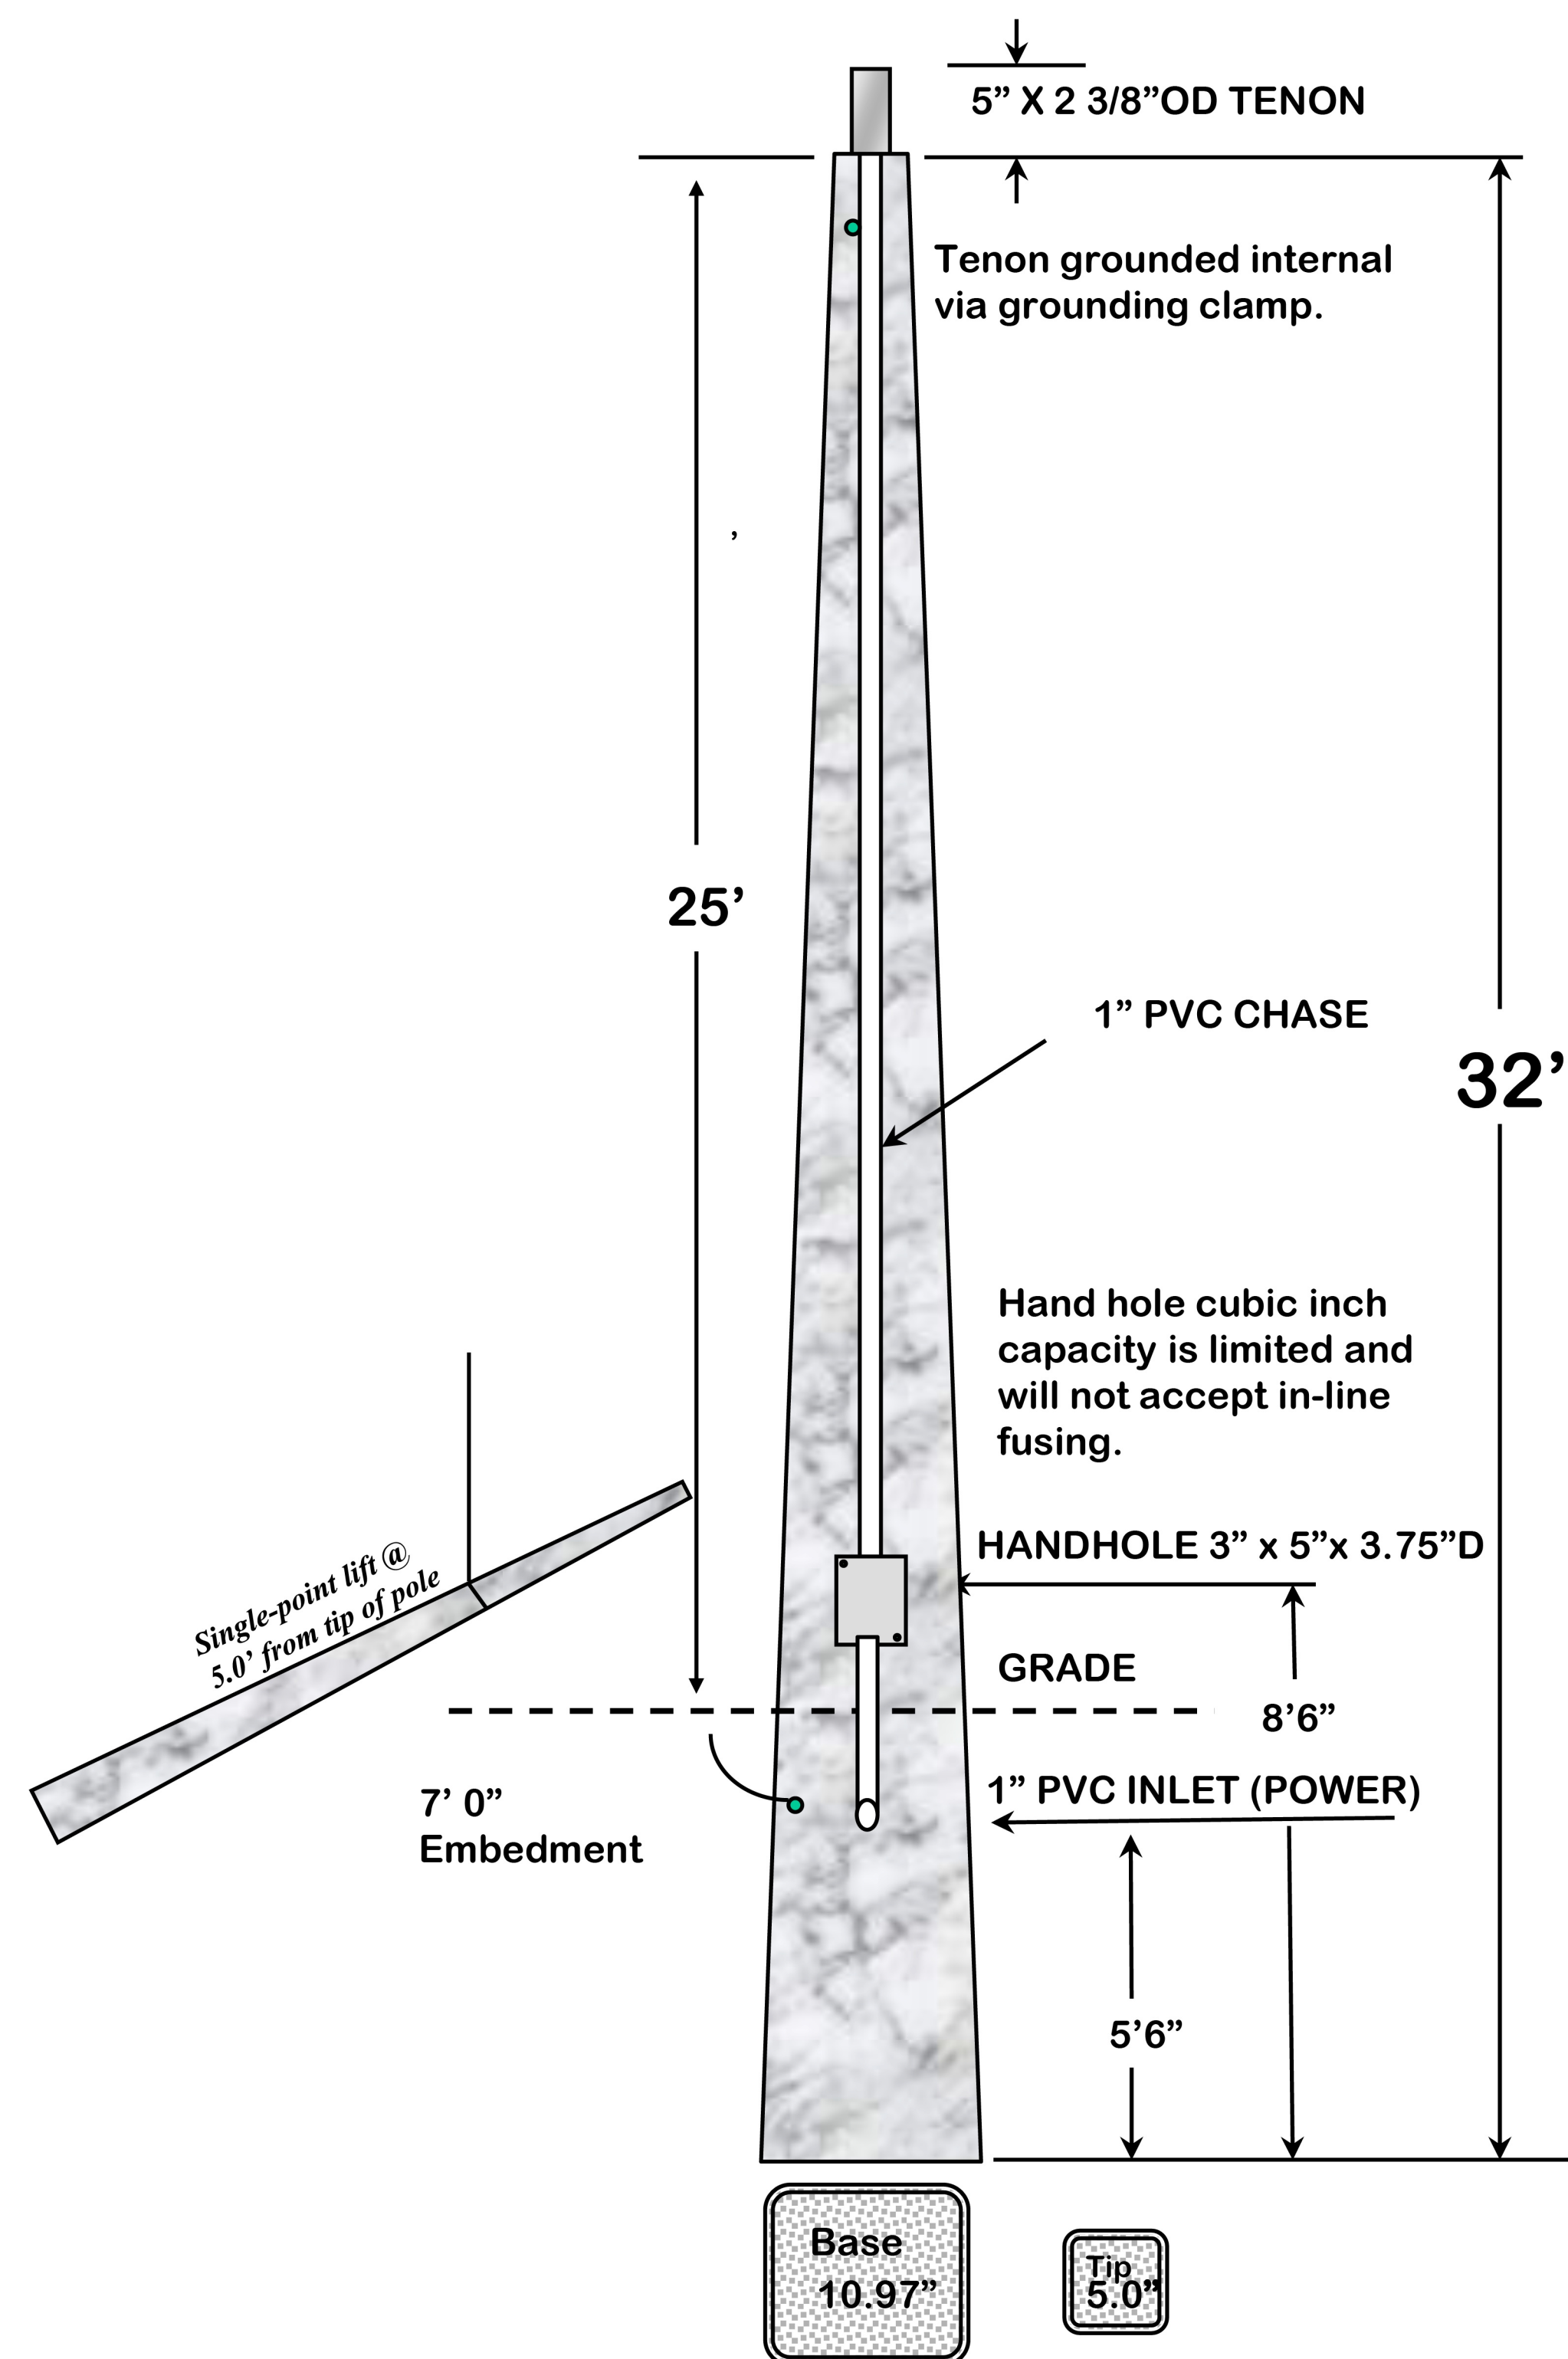

25' CONCRETE POLE DETAIL