




KING (K1.1) ①
SCALE: 1/4" = 1'-0"

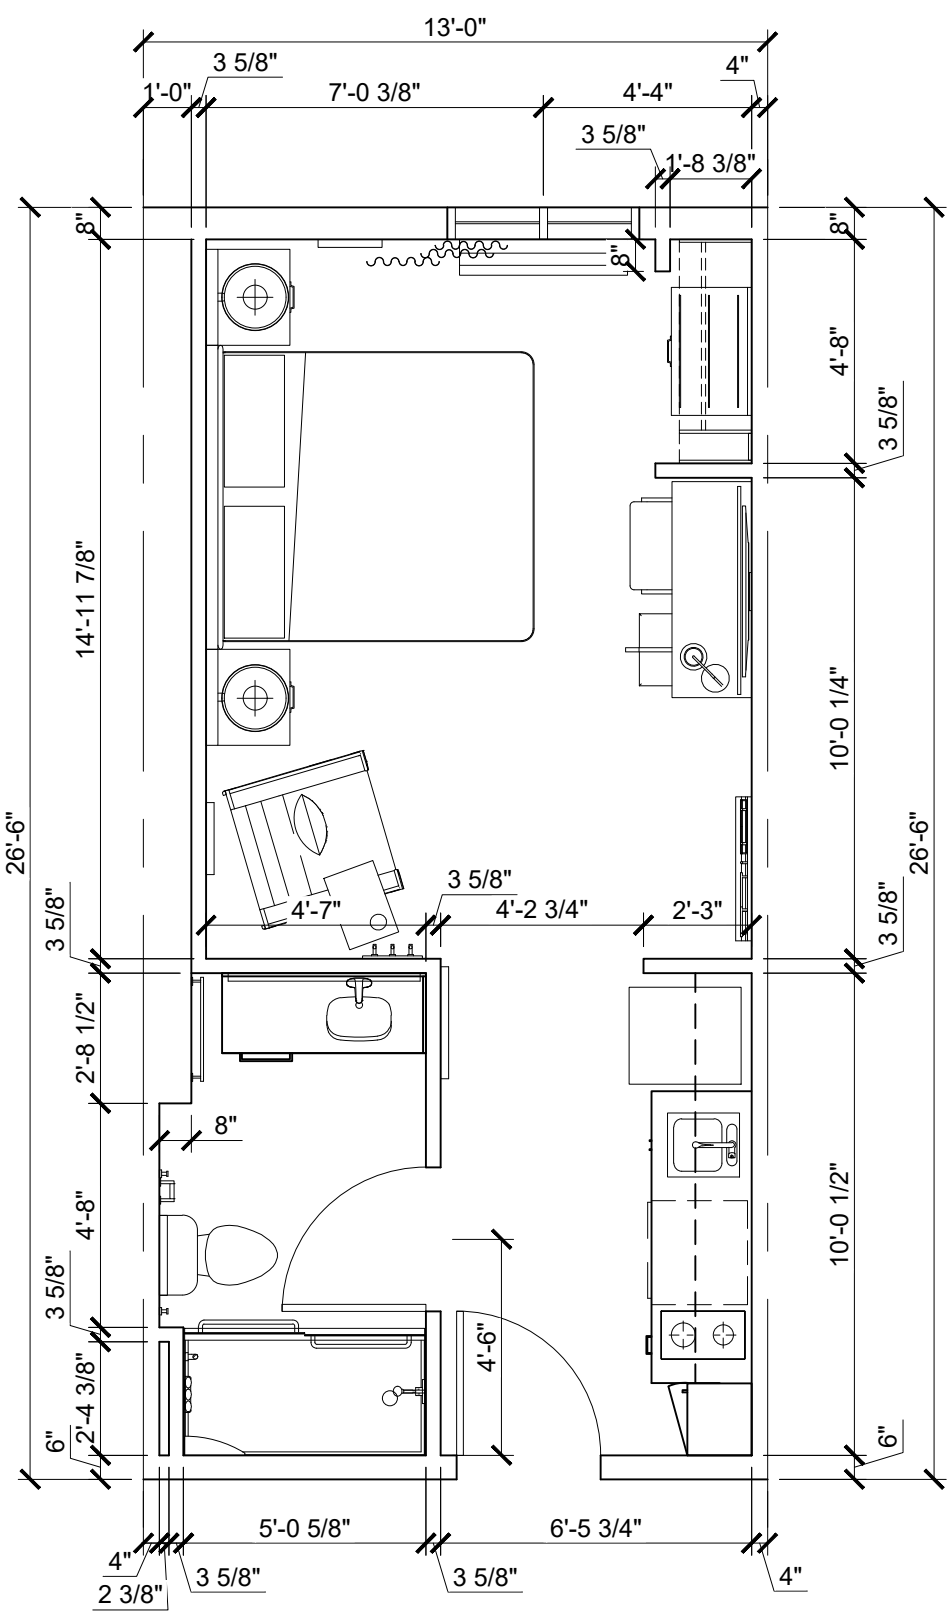


KING (K1.2) ②
SCALE: 1/4" = 1'-0"

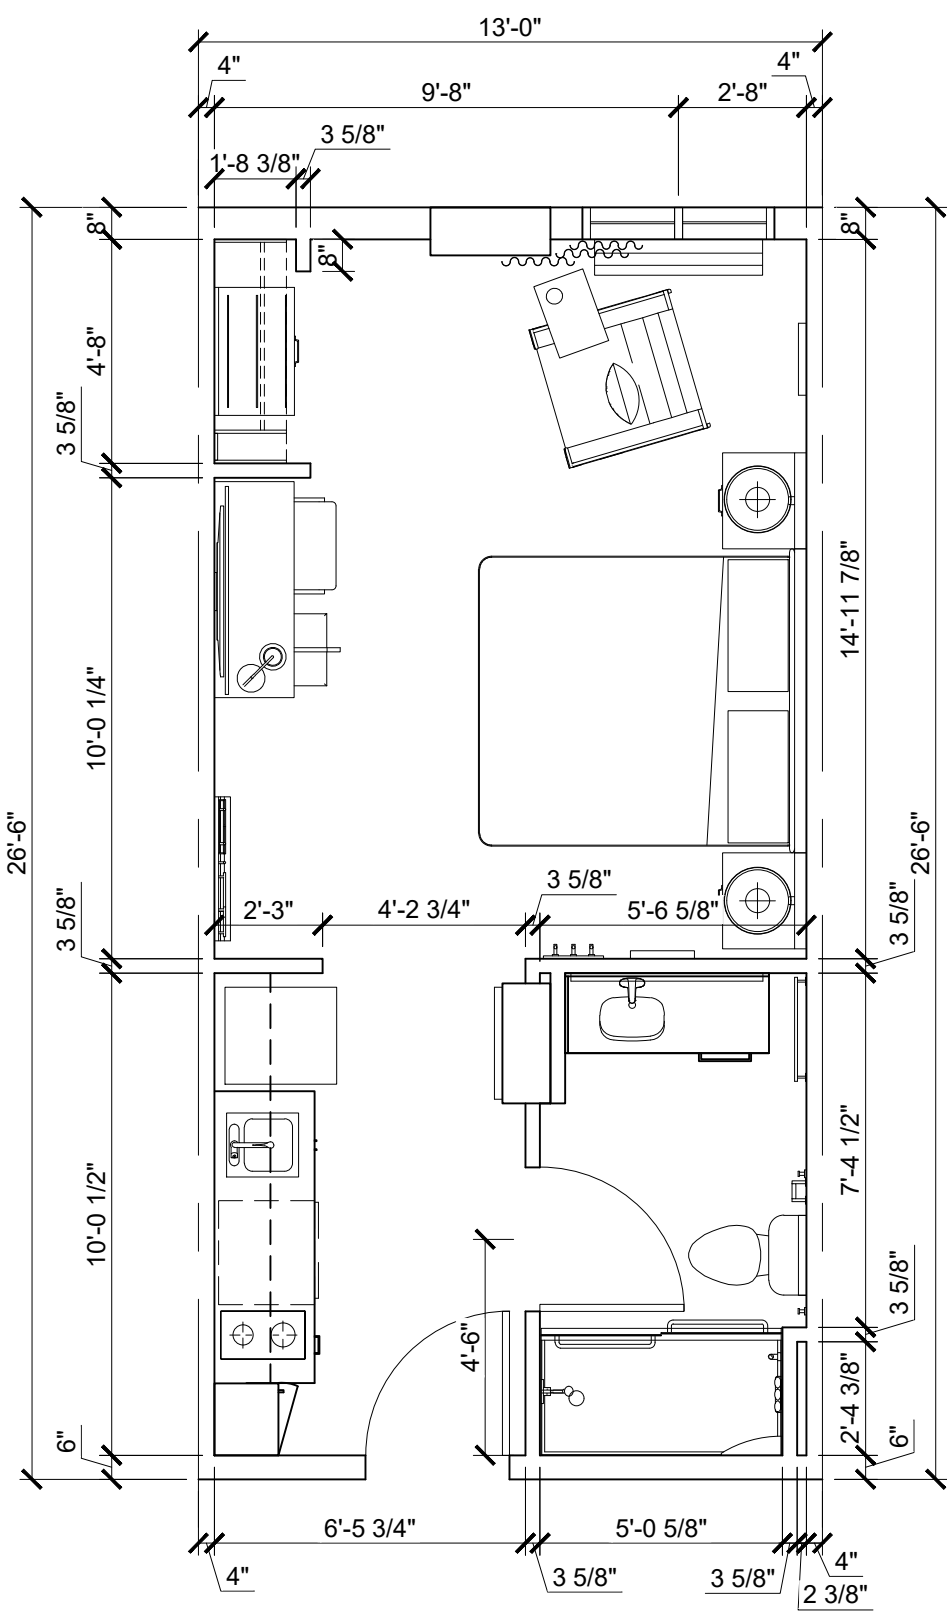


KING (K1.3) ③
SCALE: 1/4" = 1'-0"

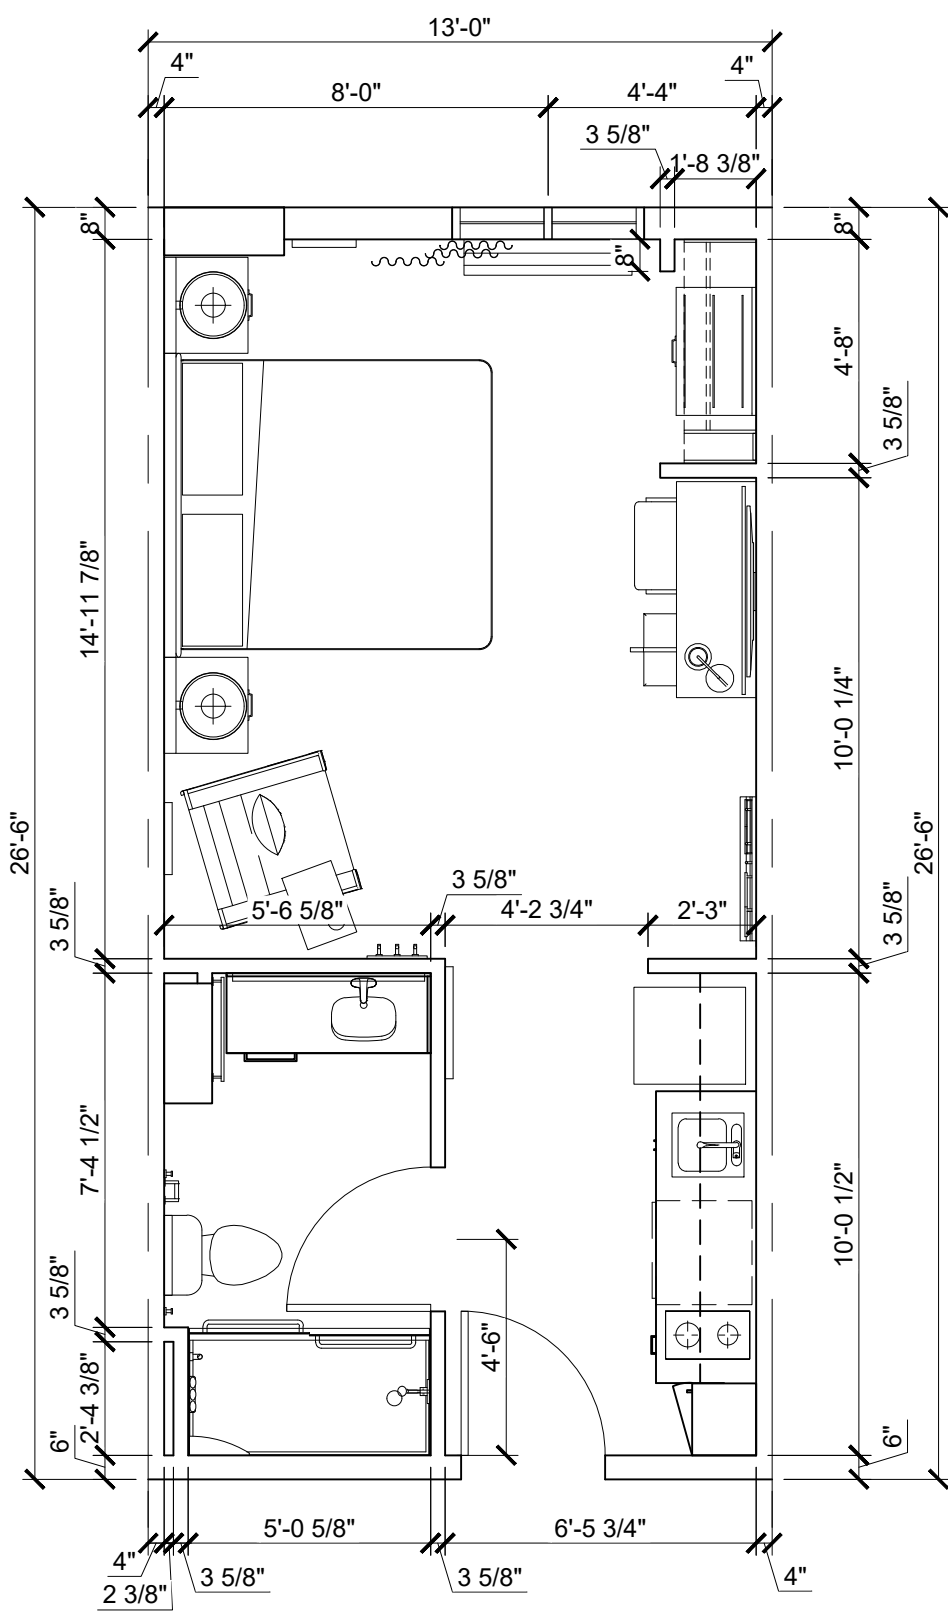


KING (K1.4) ④
SCALE: 1/4" = 1'-0"

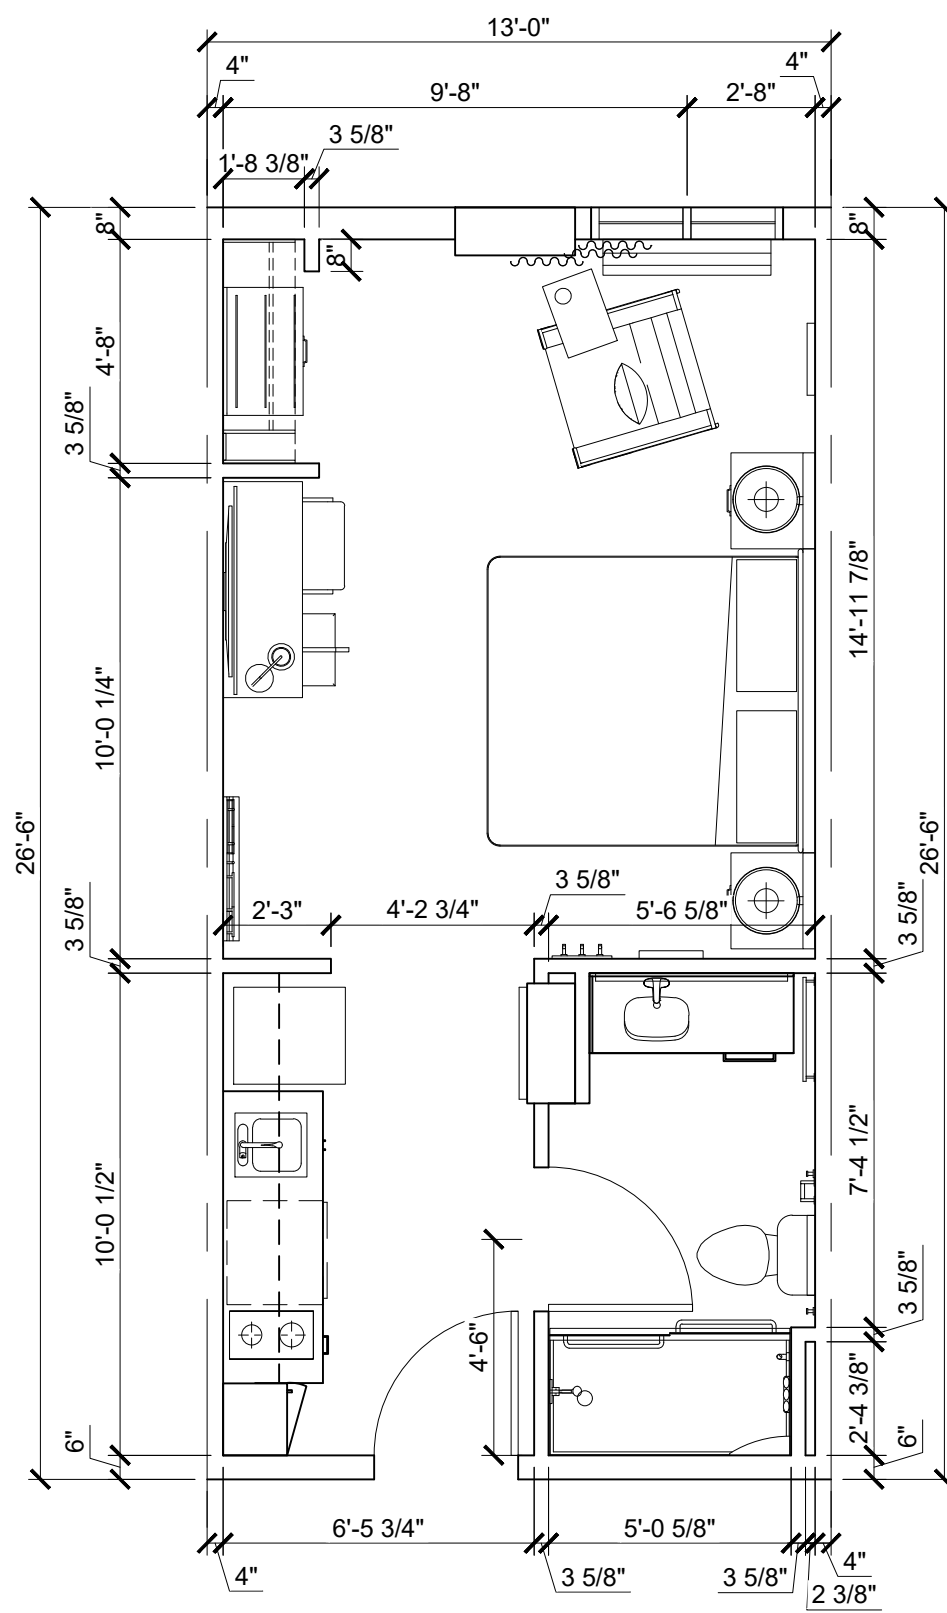


KING (K1.5) ⑤
SCALE: 1/4" = 1'-0"

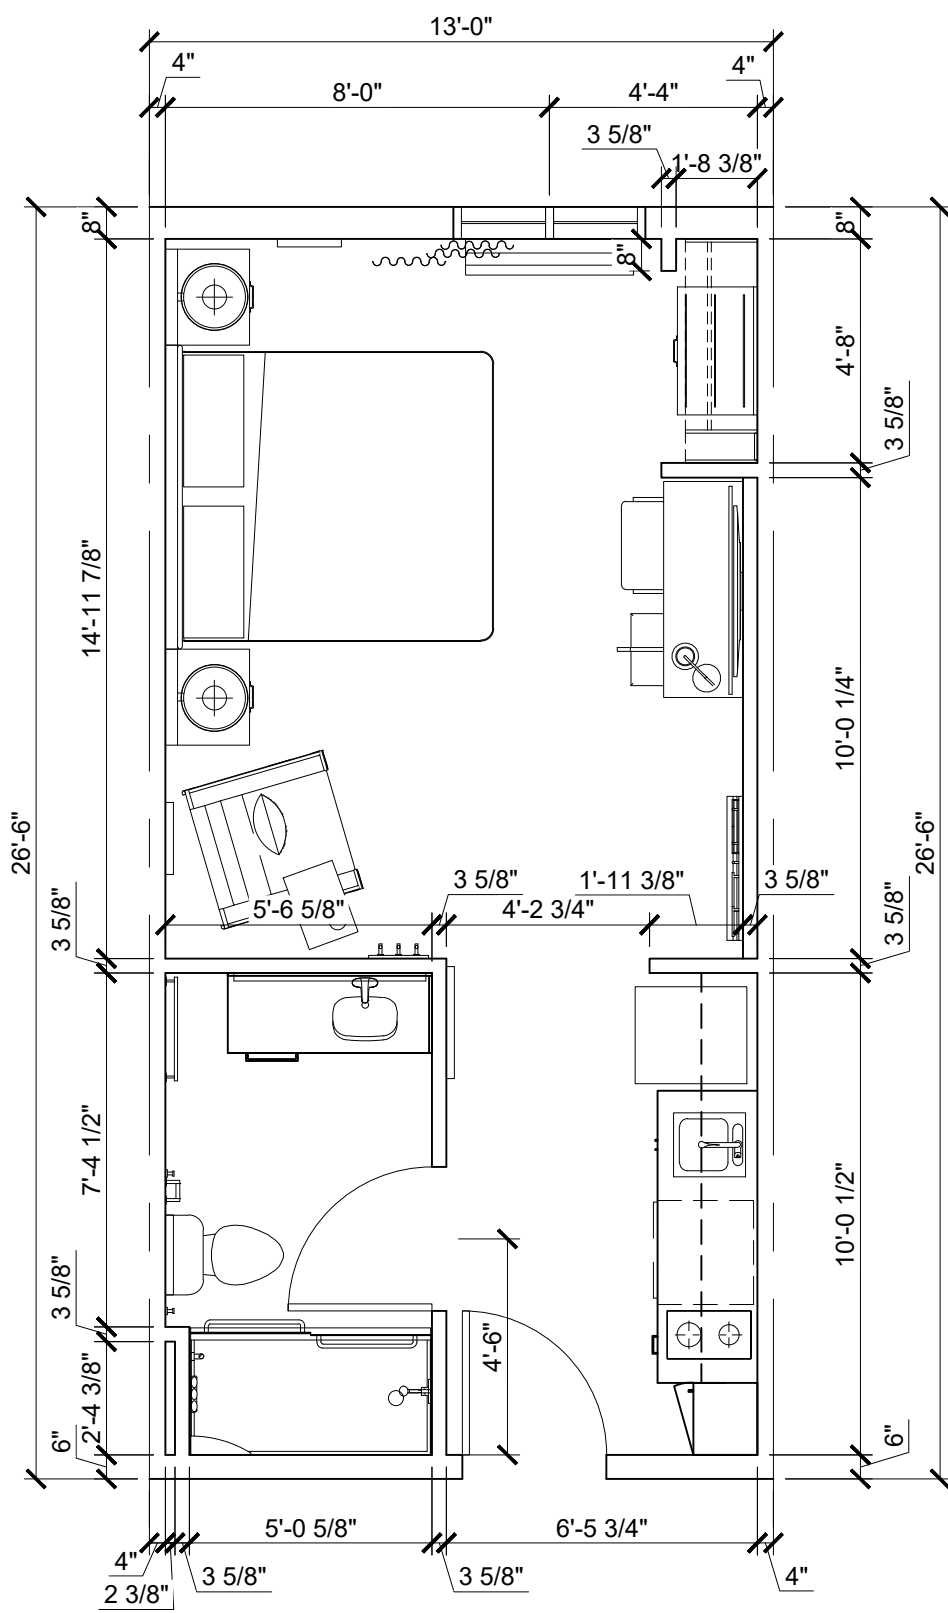


KING (K1.6) ⑥
SCALE: 1/4" = 1'-0"

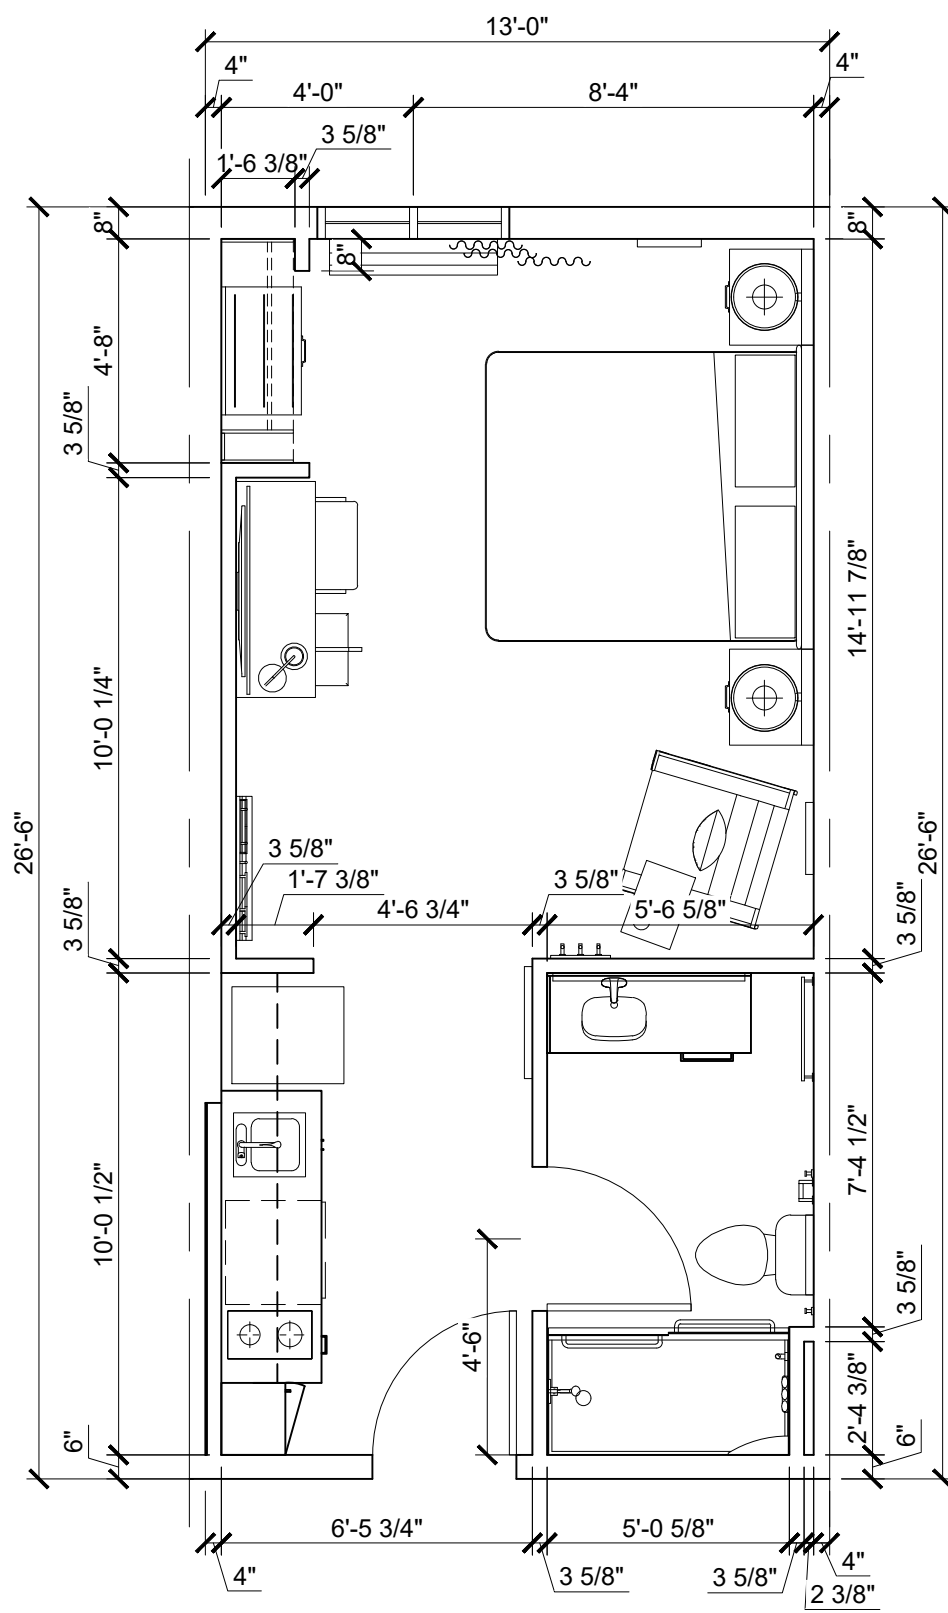

KING (K1.7) ⑦
SCALE: 1/4" = 1'-0"

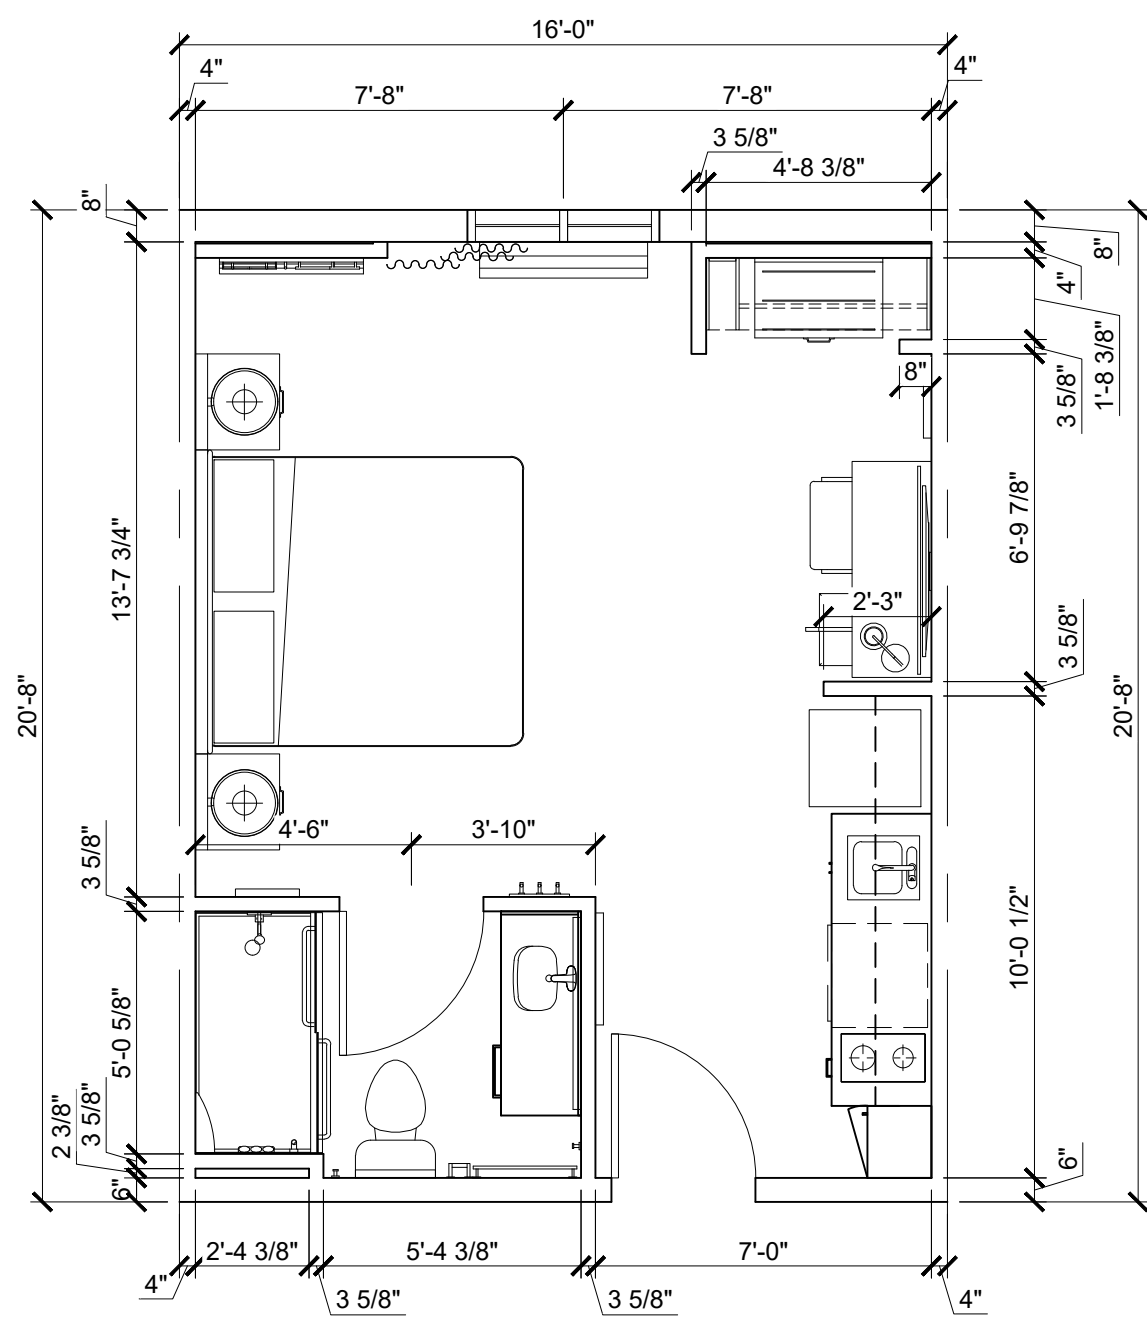


KING (K2.1) ⑧
SCALE: 1/4" = 1'-0"

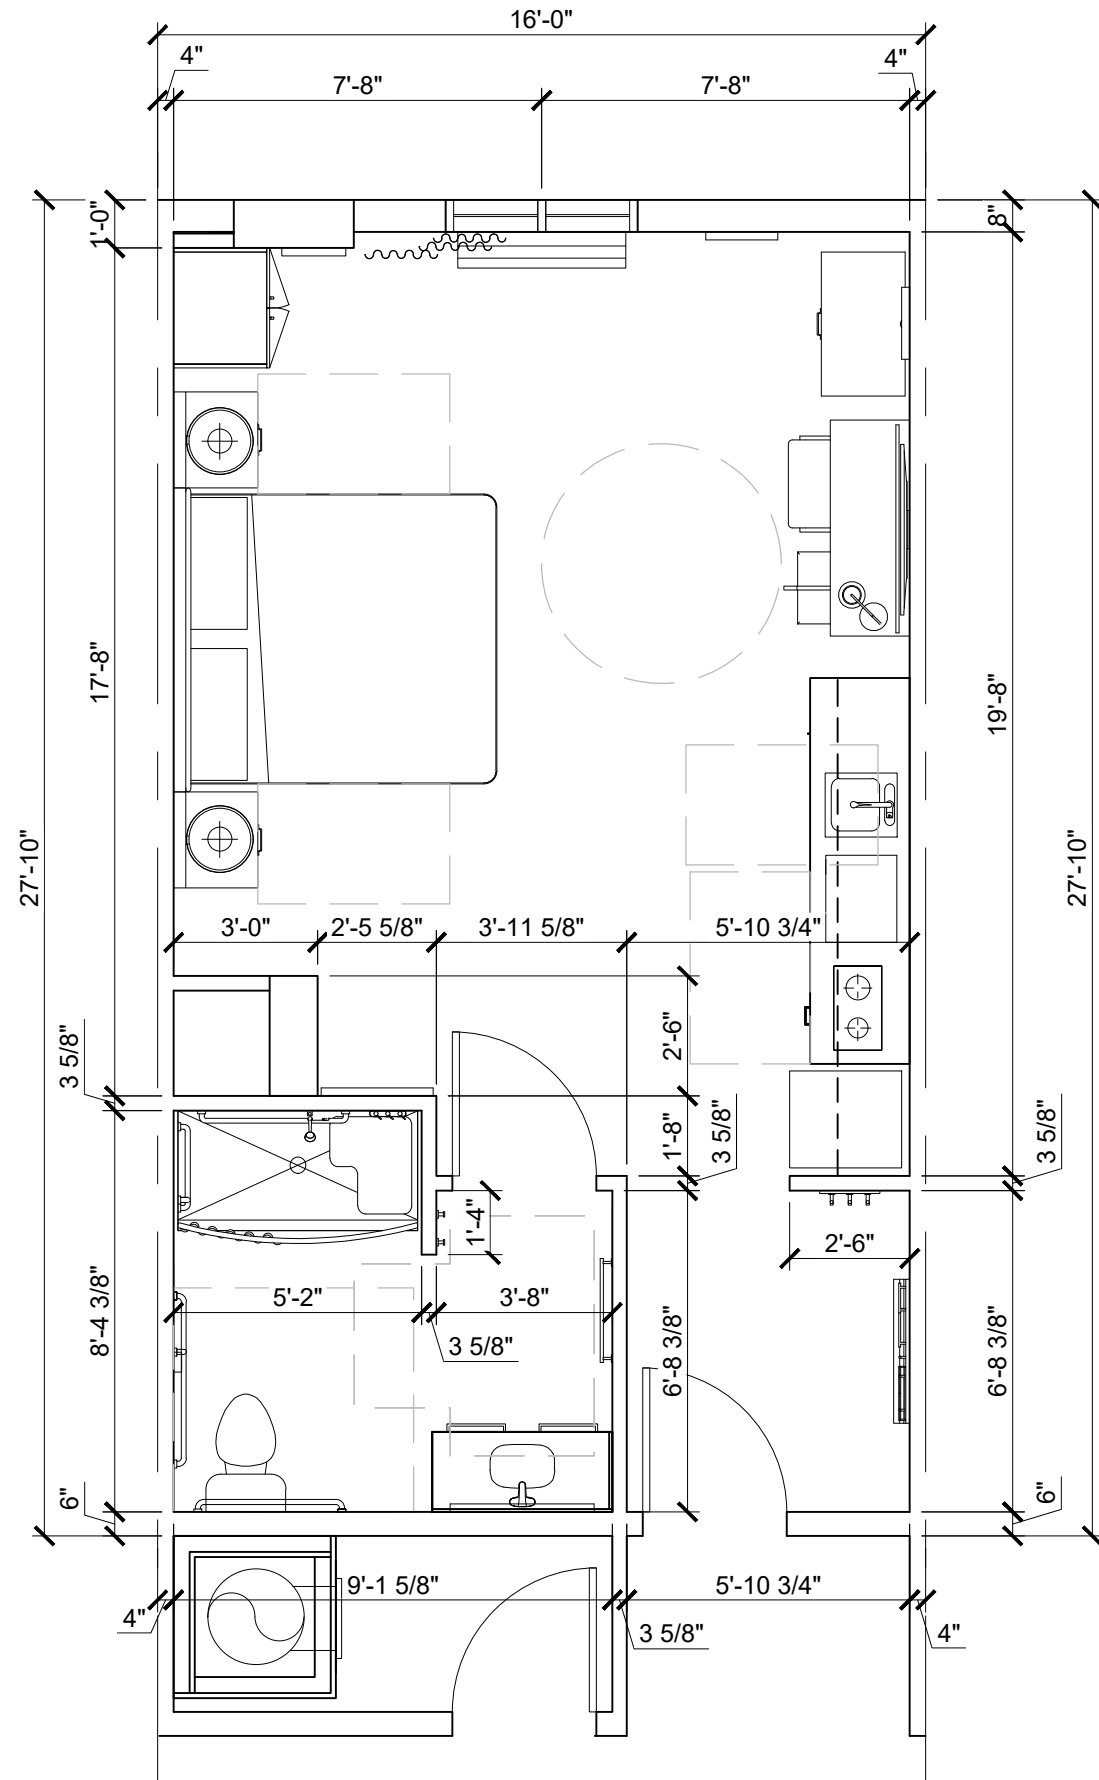

KING ACCESSIBLE (K3.1-A) ⑨
SCALE: 1/4" = 1'-0"

JOB NUMBER	22031
ISSUE DATE	12-10-24
REVISIONS	

CDG II, L.L.C. © 2024

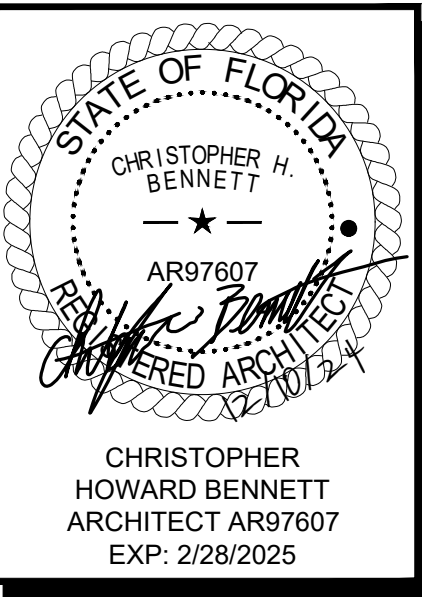

CONDO HOTEL
872 E MCNAB ROAD
POMPANO BEACH, FLORIDA 33060
ARCHITECTURE | PLANNING | INTERIOR DESIGN | PROCUREMENT
CENTRAL DESIGN GROUP II • 3200 PENN TERRACE, SUITE 100 • COLUMBIA, MISSOURI, 65202 • TEL: 573.441.9391



ENLARGED PLANS
GUESTROOMS
KING

A2.4

P&Z

PZ23-12000045

3/26/2025