



VALVE BOX SETTINGS

ENGINEERING STANDARDS 2022			
REVISIONS	BY DATE	ENGINEERING DIVISION	VALVE BOX SETTINGS
S.S.	04-2009	CITY OF POMPAÑO BEACH	
SCALE:	N.T.S.		102-1

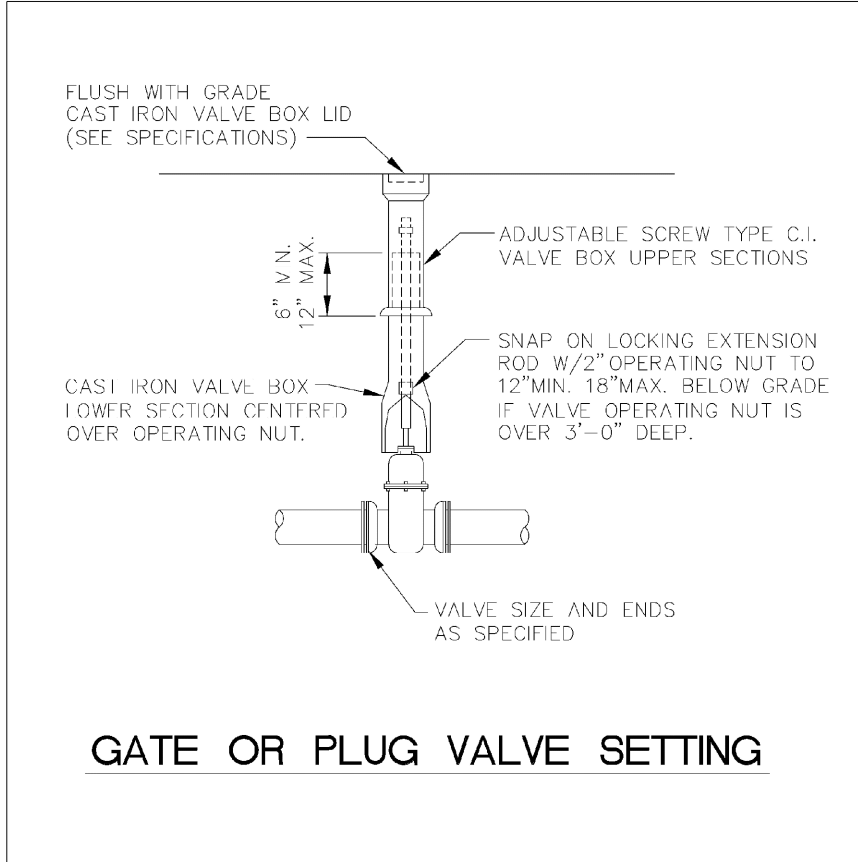


GATE OR PLUG VALVE SETTING


ENGINEERING STANDARDS 2022			
REVISIONS	BY DATE	ENGINEERING DIVISION	GATE OR PLUG VALVE SETTINGS
S.S.	04-2009	CITY OF POMPAÑO BEACH	
S.S.	11-2007		
SCALE:	N.T.S.		103-1

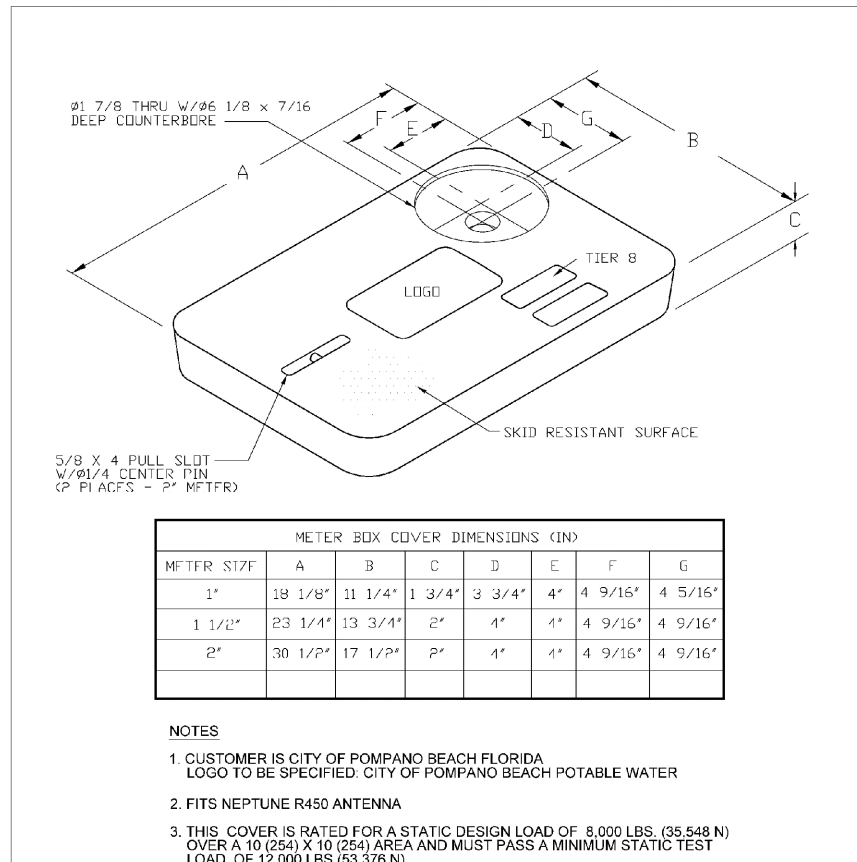


ENGINEERING STANDARDS 2022			
REVISIONS	BY DATE	ENGINEERING DIVISION	POTABLE WATER METER BOX COVER
S.S.	04-2009	CITY OF POMPAÑO BEACH	
S.S.	11-2007		
SCALE:	N.T.S.		105-3

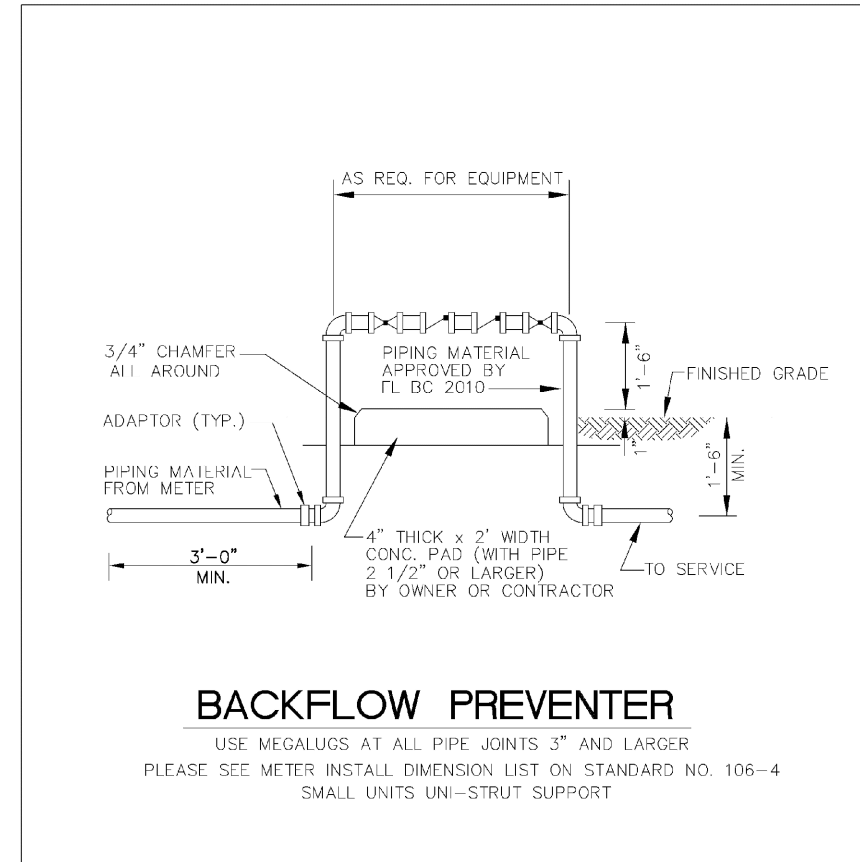

ENGINEERING STANDARDS 2022			
REVISIONS	BY DATE	ENGINEERING DIVISION	BACKFLOW PREVENTER
S.S.	04-2009	CITY OF POMPAÑO BEACH	
S.S.	11-2007		
SCALE:	N.T.S.		106-1

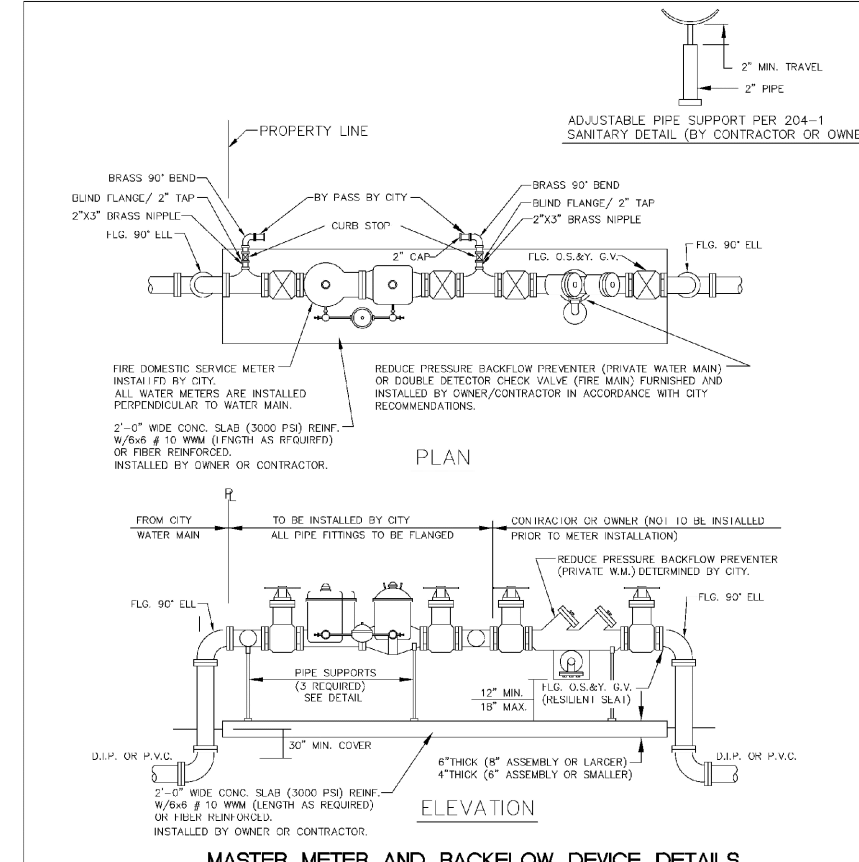

ENGINEERING STANDARDS 2022			
REVISIONS	BY DATE	ENGINEERING DIVISION	MASTER METER AND BACKFLOW DEVICE
S.S.	04-2009	CITY OF POMPAÑO BEACH	
S.S.	11-2007		
SCALE:	N.T.S.		106-2

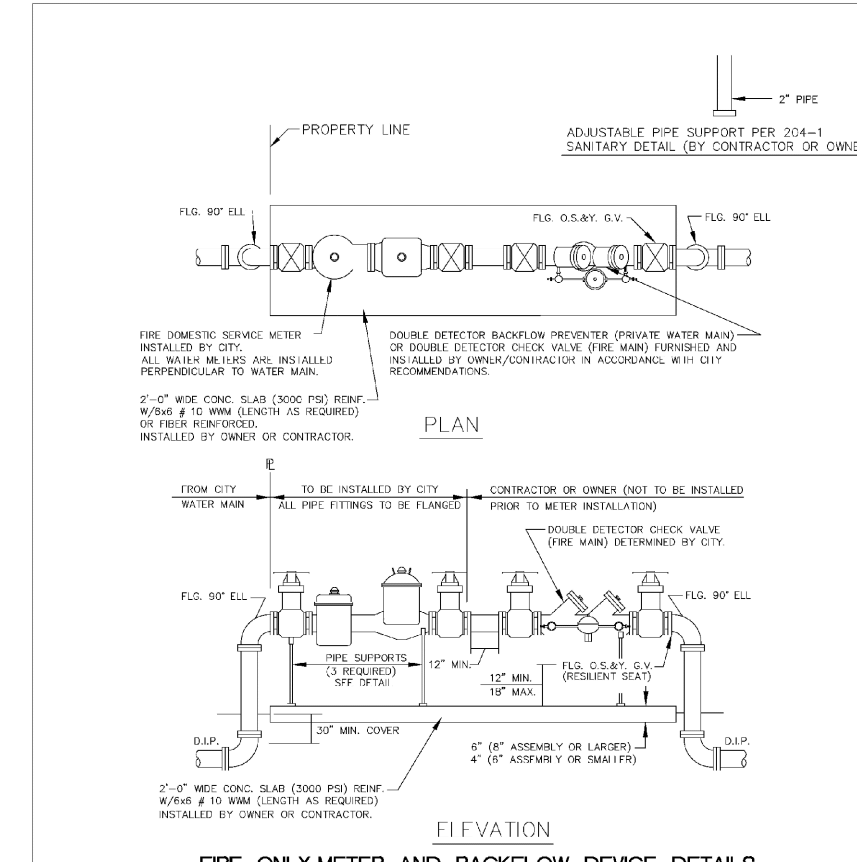

ENGINEERING STANDARDS 2022			
REVISIONS	BY DATE	ENGINEERING DIVISION	FIRE ONLY METER AND BACKFLOW DEVICE
S.S.	04-2009	CITY OF POMPAÑO BEACH	
S.S.	11-2007		
SCALE:	N.T.S.		106-3

ENGINEERING STANDARDS 2022			
REVISIONS	BY DATE	ENGINEERING DIVISION	METER INSTALL DIMENSION LIST
S.S.	04-2009	CITY OF POMPAÑO BEACH	
S.S.	11-2007		
SCALE:	N.T.S.		106-4

ENGINEERING STANDARDS 2022			
REVISIONS	BY DATE	ENGINEERING DIVISION	TYPICAL 1" WATER SERVICE
S.S.	04-2009	CITY OF POMPAÑO BEACH	
S.S.	11-2007		
SCALE:	N.T.S.		107-1

ENGINEERING STANDARDS 2022			
REVISIONS	BY DATE	ENGINEERING DIVISION	TYPICAL 2" WATER SERVICE
S.S.	04-2009	CITY OF POMPAÑO BEACH	
S.S.	11-2007		
SCALE:	N.T.S.		107-2

ENGINEERING STANDARDS 2022			
REVISIONS	BY DATE	ENGINEERING DIVISION	TYPICAL CONFLICT (WATER)
S.S.	04-2009	CITY OF POMPAÑO BEACH	
S.S.	11-2007		
SCALE:	N.T.S.		108-1

ENGINEERING STANDARDS 2022			
REVISIONS	BY DATE	ENGINEERING DIVISION	UNDERGROUND VALVE IDENTIFICATION MARKER
S.S.	04-2009	CITY OF POMPAÑO BEACH	
S.S.	11-2007		
SCALE:	N.T.S.		115-1

ENGINEERING STANDARDS 2022			
REVISIONS	BY DATE	ENGINEERING DIVISION	RESTRAINED JOINT INFORMATION
S.S.	04-2009	CITY OF POMPAÑO BEACH	
S.S.	11-2007		
SCALE:	N.T.S.		118-1

ENGINEERING STANDARDS 2022			
REVISIONS	BY DATE	ENGINEERING DIVISION	RESTRAINED JOINT INFORMATION
S.S.	04-2009	CITY OF POMPAÑO BEACH	
S.S.	11-2007		
SCALE:	N.T.S.		118-2

ENGINEERING STANDARDS 2022			
REVISIONS	BY DATE	ENGINEERING DIVISION	RESTRAINED JOINT INFORMATION
S.S.	04-2009	CITY OF POMPAÑO BEACH	
S.S.	11-2007		
SCALE:	N.T.S.		118-3

ENGINEERING STANDARDS 2022			
REVISIONS	BY DATE	ENGINEERING DIVISION	MIN. HORIZONTAL SEPARATION FOR POTABLE WATER
S.S.	04-2009	CITY OF POMPAÑO BEACH	
S.S.	11-2007		
SCALE:	N.T.S.		121-1

ENGINEERING STANDARDS 2022			
REVISIONS	BY DATE	ENGINEERING DIVISION	UTILITY CROSSINGS
S.S.	04-2009	CITY OF POMPAÑO BEACH	
S.S.	11-2007		
SCALE:	N.T.S.		122-1

ENGINEERING STANDARDS 2022			
REVISIONS	BY DATE	ENGINEERING DIVISION	UTILITY CROSSINGS
S.S.	04-2009	CITY OF POMPAÑO BEACH	
S.S.	11-2007		
SCALE:	N.T.S.		122-1

ENGINEERING STANDARDS 2022			
REVISIONS	BY DATE	ENGINEERING DIVISION	UTILITY CROSSINGS
S.S.	04-2009	CITY OF POMPAÑO BEACH	
S.S.	11-2007		
SCALE:	N.T.S.		122-1

HOLLAND ENGINEERING CIVIL ENGINEERING SOLUTIONS 301 SW 7th Street Fort Lauderdale, Florida 33315 Phone: 954.367.0371 Certificate of Authorization 7325		FINAL APPROVAL	
DRAWN BY:	HS	SCALE:	N.T.S.
DESIGNED BY:	SCH	DATE:	02/29/24
CHECKED BY:	SCH	FIELD BOOK:	N/A

NO.	DATE	BY	CHK'D	DESCRIPTION
2	9/10/24	HS	SCH	CITY COMMENTS
3	10/3/24	HS	SCH	CITY COMMENTS

CONDO HOTEL 872 E. MCNAB ROAD POMPAÑO BEACH, FLORIDA 33060		NO. OF SHEETS: 8	
		SHEET NO.: C-7	
		CAD FILE NO. 23-16	

P&Z
WATER DETAILS

SCALE: N.T.S. PZ23-12000045

3/26/2025