


TYPICAL BUILDING PERIMETER FOUNDATION 1

SCALE: 1 1/2" = 1'-0"

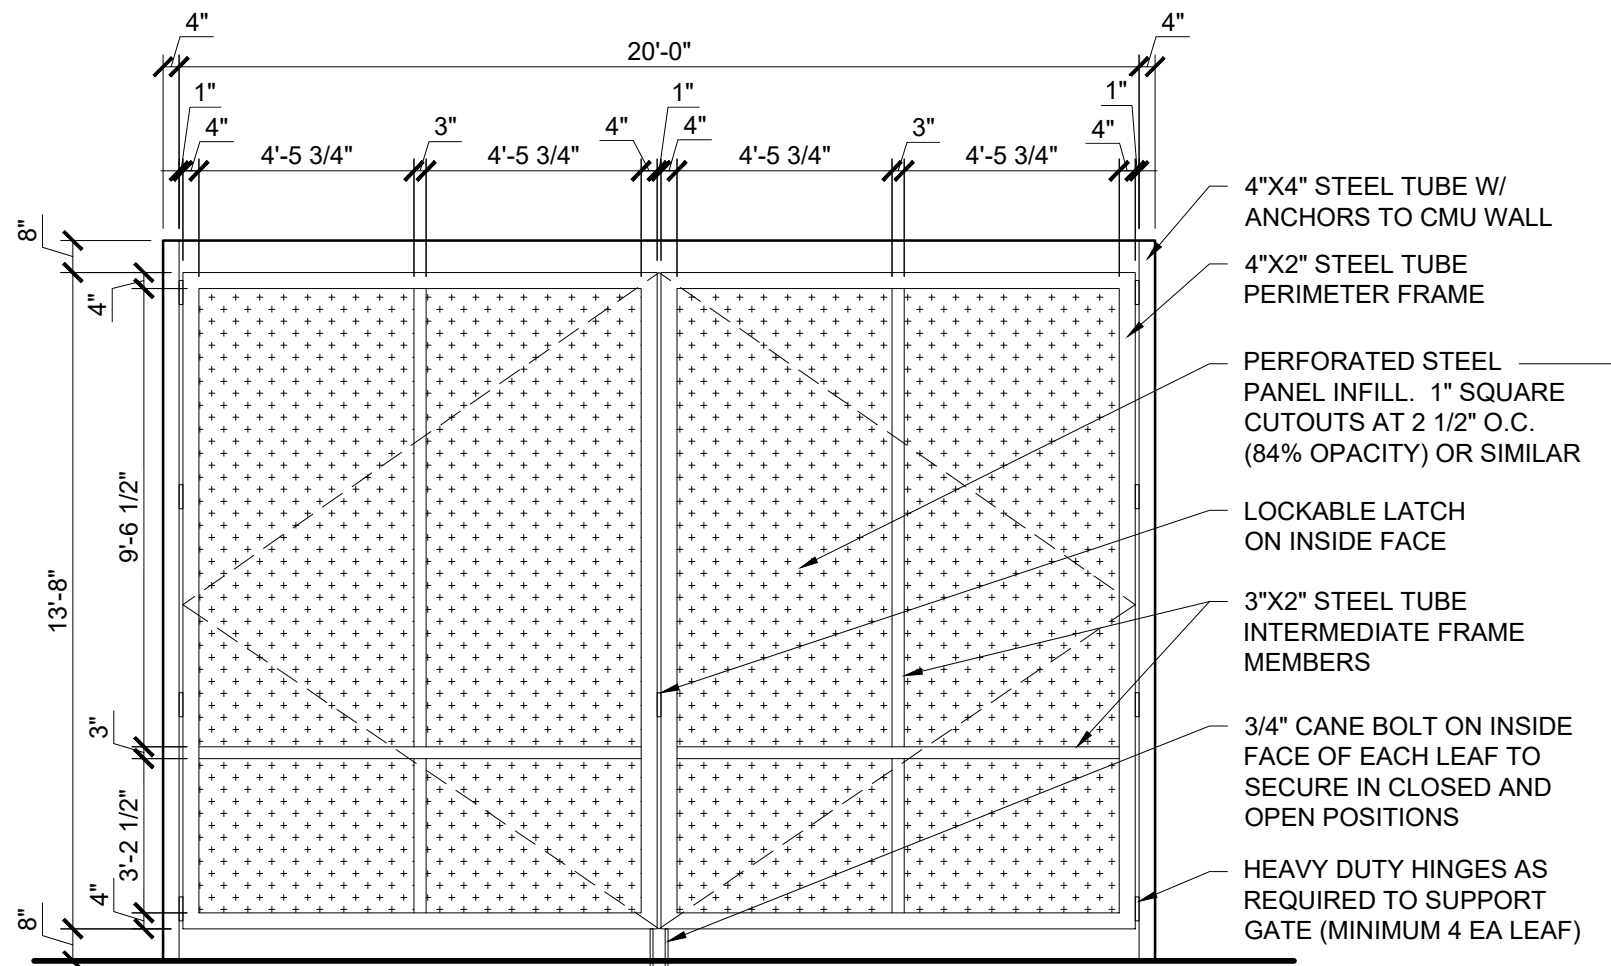

F.D. ACCESS GATE ELEVATION 2

SCALE: 1/4" = 1'-0"