


COCONUT CREEK PKWY.

50
40
30
20
10

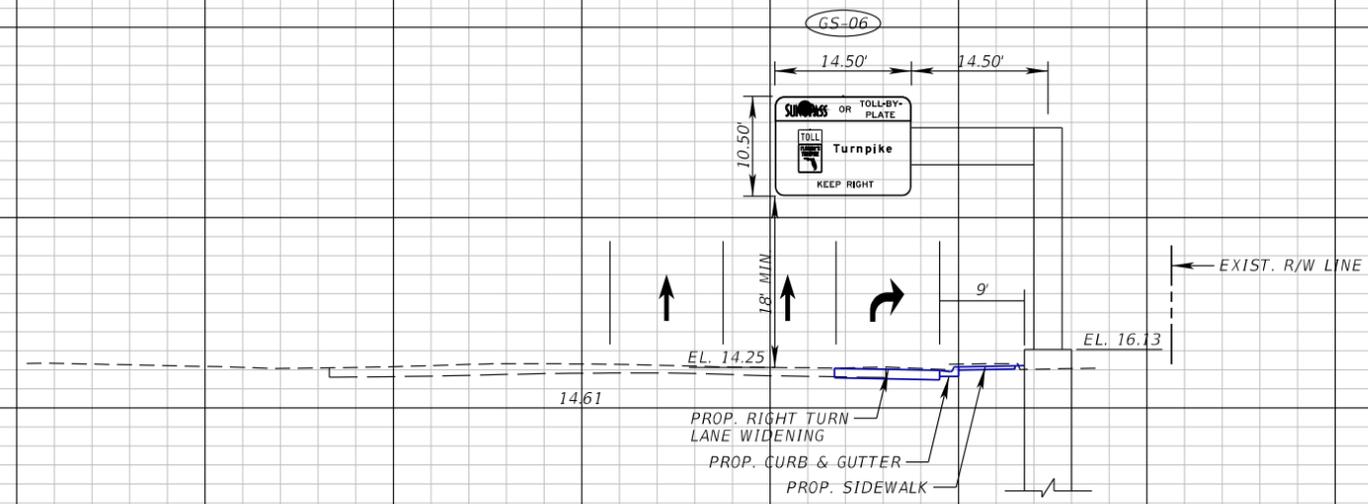

N: 695776.1301
E: 931112.3511

STA. 51+63.00

GS-06

OHC-7

STRUCTURE ID 86T531

LOOKING DOWN STATION

NOTE:
PROPOSED SIGN STRUCTURES ACCOUNT
FOR 25% INCREASE IN THE PANEL AREA.

 FUTURE IMPROVEMENTS
(POMPAHO BEACH JOB NO. 6324)

SCALE:
1" = 20' HORIZ
1" = 20' VERT

COCONUT CREEK PARKWAY

COCONUT CREEK PKWY.

100 80 60 40 20 0 20 40 60 80 100 120

REVISIONS	
DATE	DESCRIPTION
12/6/18	ADDED SHEET

Wantman Group, Inc.
2035 Vista Parkway
West Palm Beach, FL 33411
Certificate of Authorization 6091
EOR: Corey Hill, P.E.
P.E. License Number: 80438

STATE OF FLORIDA DEPARTMENT OF TRANSPORTATION		
ROAD NO.	COUNTY	FINANCIAL PROJECT ID
SR 91	BROWARD PALM BEACH	429339-1-52-01

**OVERHEAD SIGN
CROSS SECTIONS**

SHEET NO.
S-73A

THE OFFICIAL RECORD OF THIS SHEET IS THE ELECTRONIC FILE DIGITALLY SIGNED AND SEALED UNDER RULE 61G15-23.004, F.A.C.