



1 SIDE ELEVATION
CA3 1/4" = 1'-0"

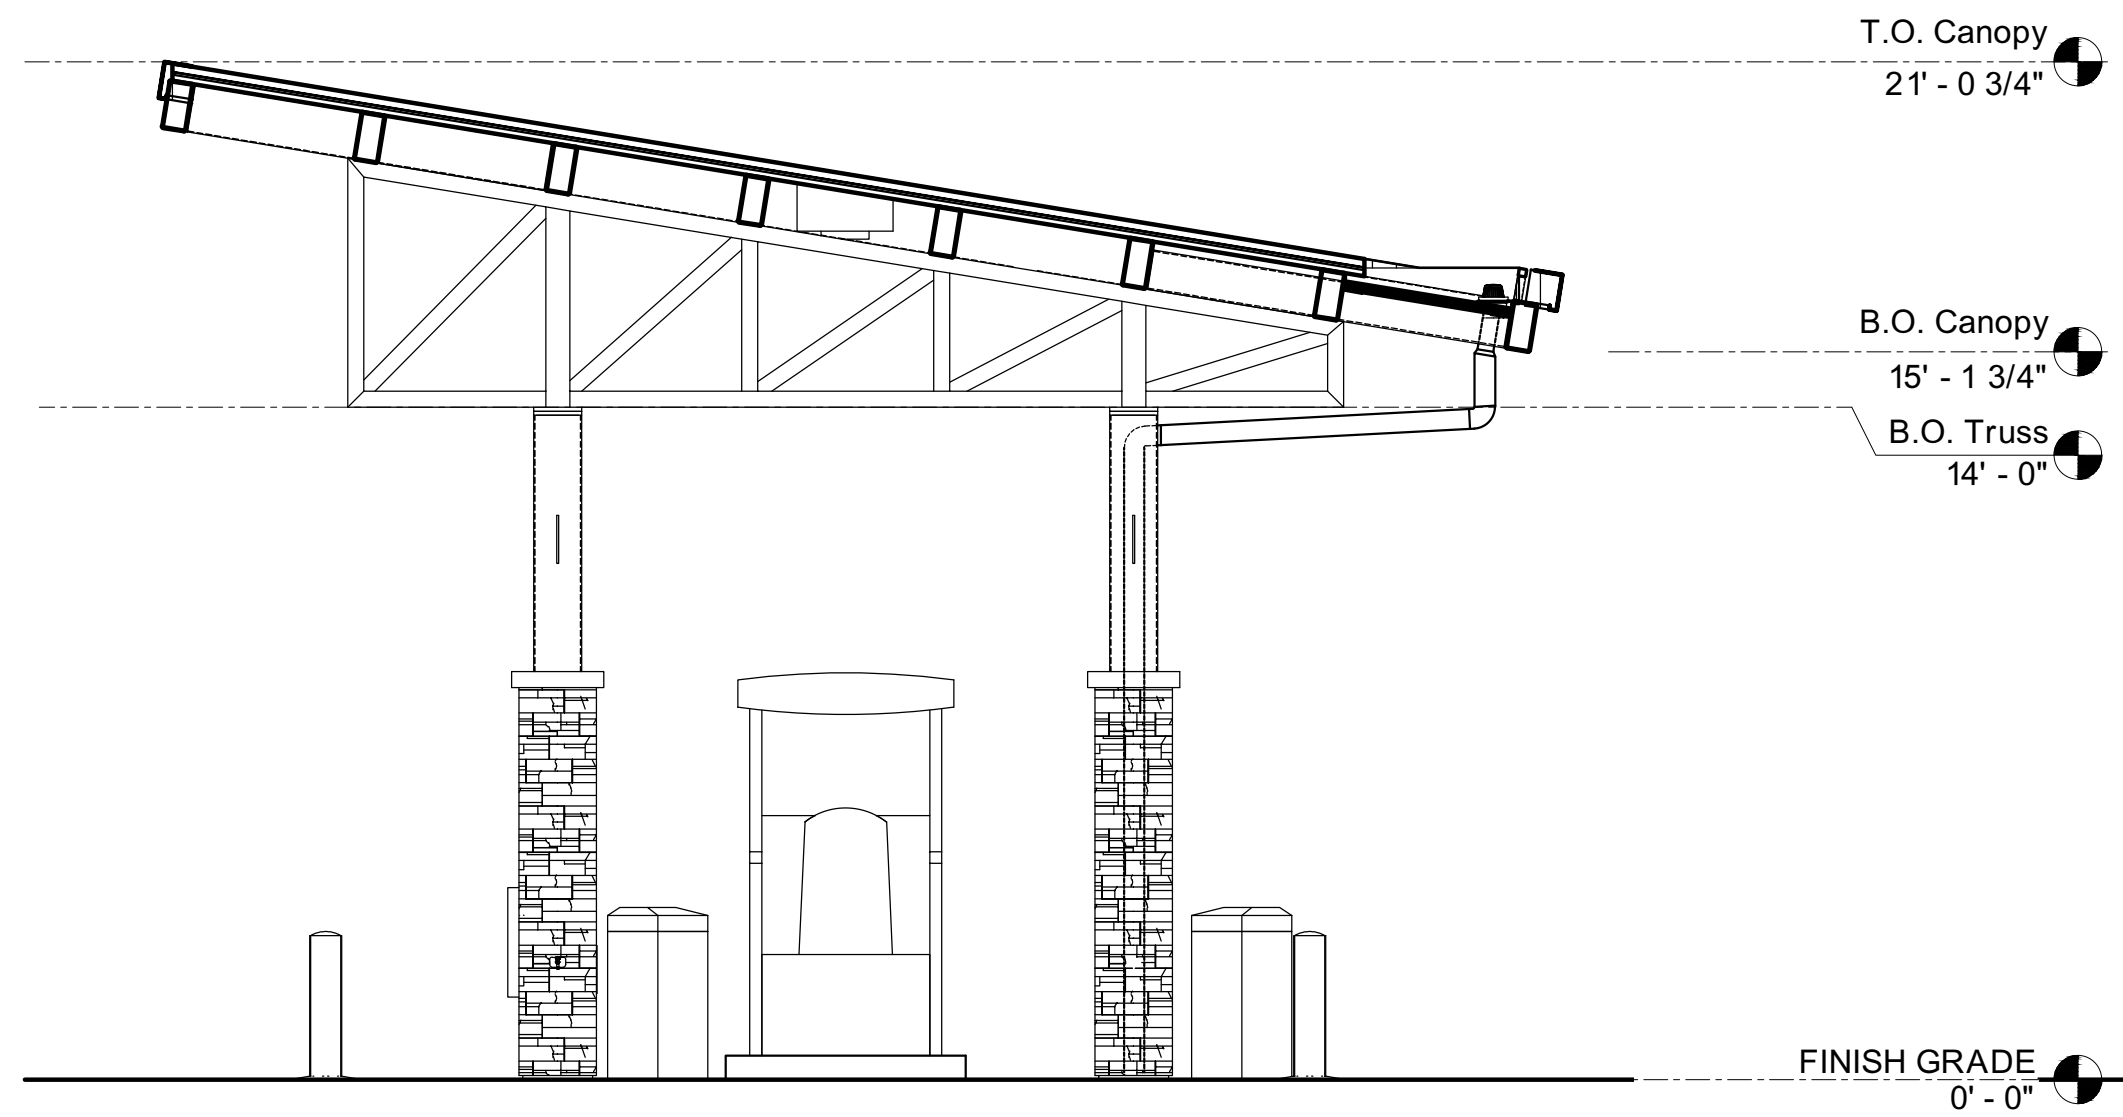

2 CANOPY ELEVATION
CA3 1/4" = 1'-0"

CLIENT NAME WAWA 260 WEST BALTIMORE PIKE WAWA, PENNSYLVANIA 19063	PROJECT NAME U45 PLUS STORE #5288 W. ATLANTIC BLVD. & N. ANDREWS AVE. POMPANO BEACH, FL	SHEET TITLE BUILDING & FUEL CANOPY HEIGHTS COMPARISONS
---	--	--

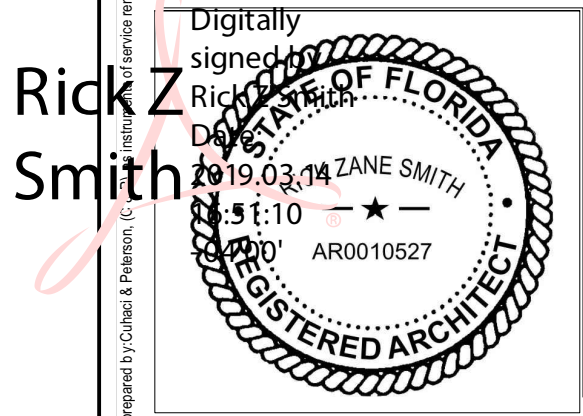

Revision Schedule		
No.	Description	Date
1	ZONING UPDATES	03/05/2019

PROJECT NO. 2180481	DATE 03-05-2019	DRAWN CP-FL	CHECKED BL
------------------------	--------------------	----------------	---------------