




MARCH 21 AT 12PM

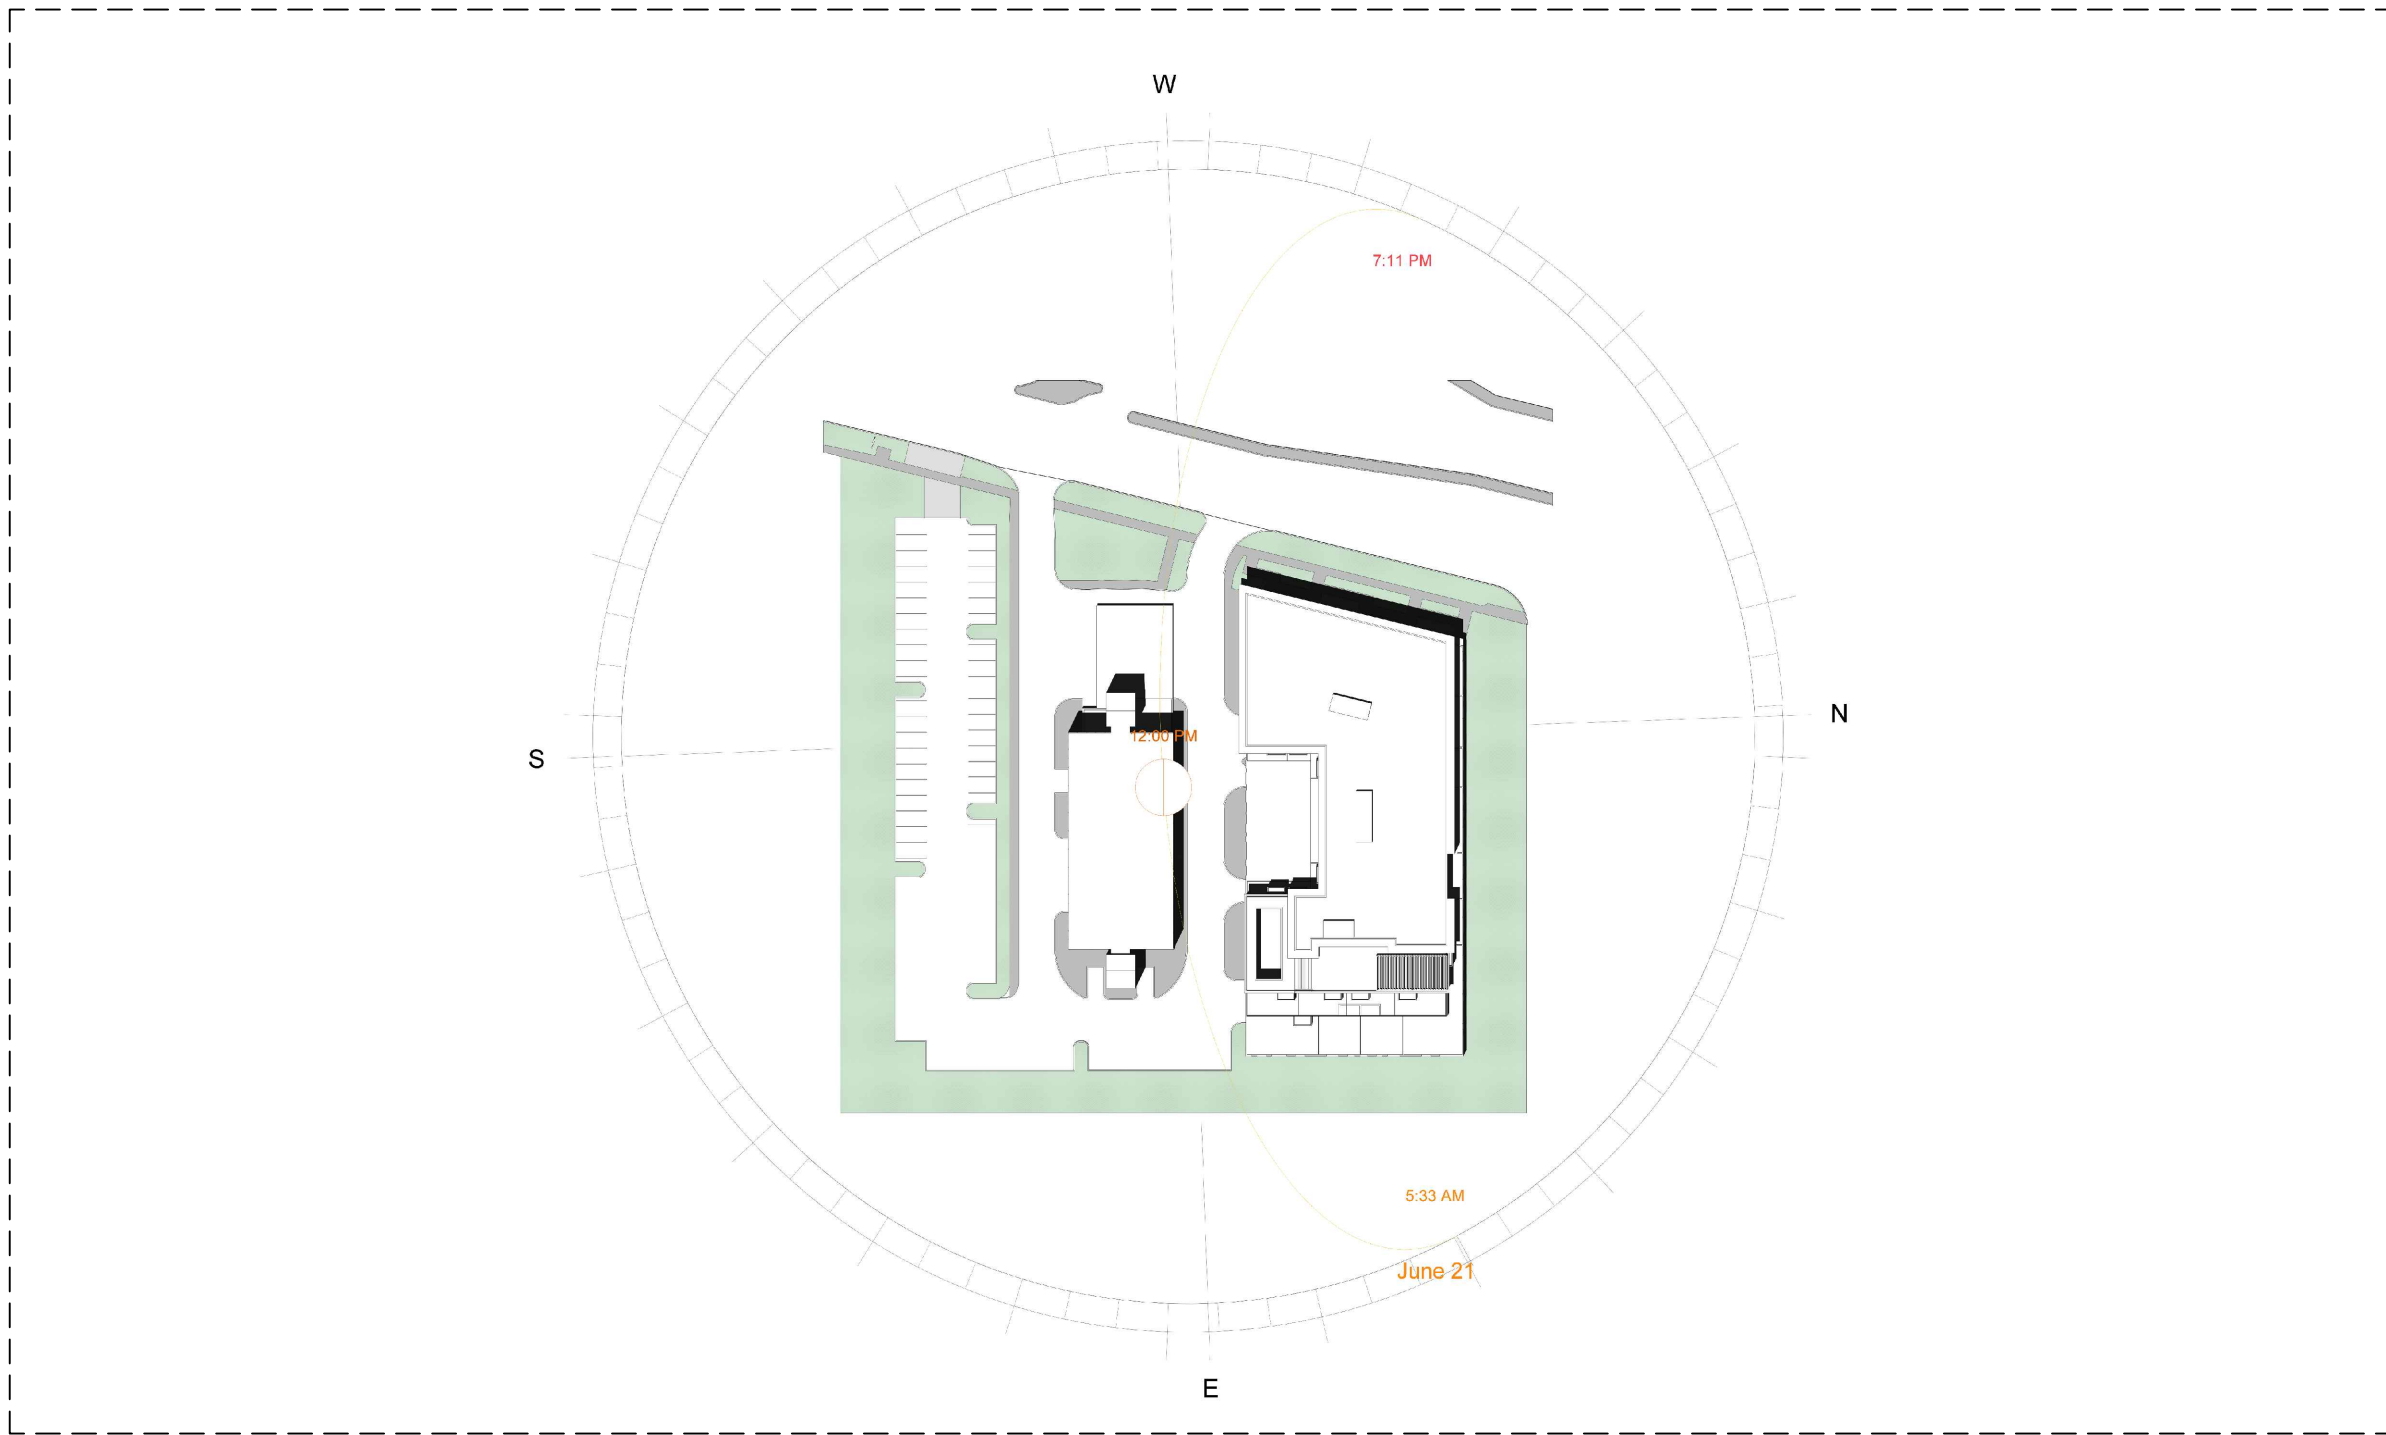

JUNE 21 AT 12PM

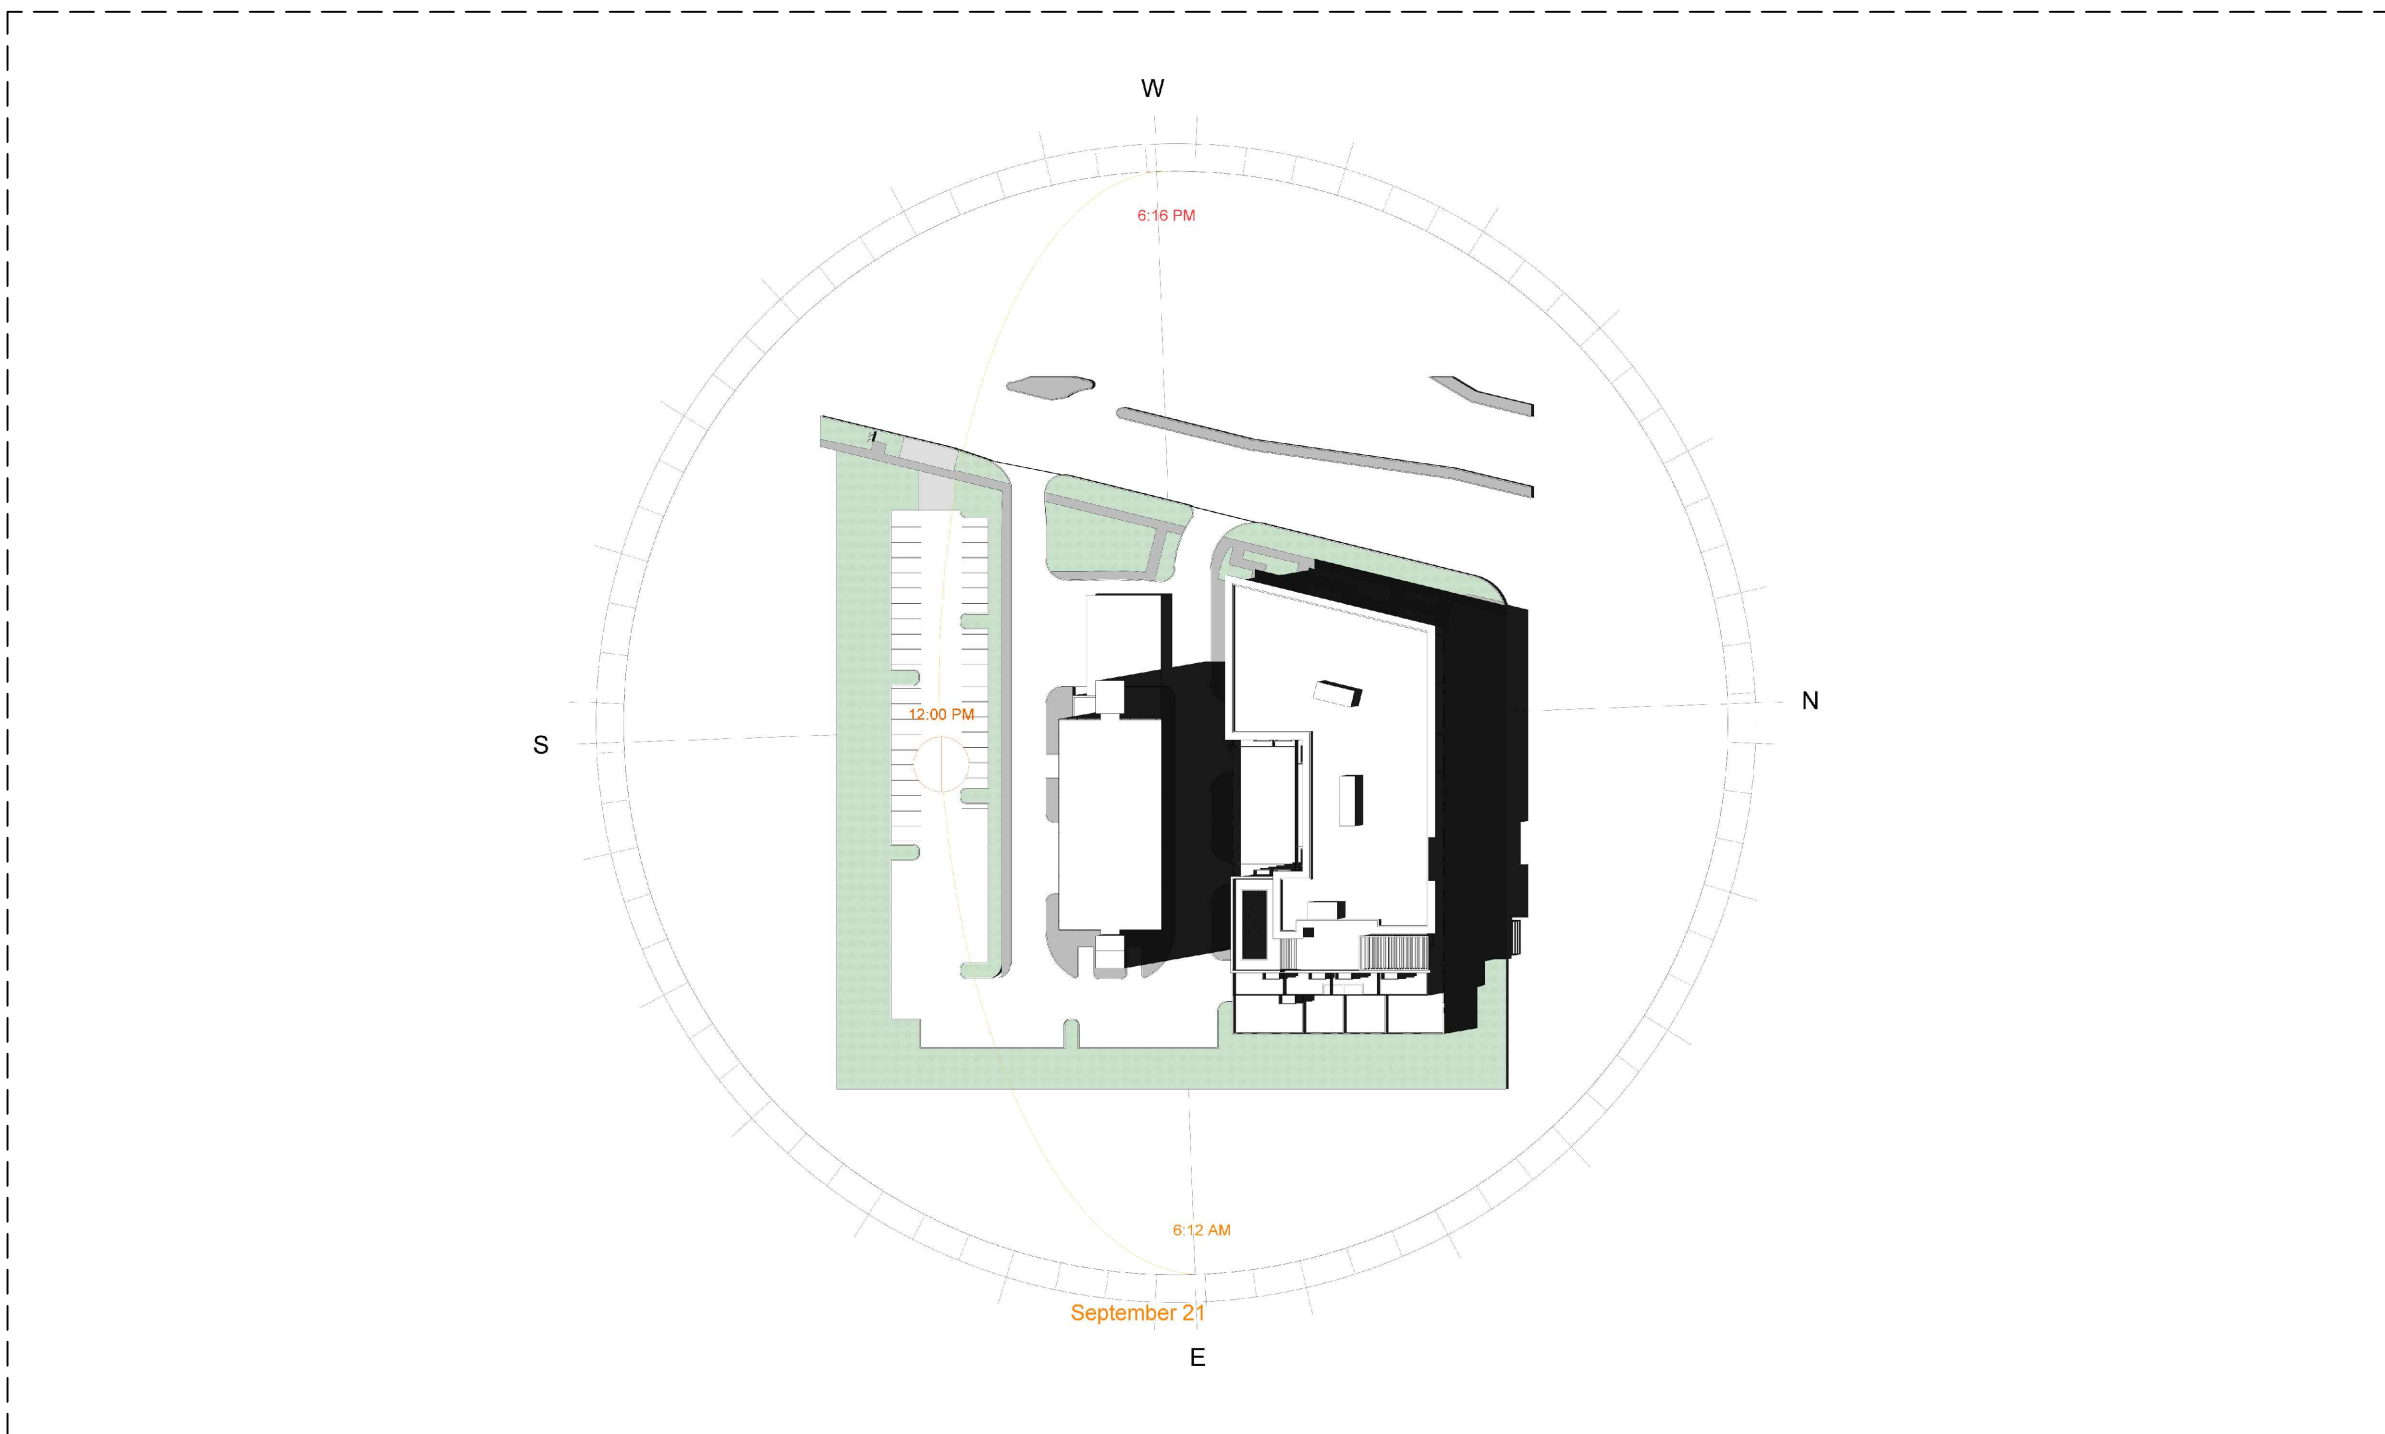

SEPTEMBER 21 AT 12PM

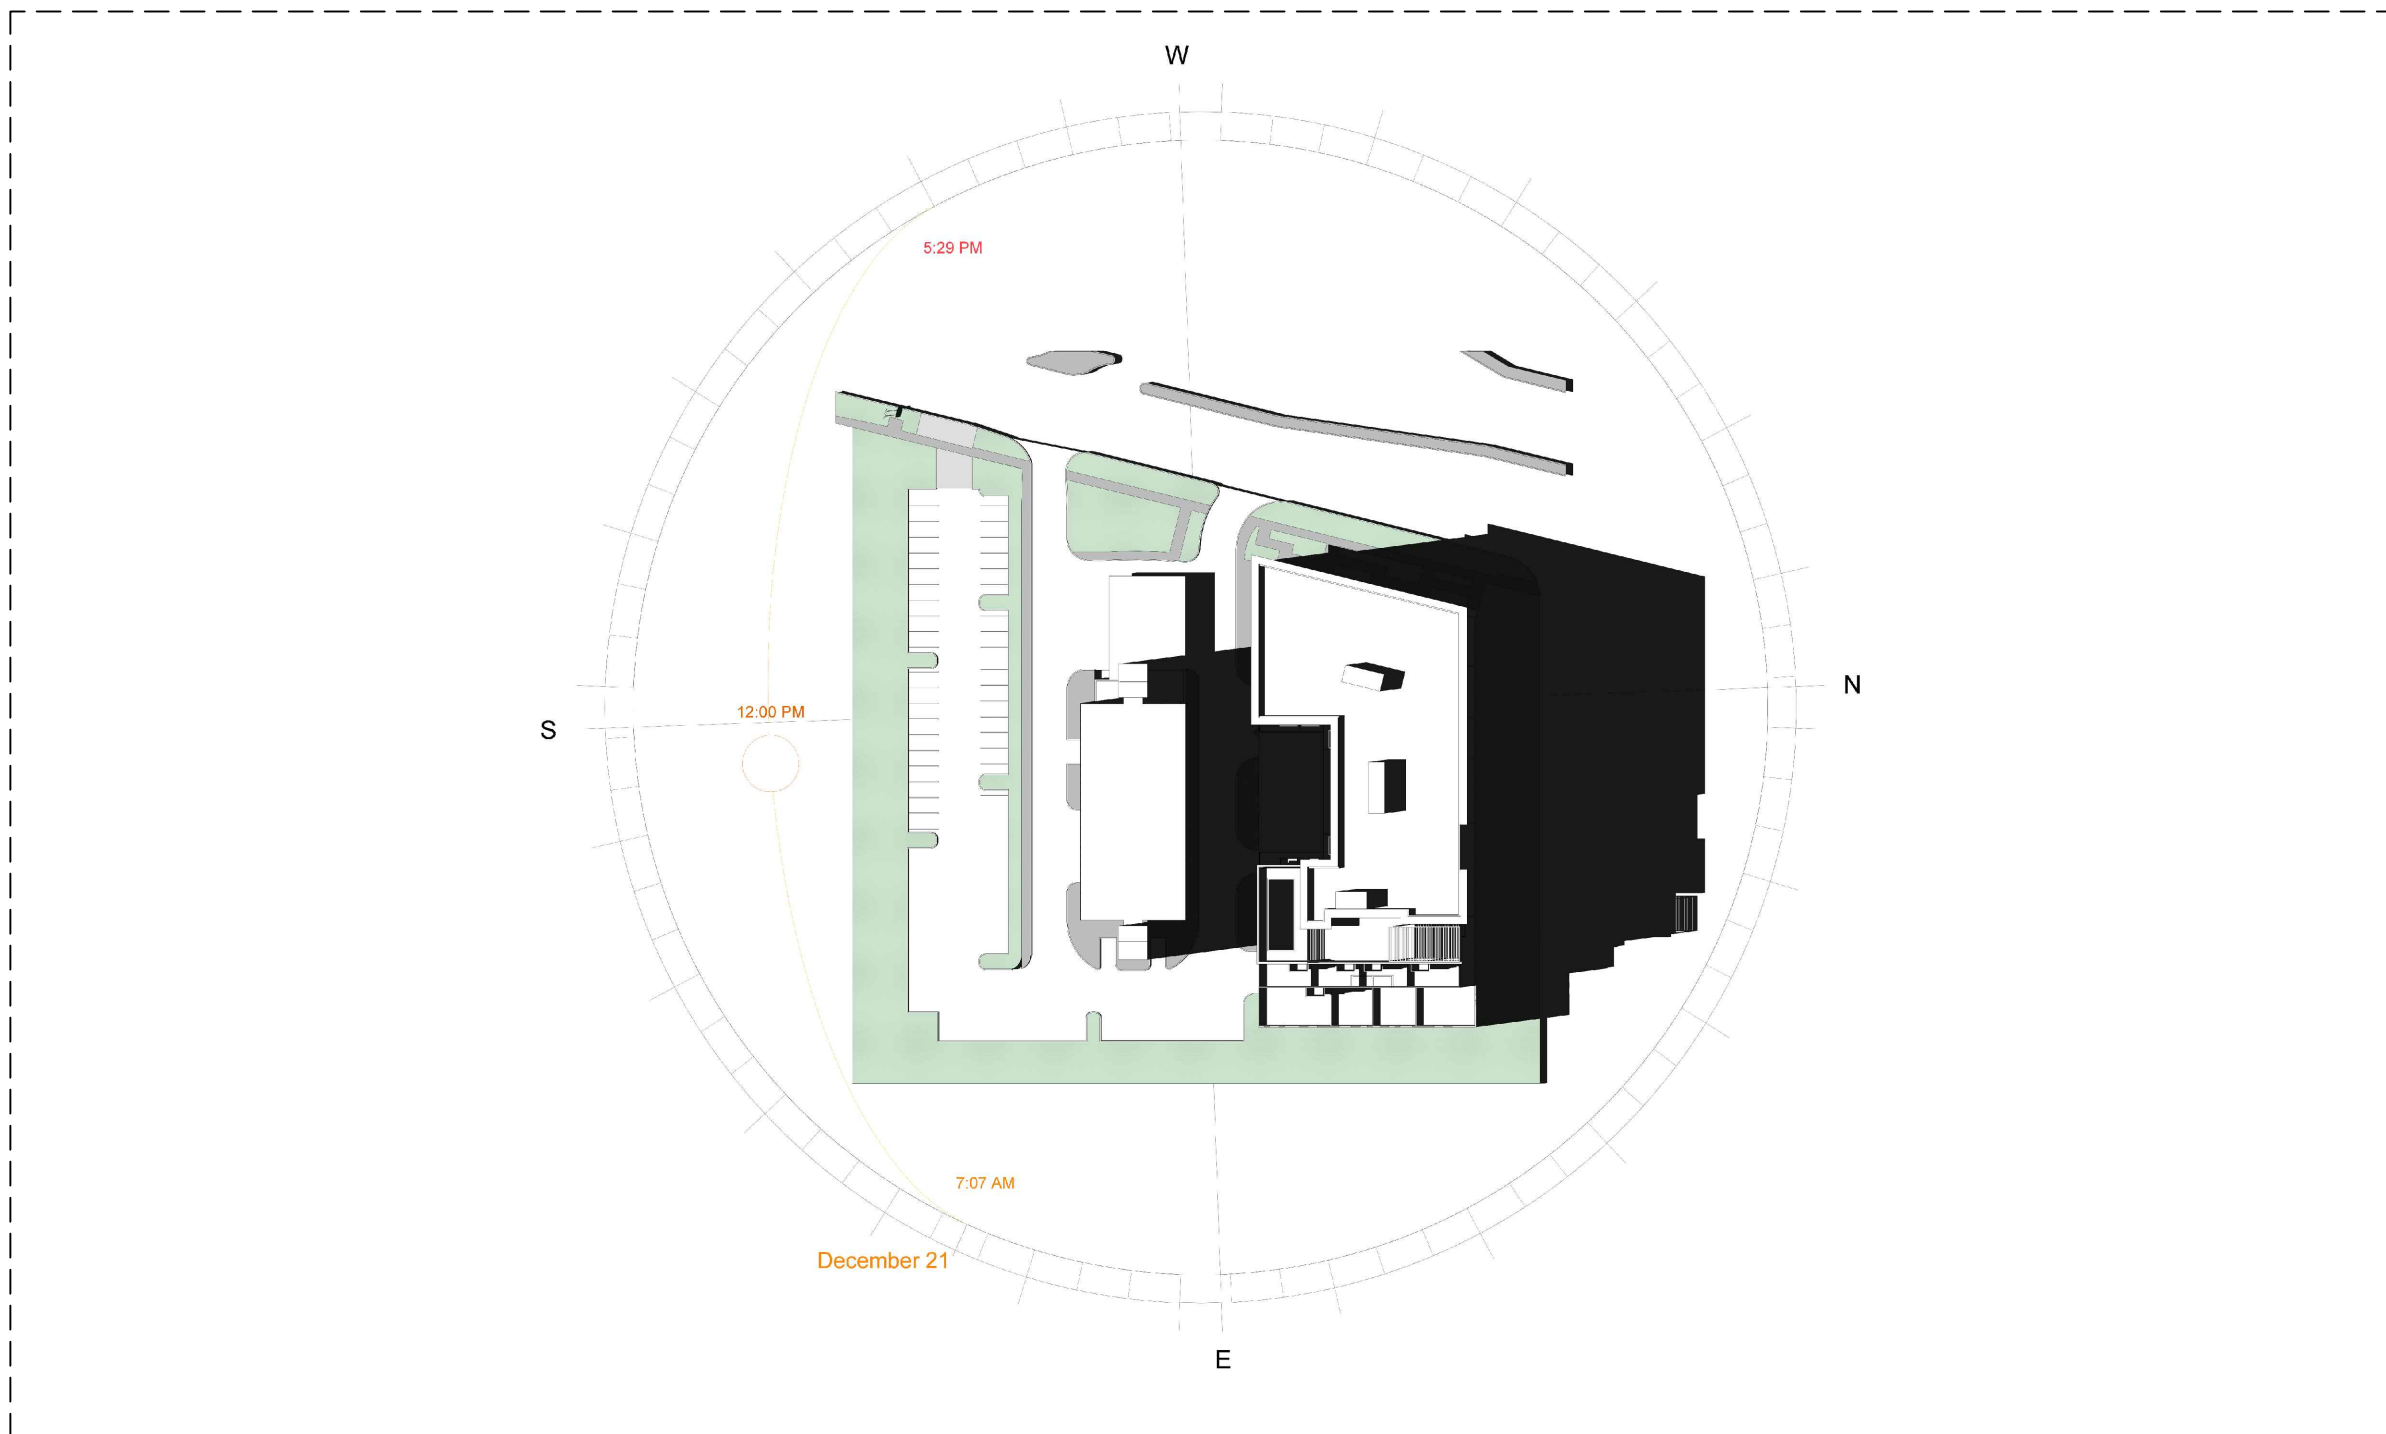


DECEMBER 21 AT 12PM




**absolute-idea.com**  
CANAL PARK  
3523 NE 163rd Street, Suite 200 North Miami Beach, FL 33160  
T 305.792.0015 T 305.931.0279 @info@absolute-idea.com

SEAL  
TO THE BEST OF MY  
KNOWLEDGE, THE PLANS  
AND SPECIFICATIONS  
COMPLY WITH THE  
APPLICABLE MINIMUM  
BUILDING CODES AND THE  
APPLICABLE FIRE-SAFETY  
STANDARDS AS DETERMINED  
BY THE LOCAL AUTHORITY IN  
ACCORDANCE WITH THIS  
SECTION AND 633 FLORIDA  
STATUTES.  
STEPHANE L'ECUYER  
AR 93637

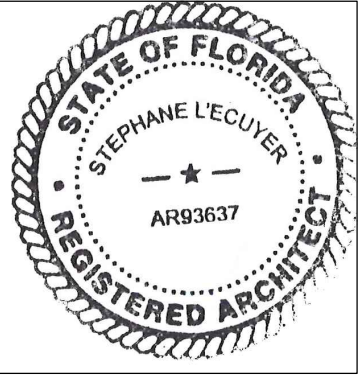

ISSUE FOR:  
**DRC SUBMITTAL**

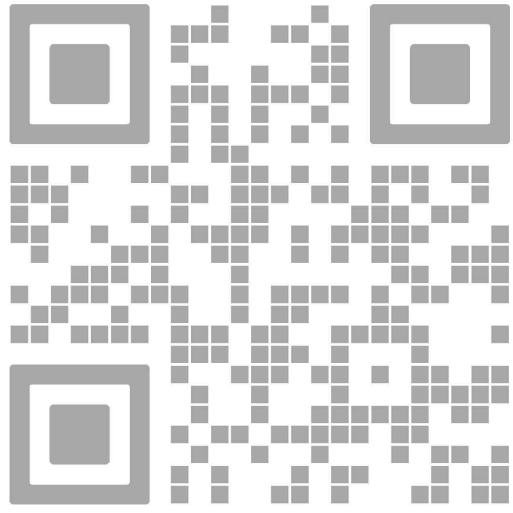

REV.	DATE	DESCRIPTION
01	05-13-2025	D.R.C. SUBMITTAL

ALL MEASUREMENTS MUST BE VERIFIED BEFORE  
BEGINNING THE WORKS. NO MEASUREMENTS ARE TO  
BE SCALED DIRECTLY FROM THIS DRAWING.

Key section

Client  
**VERA FUND**  
NICK POLYUSHKIN  
& YURI KHARITONENKOV  
TEL: 305.833.3303

Project  
**1600 S FEDERAL HIGHWAY  
(MIXED-USE PROJECT)**  
1600 SOUTH FEDERAL HIGHWAY,  
POMPANO BEACH, FL 33062

Title	
Drawn <b>J. WU</b>	Field <b>ARCHITECTURE</b>
Verified <b>N. TREMBLAY</b>	Scale <b>as shown</b>
Approved <b>S. L'ECUYER</b>	Date <b>05-28-2025</b>
Project Manager <b>J. WU</b>	Dwg. no. <b>S-002</b>
Project <b>24-838</b>	