


4 PRECAST CONCRETE-TOP SLAB

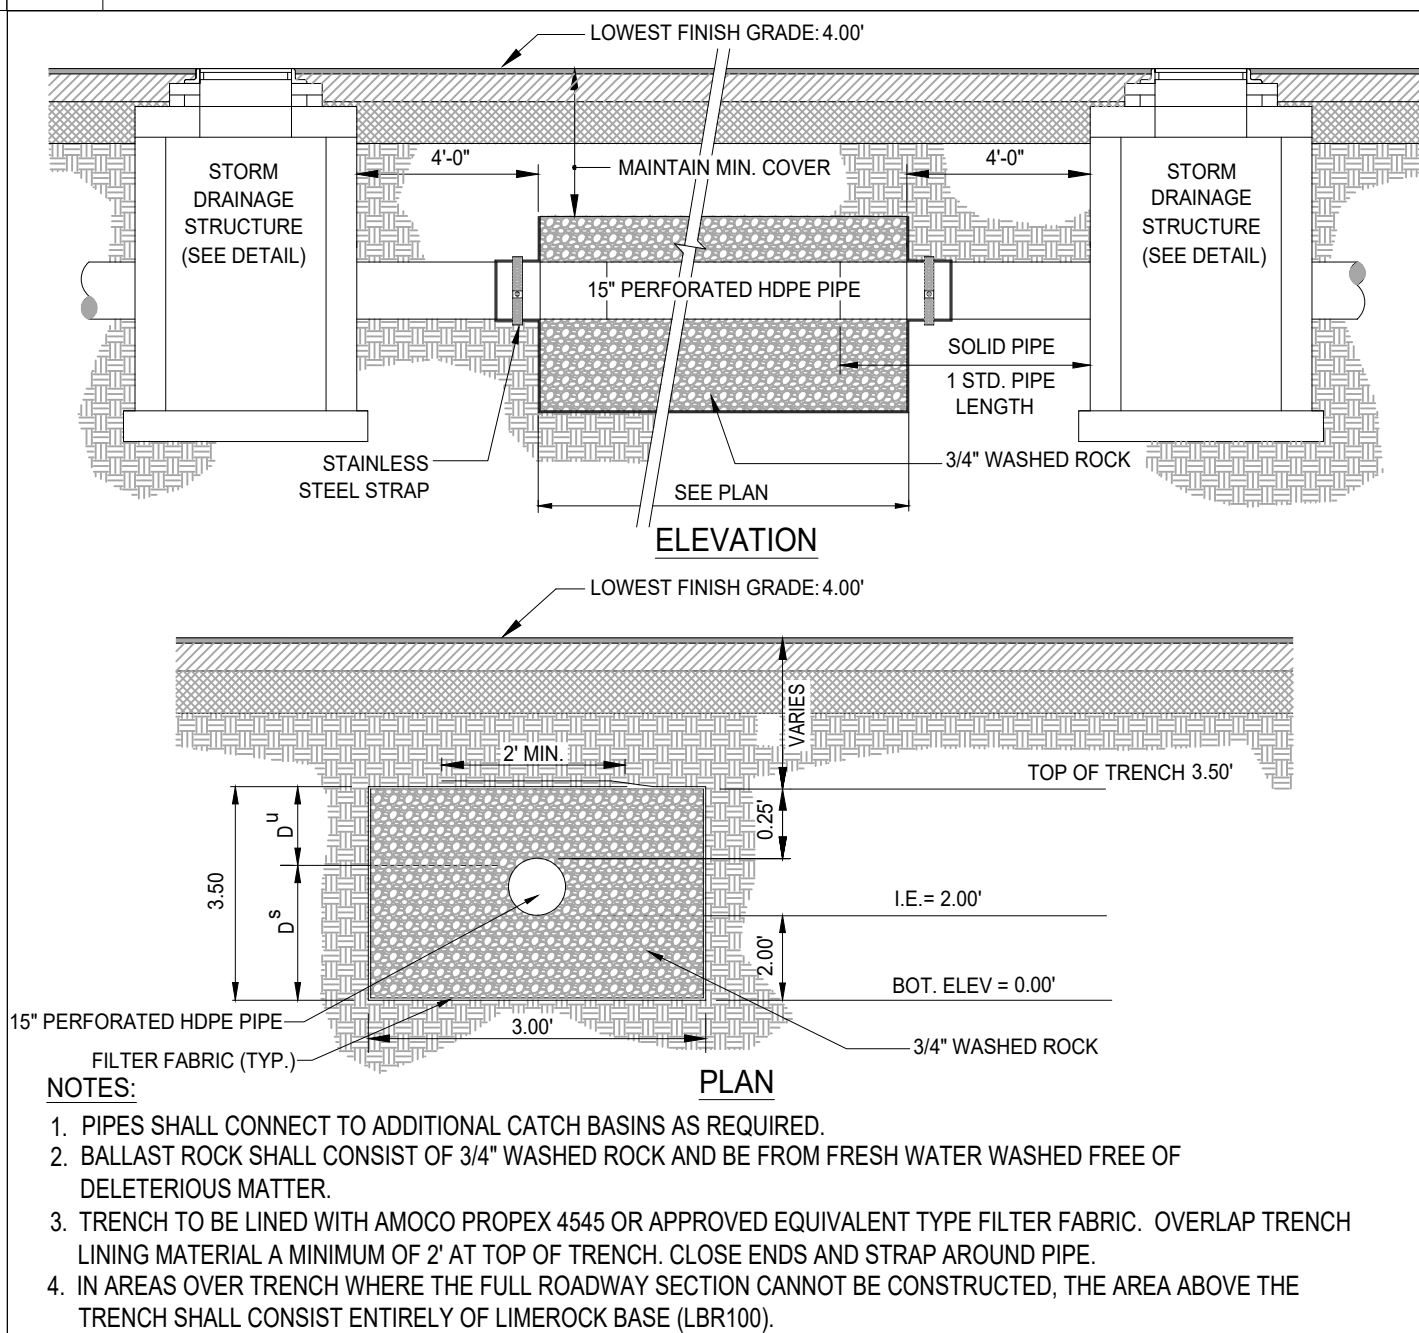

6 PROPOSED EXFILTRATION TRENCH