





ENGINEERING STANDARDS 2025			
REVISIONS		ENGINEERING DIVISION CITY OF POMPANO BEACH	CONCRETE CURB AND GUTTER
BY	DATE		
S.S.	07-2018	SCALE: N.T.S.	DATE: MAY 2022 DWG. NO. 300-1

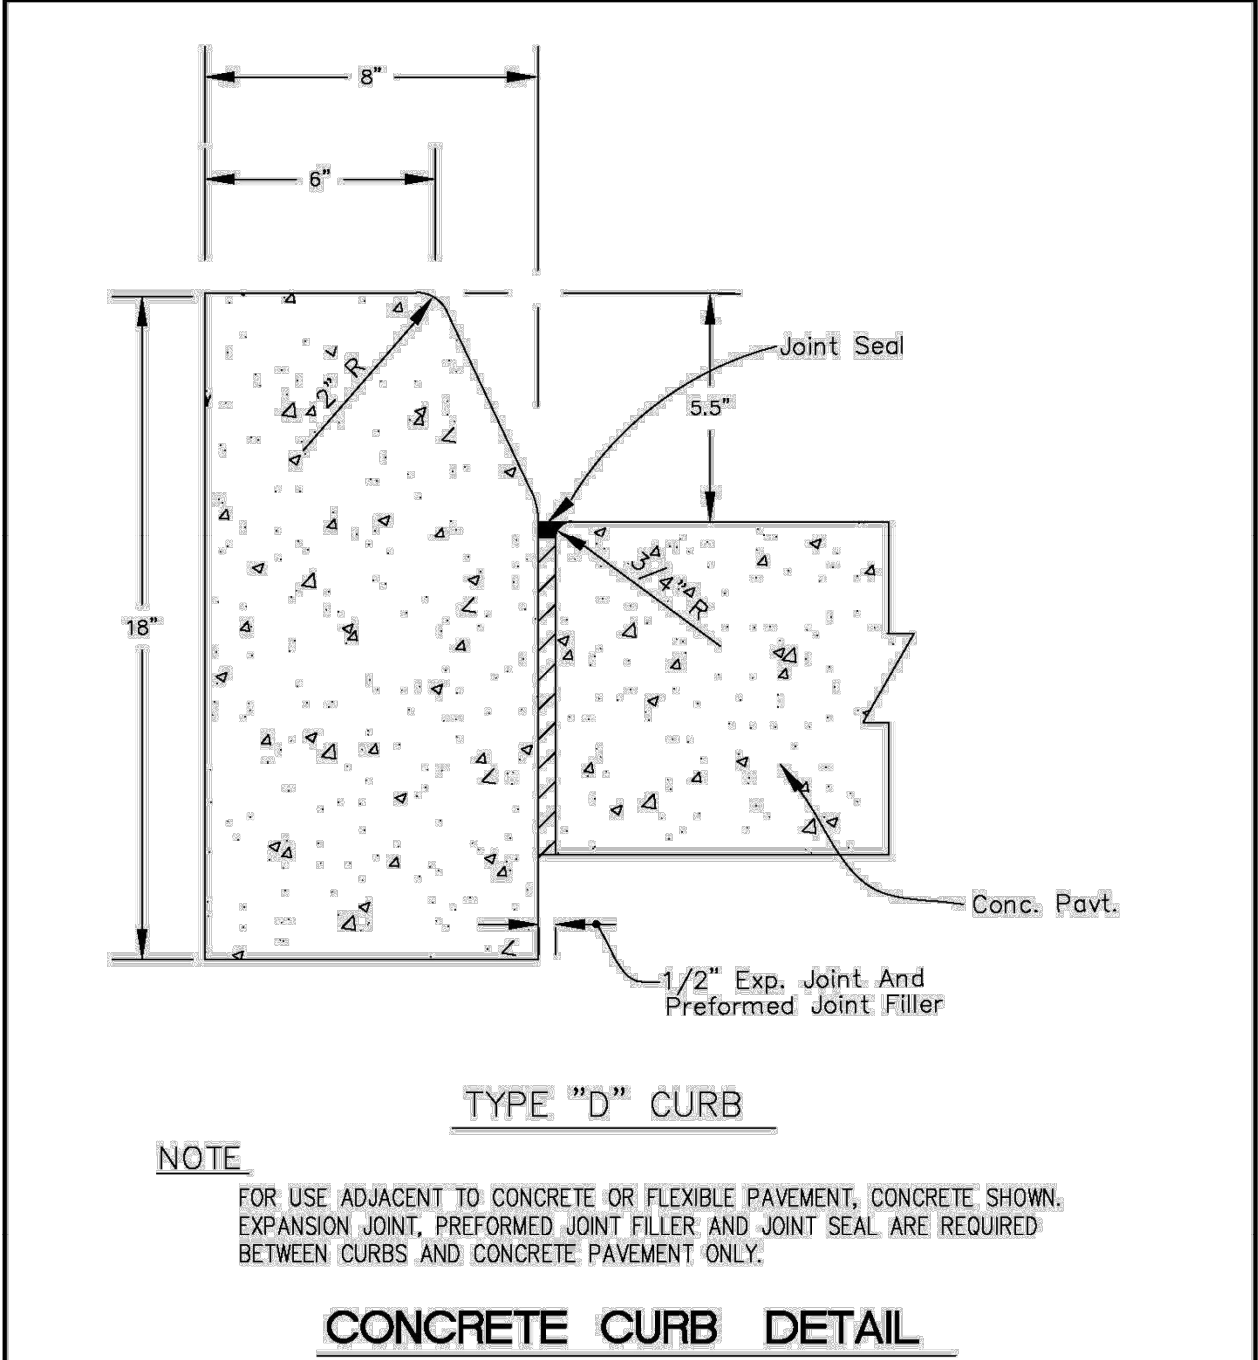

ENGINEERING STANDARDS 2025			
REVISIONS		ENGINEERING DIVISION CITY OF POMPANO BEACH	CONCRETE CURB
BY	DATE		
S.S.	07-2014	SCALE: N.T.S.	DATE: MAY 2022 DWG. NO. 300-2
S.S.	08-2015		
S.S.	07-2016		

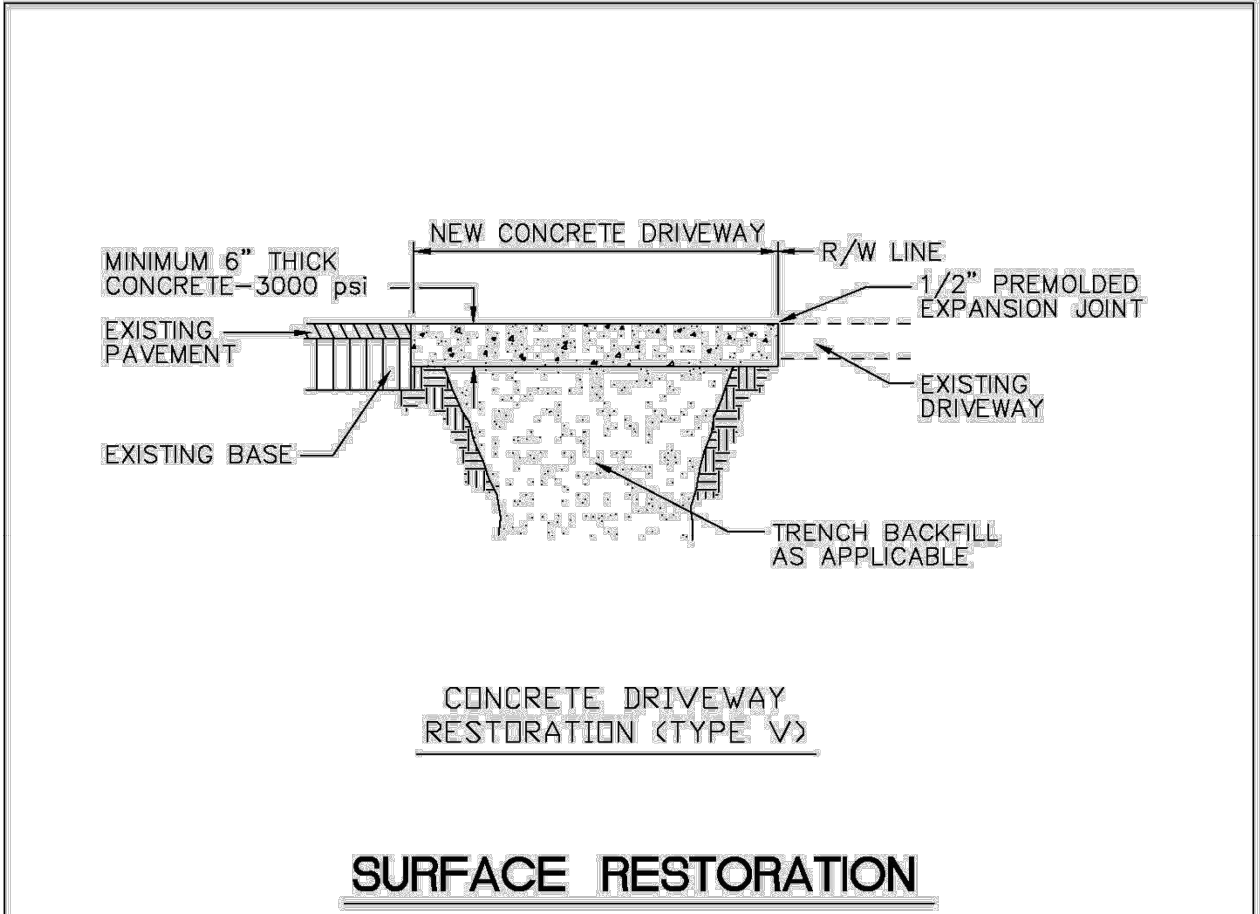


ENGINEERING STANDARDS 2025			
REVISIONS		ENGINEERING DIVISION CITY OF POMPANO BEACH	SURFACE RESTORATION
BY	DATE		
		SCALE: N.T.S.	DATE: MAY 2022 DWG. NO. 306-3

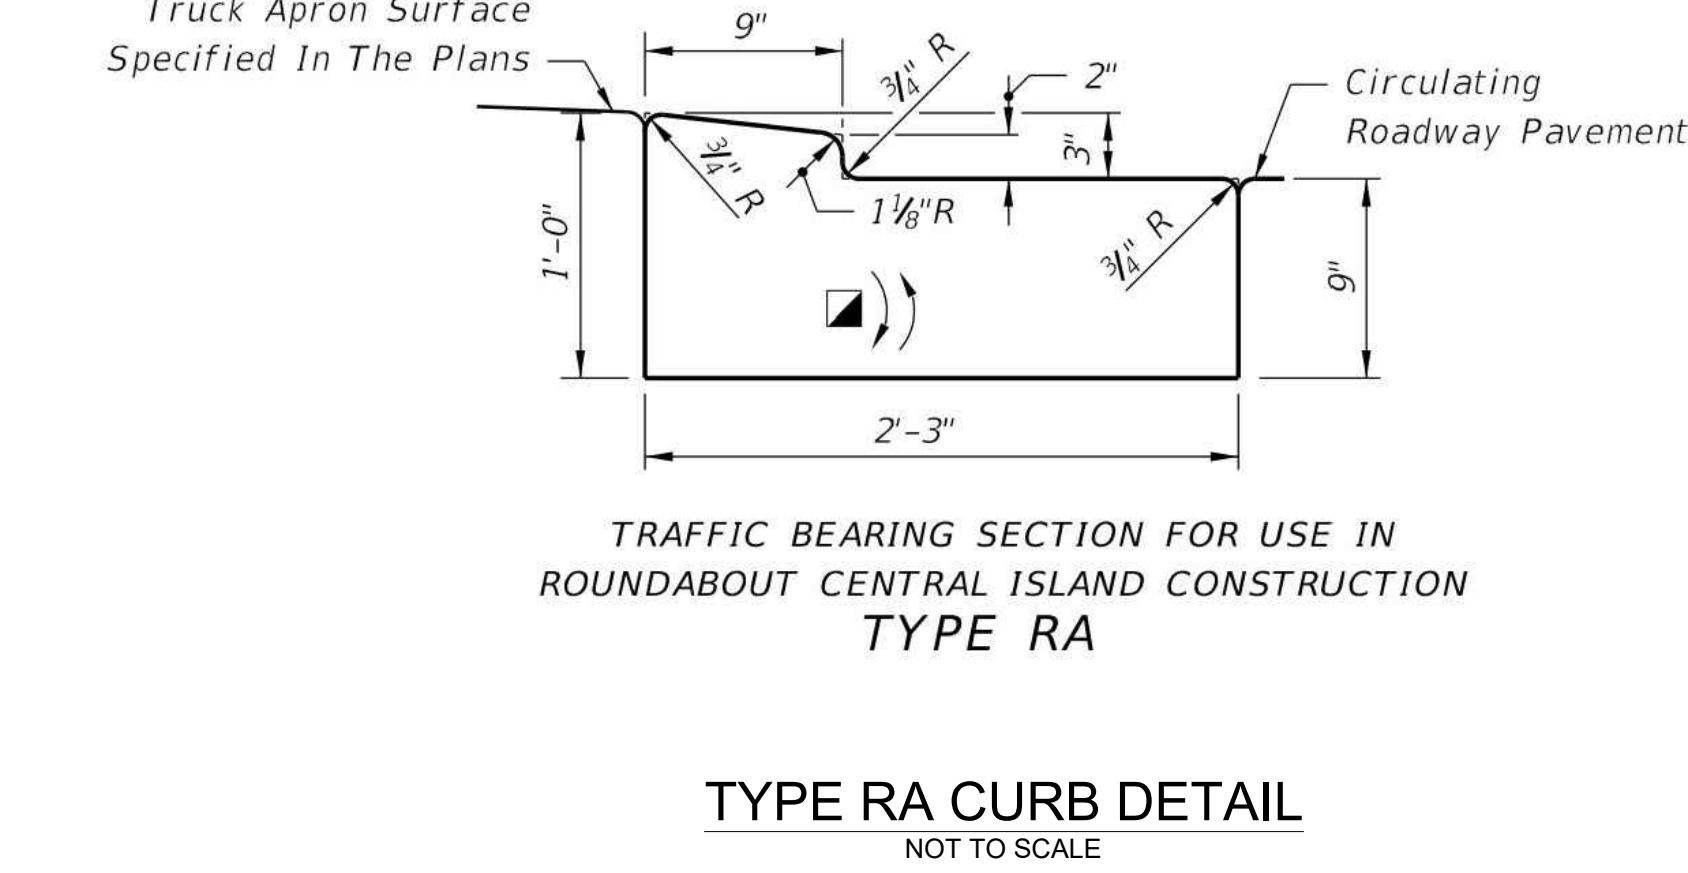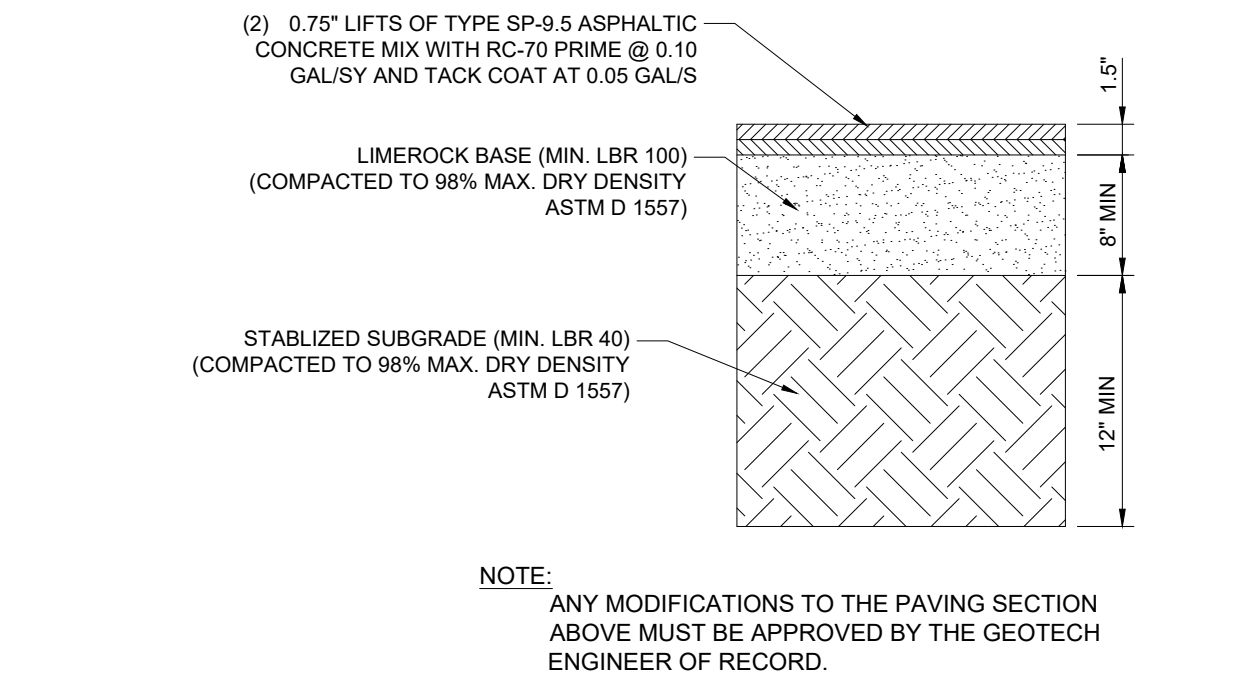

DRC

PZ25-12000026

08/20/2025

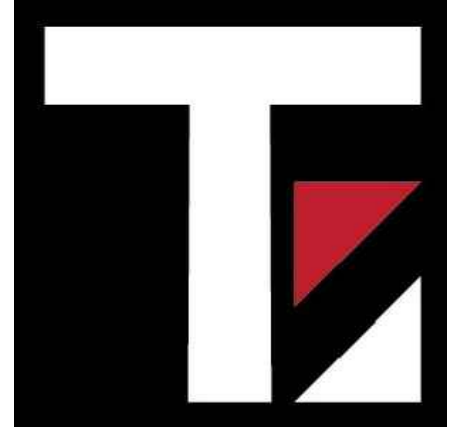

Thompson Engineering & Consulting, Inc.
19304 NW 12th Street
Pembroke Pines, FL 33029
Florida Registry No. 36369
thompson-ec.com
(954) 232-2281

Date: 07/16/2025

This item has been digitally signed and sealed by Justin Thompson, PE, on the date adjacent to the seal.

Printed copies of this document are not considered signed and sealed and the signature must be verified on any electronic copies.

DRC SUBMITTAL
RISING TIDE
CAR WASH
2901 W. ATLANTIC BOULEVARD
POMPANO BEACH, FL 33069
CITY OF POMPANO BEACH BROWARD COUNTY

Project No.	25-032	
Date	07/16/2025	
Scale	As Shown	
Drawn By	UCS	
Checked By	JT	
Revisions		
No.	Description	Date

PAVING & GRADING DETAILS

Sheet Number:
C113
Sheet 13 of 18