


1 COLONNADE EDGE  
104-L-104 NTS



2 CANOPY EDGE  
104-L-104 NTS

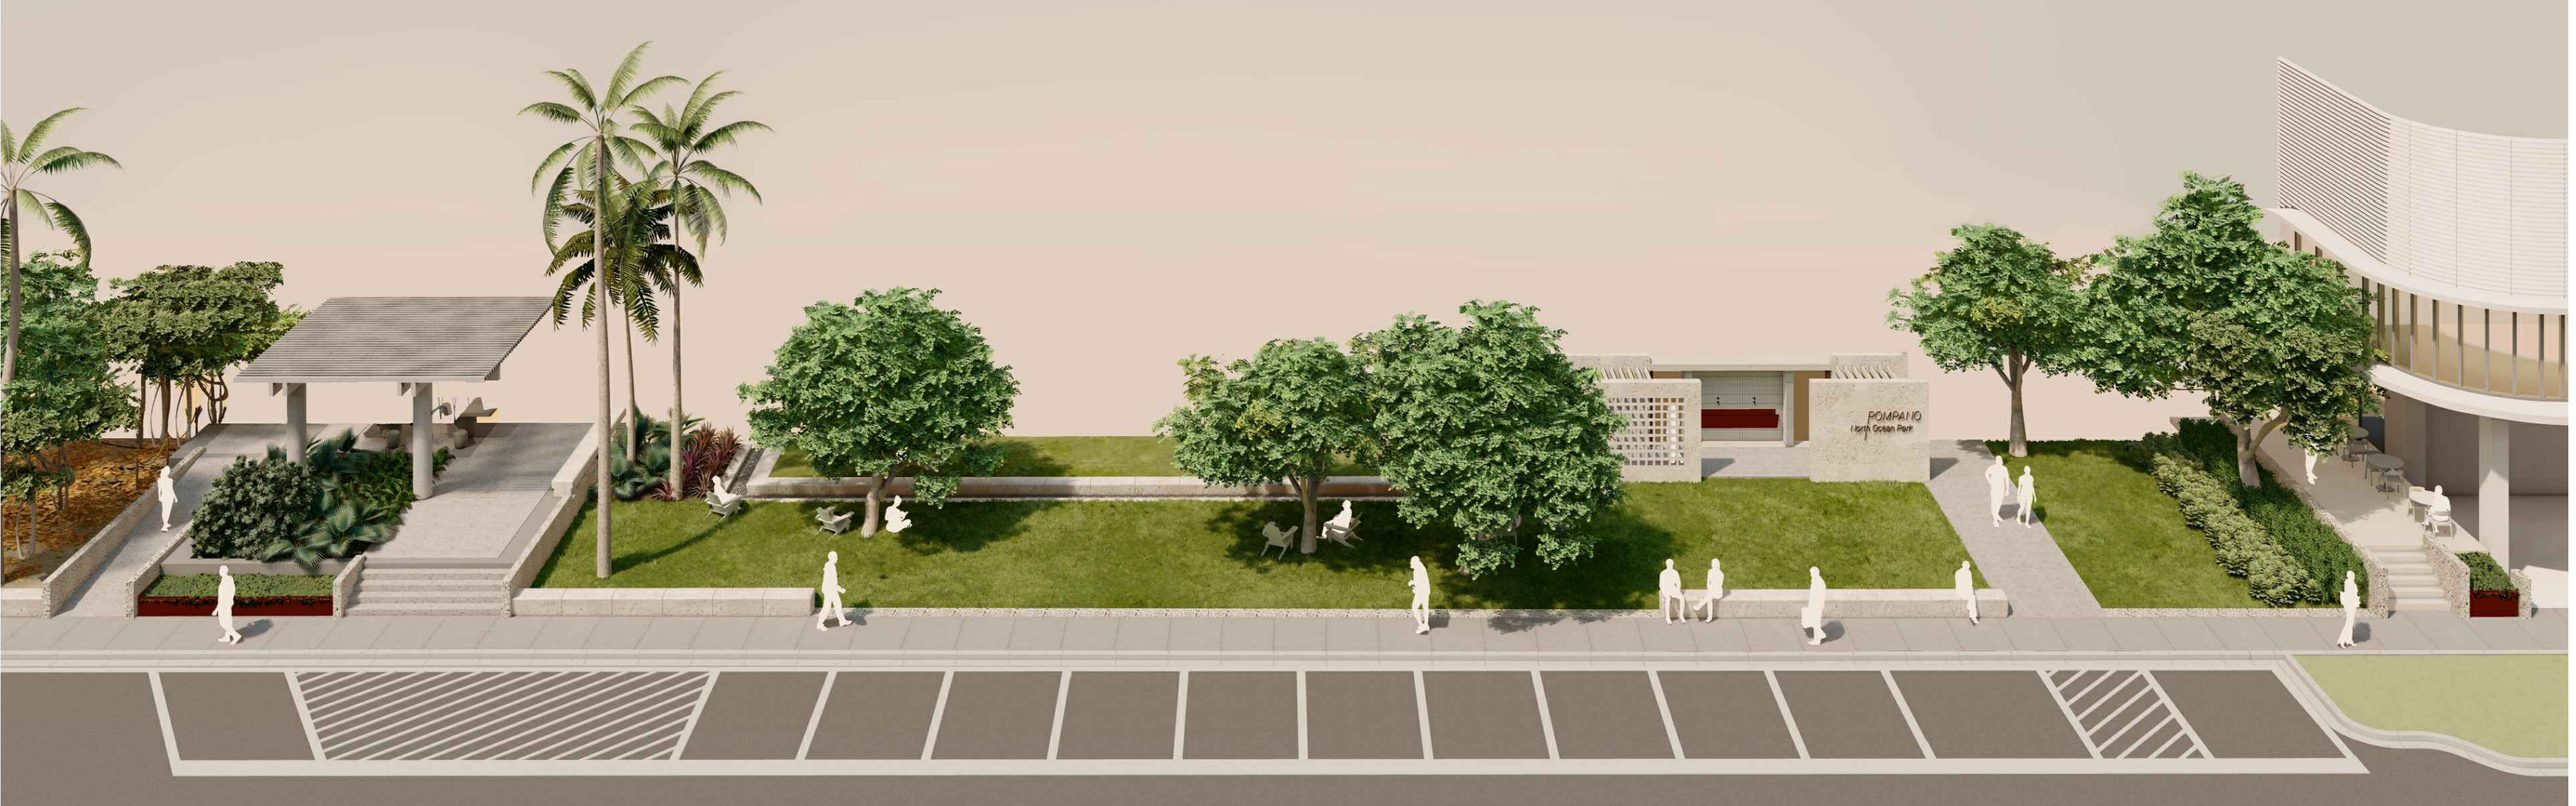

3 PARK EDGE  
104-L-104 NTS



4 BUILDING EDGE  
104-L-104 NTS

PROJECT, ADDRESS AND OWNER:

**NORTH OCEAN PARK**

3424 NE 16th St.  
POMPANO BEACH, FL | 33062

PROJECT NORTH: TRUE NORTH:



DEVELOPER:

Duet Property Development LLC  
250 NE 25TH St. #203  
Miami, FL 33128

LANDSCAPE ARCHITECT:

**WEST 8** WEST 8 URBAN DESIGN &  
LANDSCAPE ARCHITECTURE P.C.  
2133 Arch St., Suite 101  
Philadelphia, PA 19103  
t 347-371-2252

CIVIL ENGINEER:

**KEITH**  
301 East Atlantic Blvd.  
Pompano Beach, FL 33060  
t 954-788-3400

ARCHITECT:

**G3** G3 LLC  
975 Arthur Godfrey rd. suite 401  
Miami Beach, FL 33140  
t 305-763-8471

IRRIGATION:

**GSLA** GSLA DESIGN, INC.  
17670 NW 78th Avenue, Suite 214  
Miami, FL 33015  
t 305-392-1016

No. DESCRIPTION: DATE:

1	DRC APPLICATION	06/11/2024
2	DRC APPLICATION REV.1	11/13/2024

**NOT FOR CONSTRUCTION**

Discrepancies must be reported immediately to the Architect before proceeding.  
Only figured dimensions are to be used.  
Contractors must check all dimensions on site.

CONSULTANT:

DRAWING TITLE:

**EDGE CONDITIONS**

SHEET No.:

**104-L-104**

SEAL:

SIGNATURE:

All drawing and written materials herein constitute original work of the architect  
and may only be duplicated with their written consent.