



1 PARK EDGE AND LIGHTING  
L-310 3/4" = 1'-0"

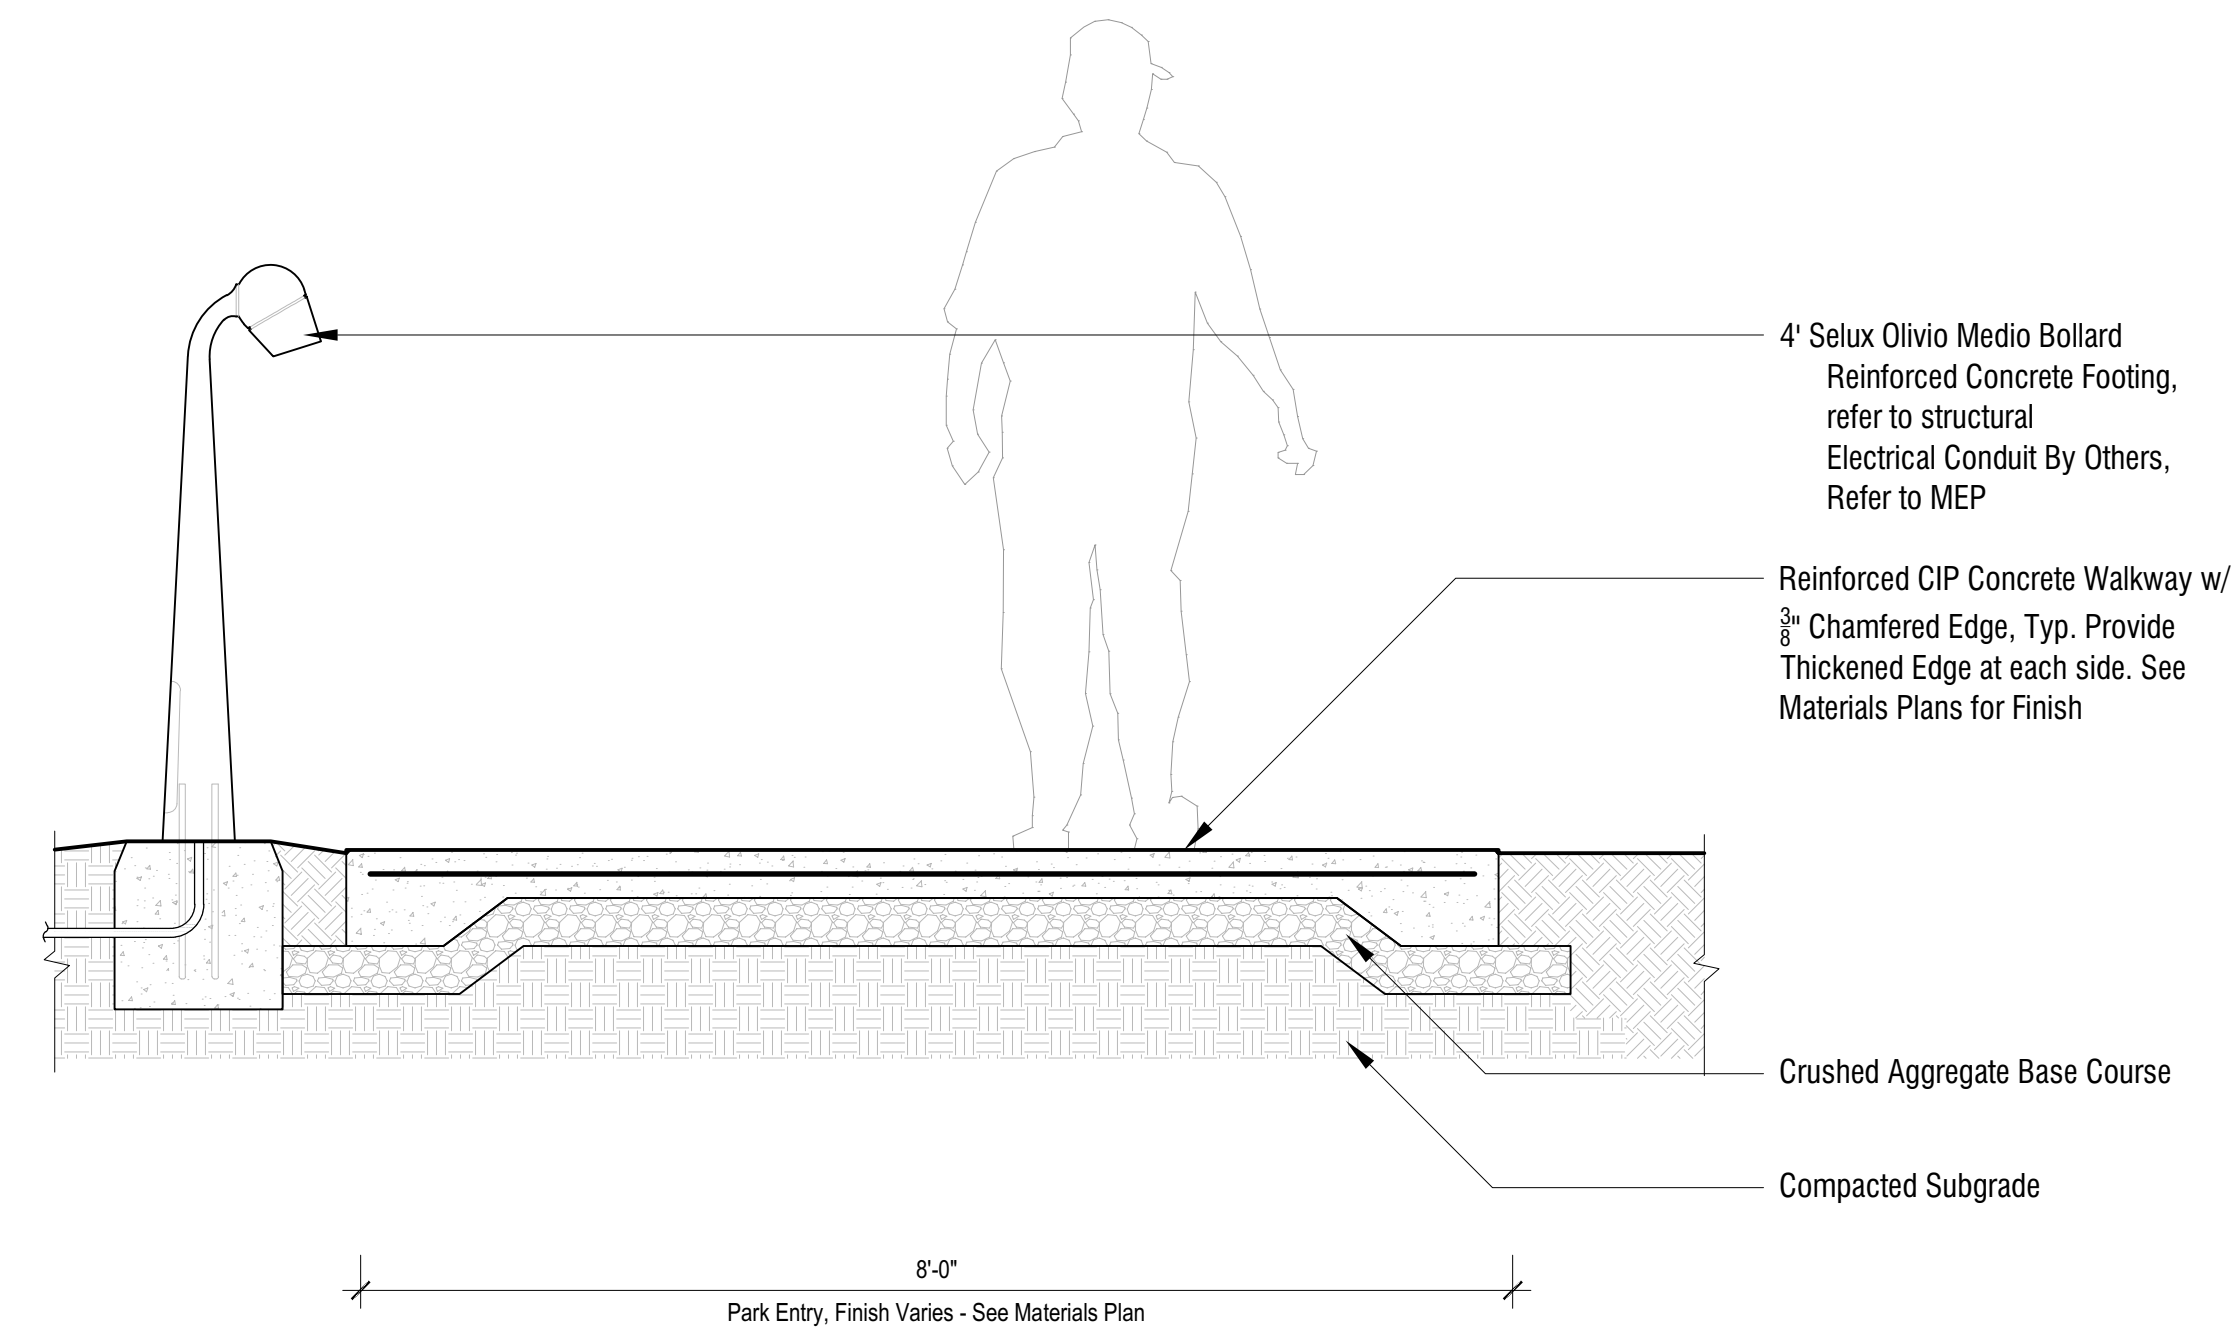

2 PARK ENTRY WALK  
L-310  $3/4" = 1'-0"$

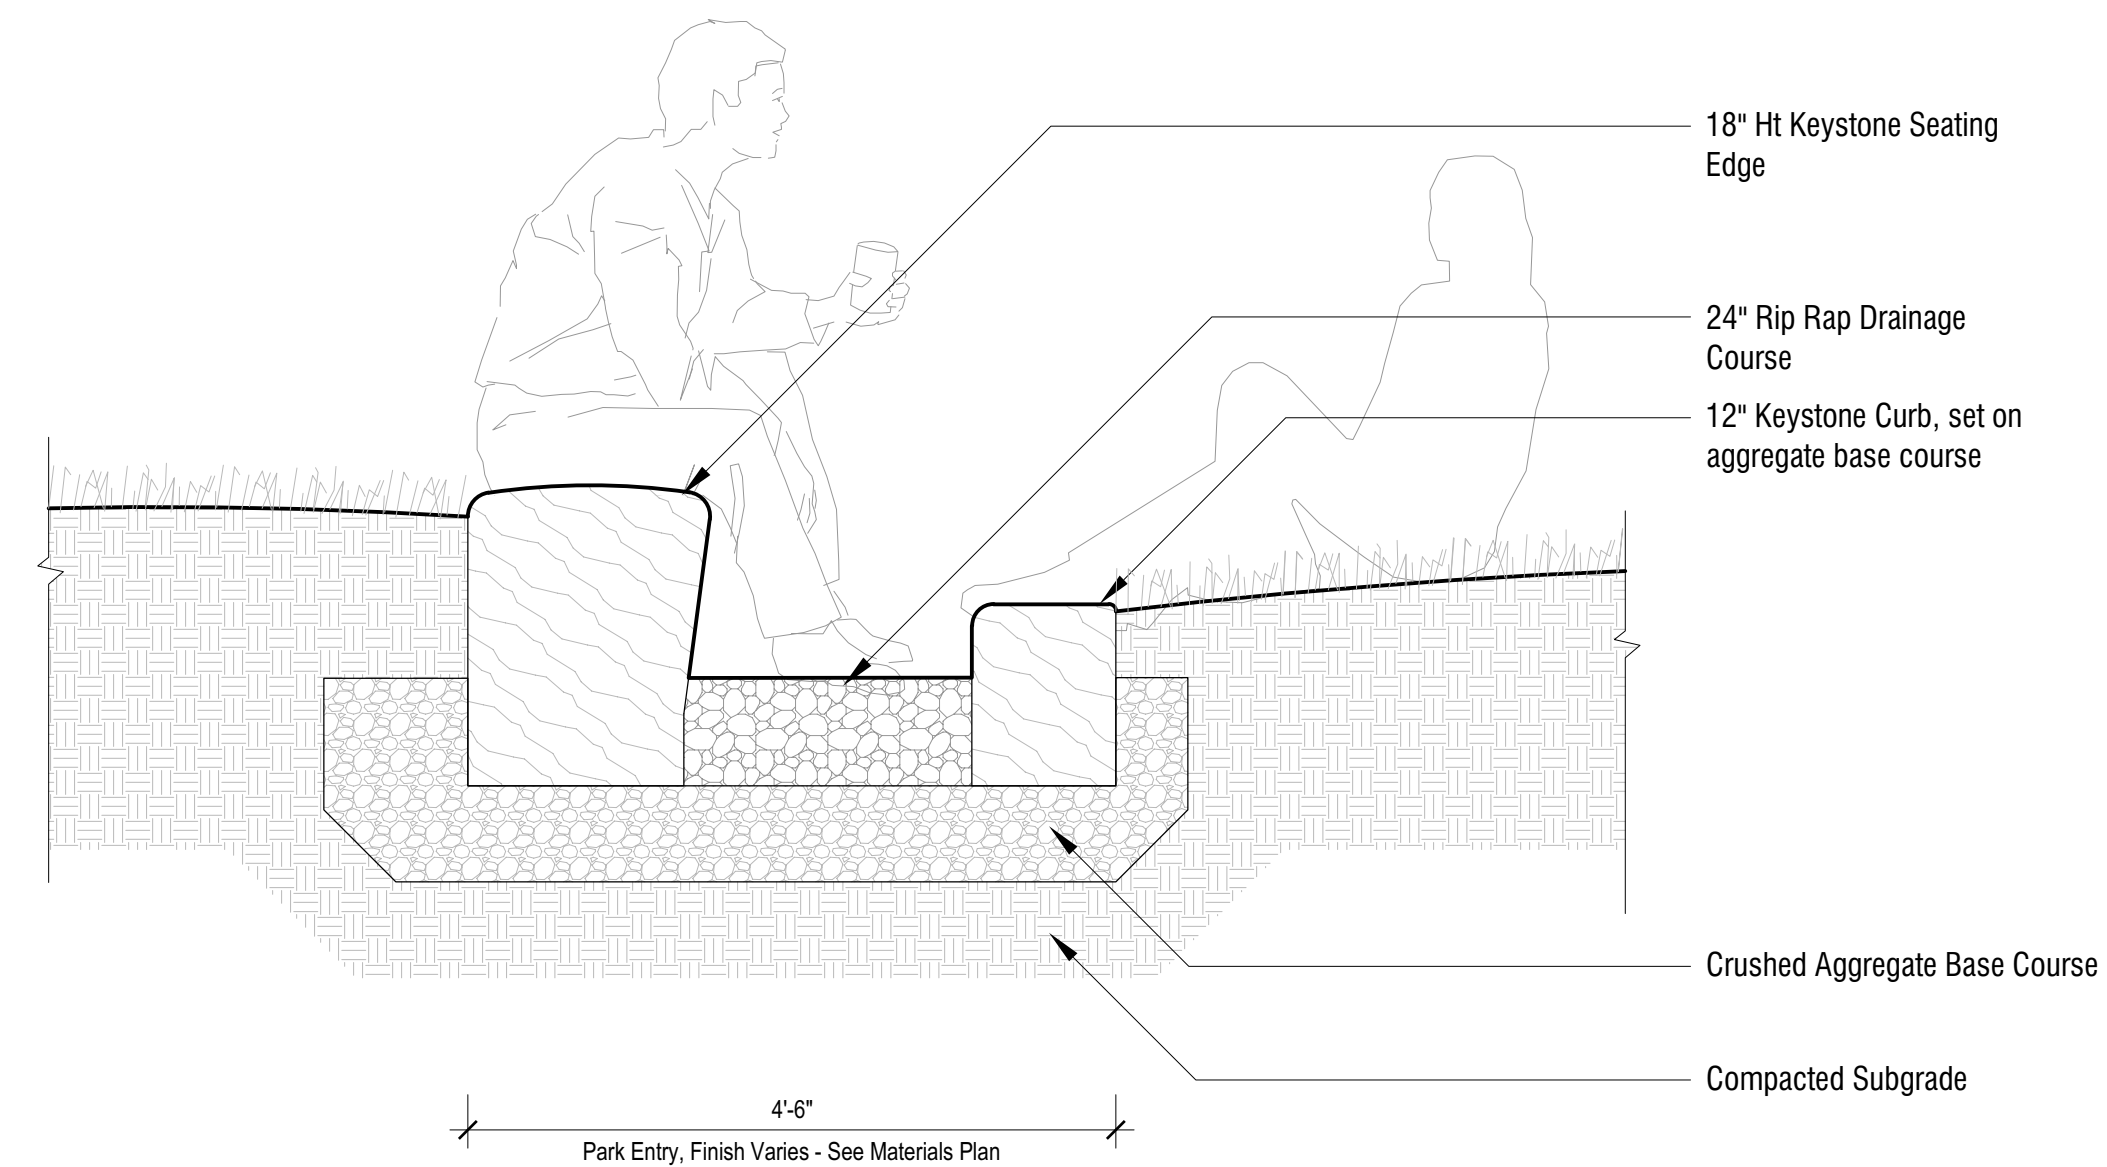

3 HEART OF THE PARK EDGE  
L-310  $3/4" = 1'-0"$

PROJECT, ADDRESS AND OWNER:

## NORTH OCEAN PARK

3424 NE 16th St.  
POMPANO BEACH, FL | 33062

PROJECT NORTH: \_\_\_\_\_ TRUE NORTH: \_\_\_\_\_



Duet Property Development LLC  
250 NE 25TH St. #203  
Miami, FL 33128

LANDSCAPE ARCHITECT:

**WEST 8** WEST 8 URBAN DESIGN &  
LANDSCAPE ARCHITECTURE P.C.  
2133 Arch St., Suite 101  
Philadelphia, PA 19103  
t 347-371-2252

CIVIL ENGINEER:



ARCHITECT: \_\_\_\_\_



IRRIGATION:

[illegible]

**NOT FOR CONSTRUCTION**

Discrepancies must be reported immediately to the Architect before proceeding.  
Only figured dimensions are to be used.  
Contractors must check all dimensions on site.

CONSULTANT:

**WEST 8** WEST 8 URBAN DESIGN &  
LANDSCAPE ARCHITECTURE P.C.


DRAWING TITLE: SCALE: AS NOTED

## HARDSCAPE DETAILS

SHEET No.:

**730-L-310**

SEAL:

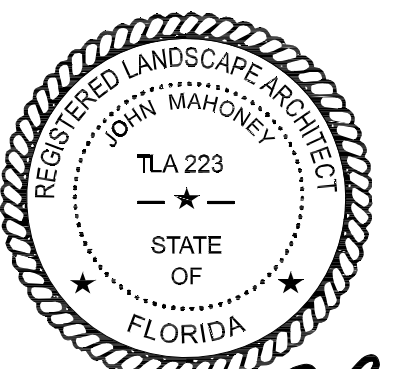

SIGNATURE:

All drawing and written materials herein constitute original work of the architect and may only be duplicated with their written consent.