


1 NORTH SOUTH - SECTION 1  
L-131 1"=10'-0"

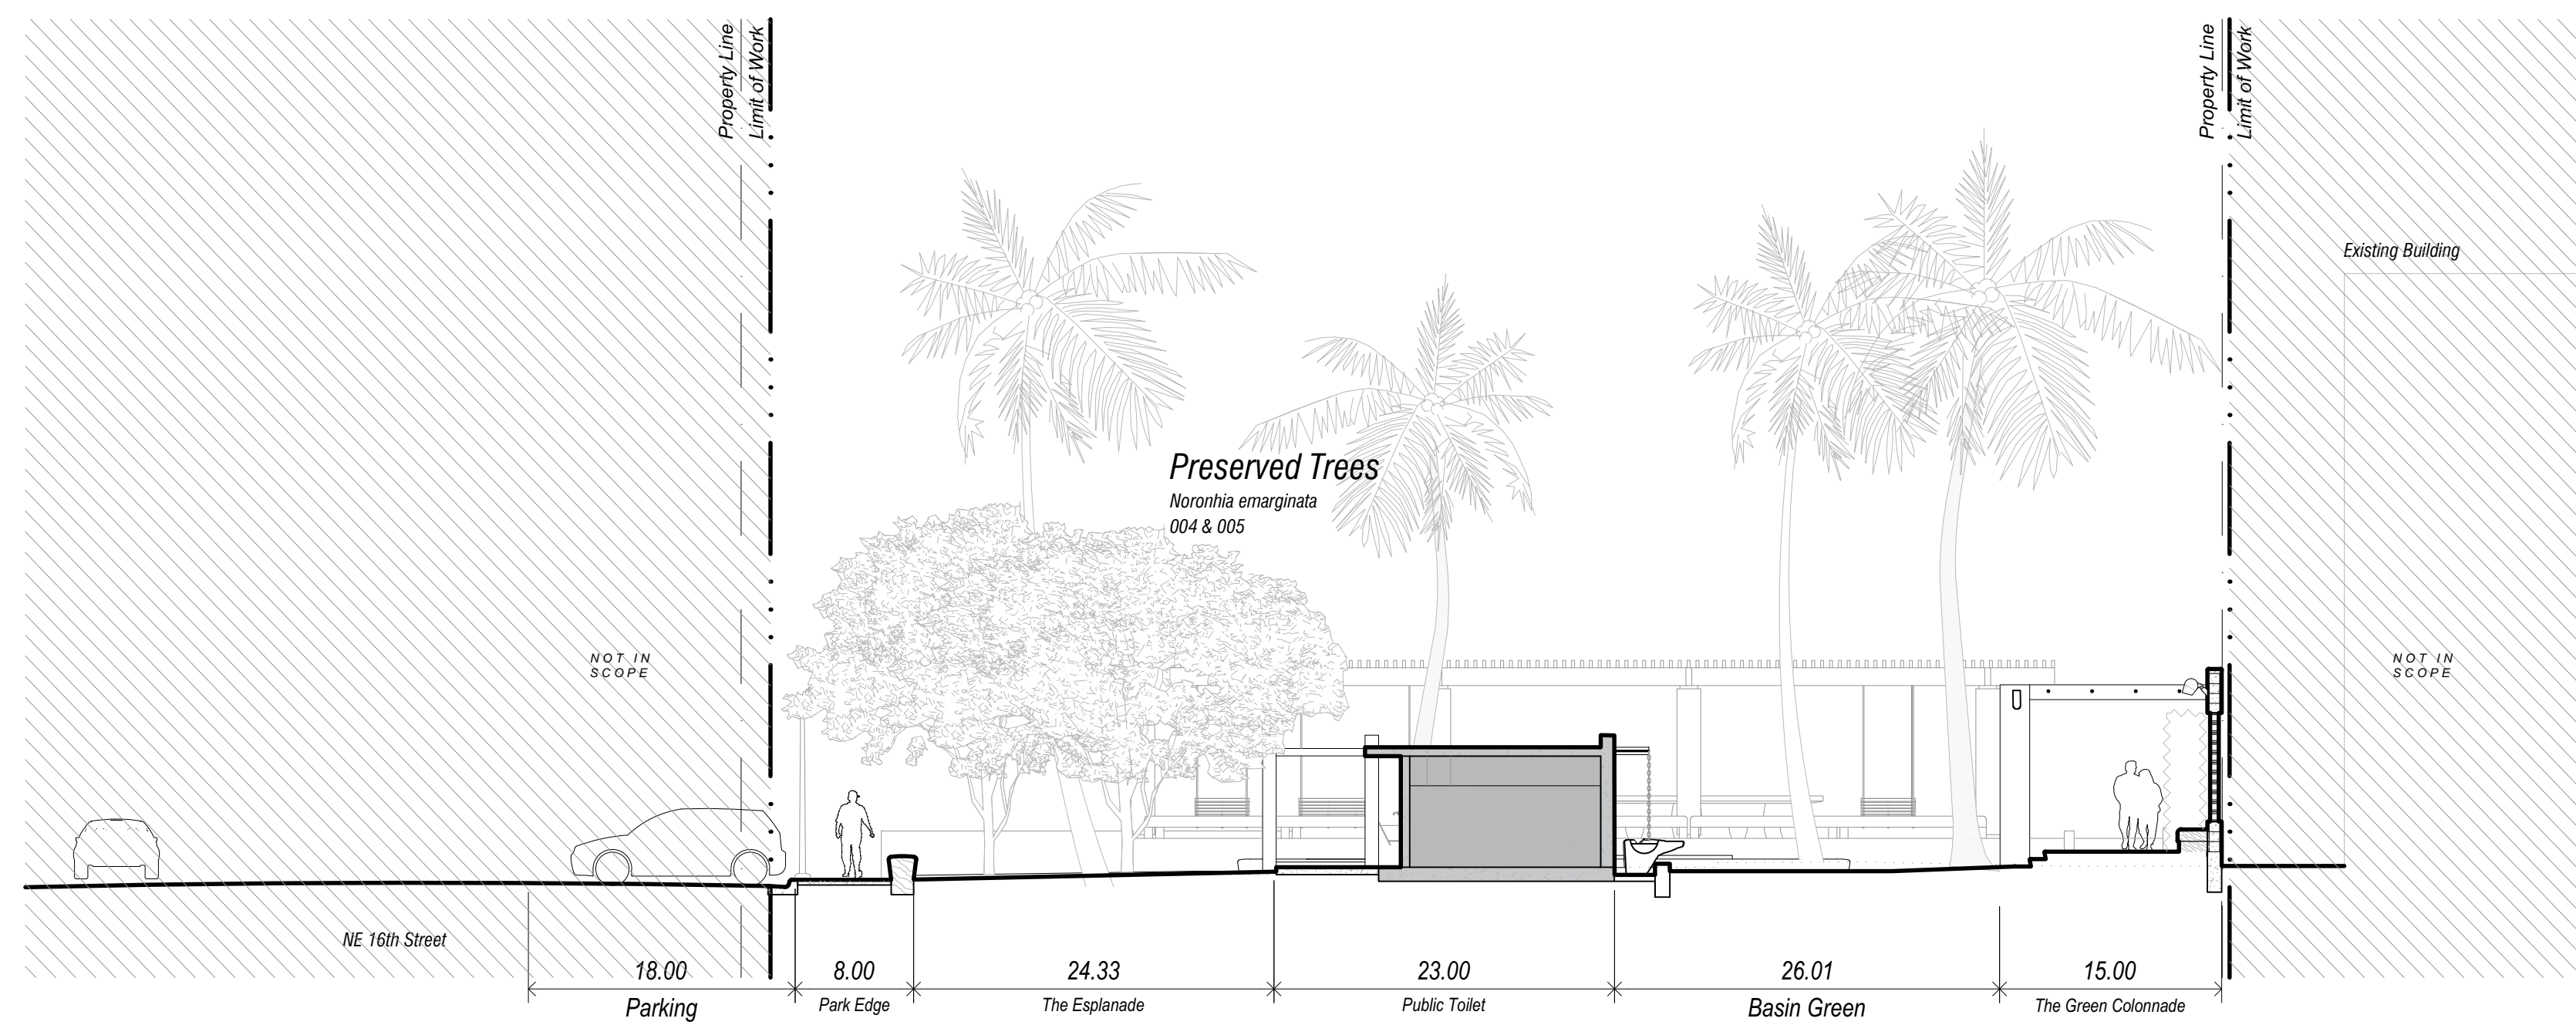


2 NORTH SOUTH - SECTION 2  
L-31 1"=10'-0"

IRRIGATION:

 **GSLA DESIGN, INC.**  
17670 NW 78th Avenue, Suite 214  
Miami, FL 33015  
t 305-392-1016

[illegible]

## SEAL:

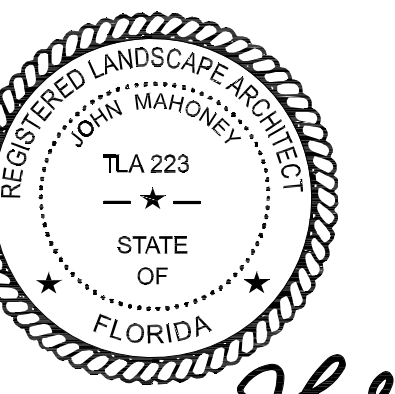

SIGNATURE:

All drawing and written materials herein constitute original work of the architect and may only be duplicated with their written consent.

**DRC**  
PZ22-12000012  
12/18/2024