



WATER & SEWER PLAN  
SCALE 1" = 10'

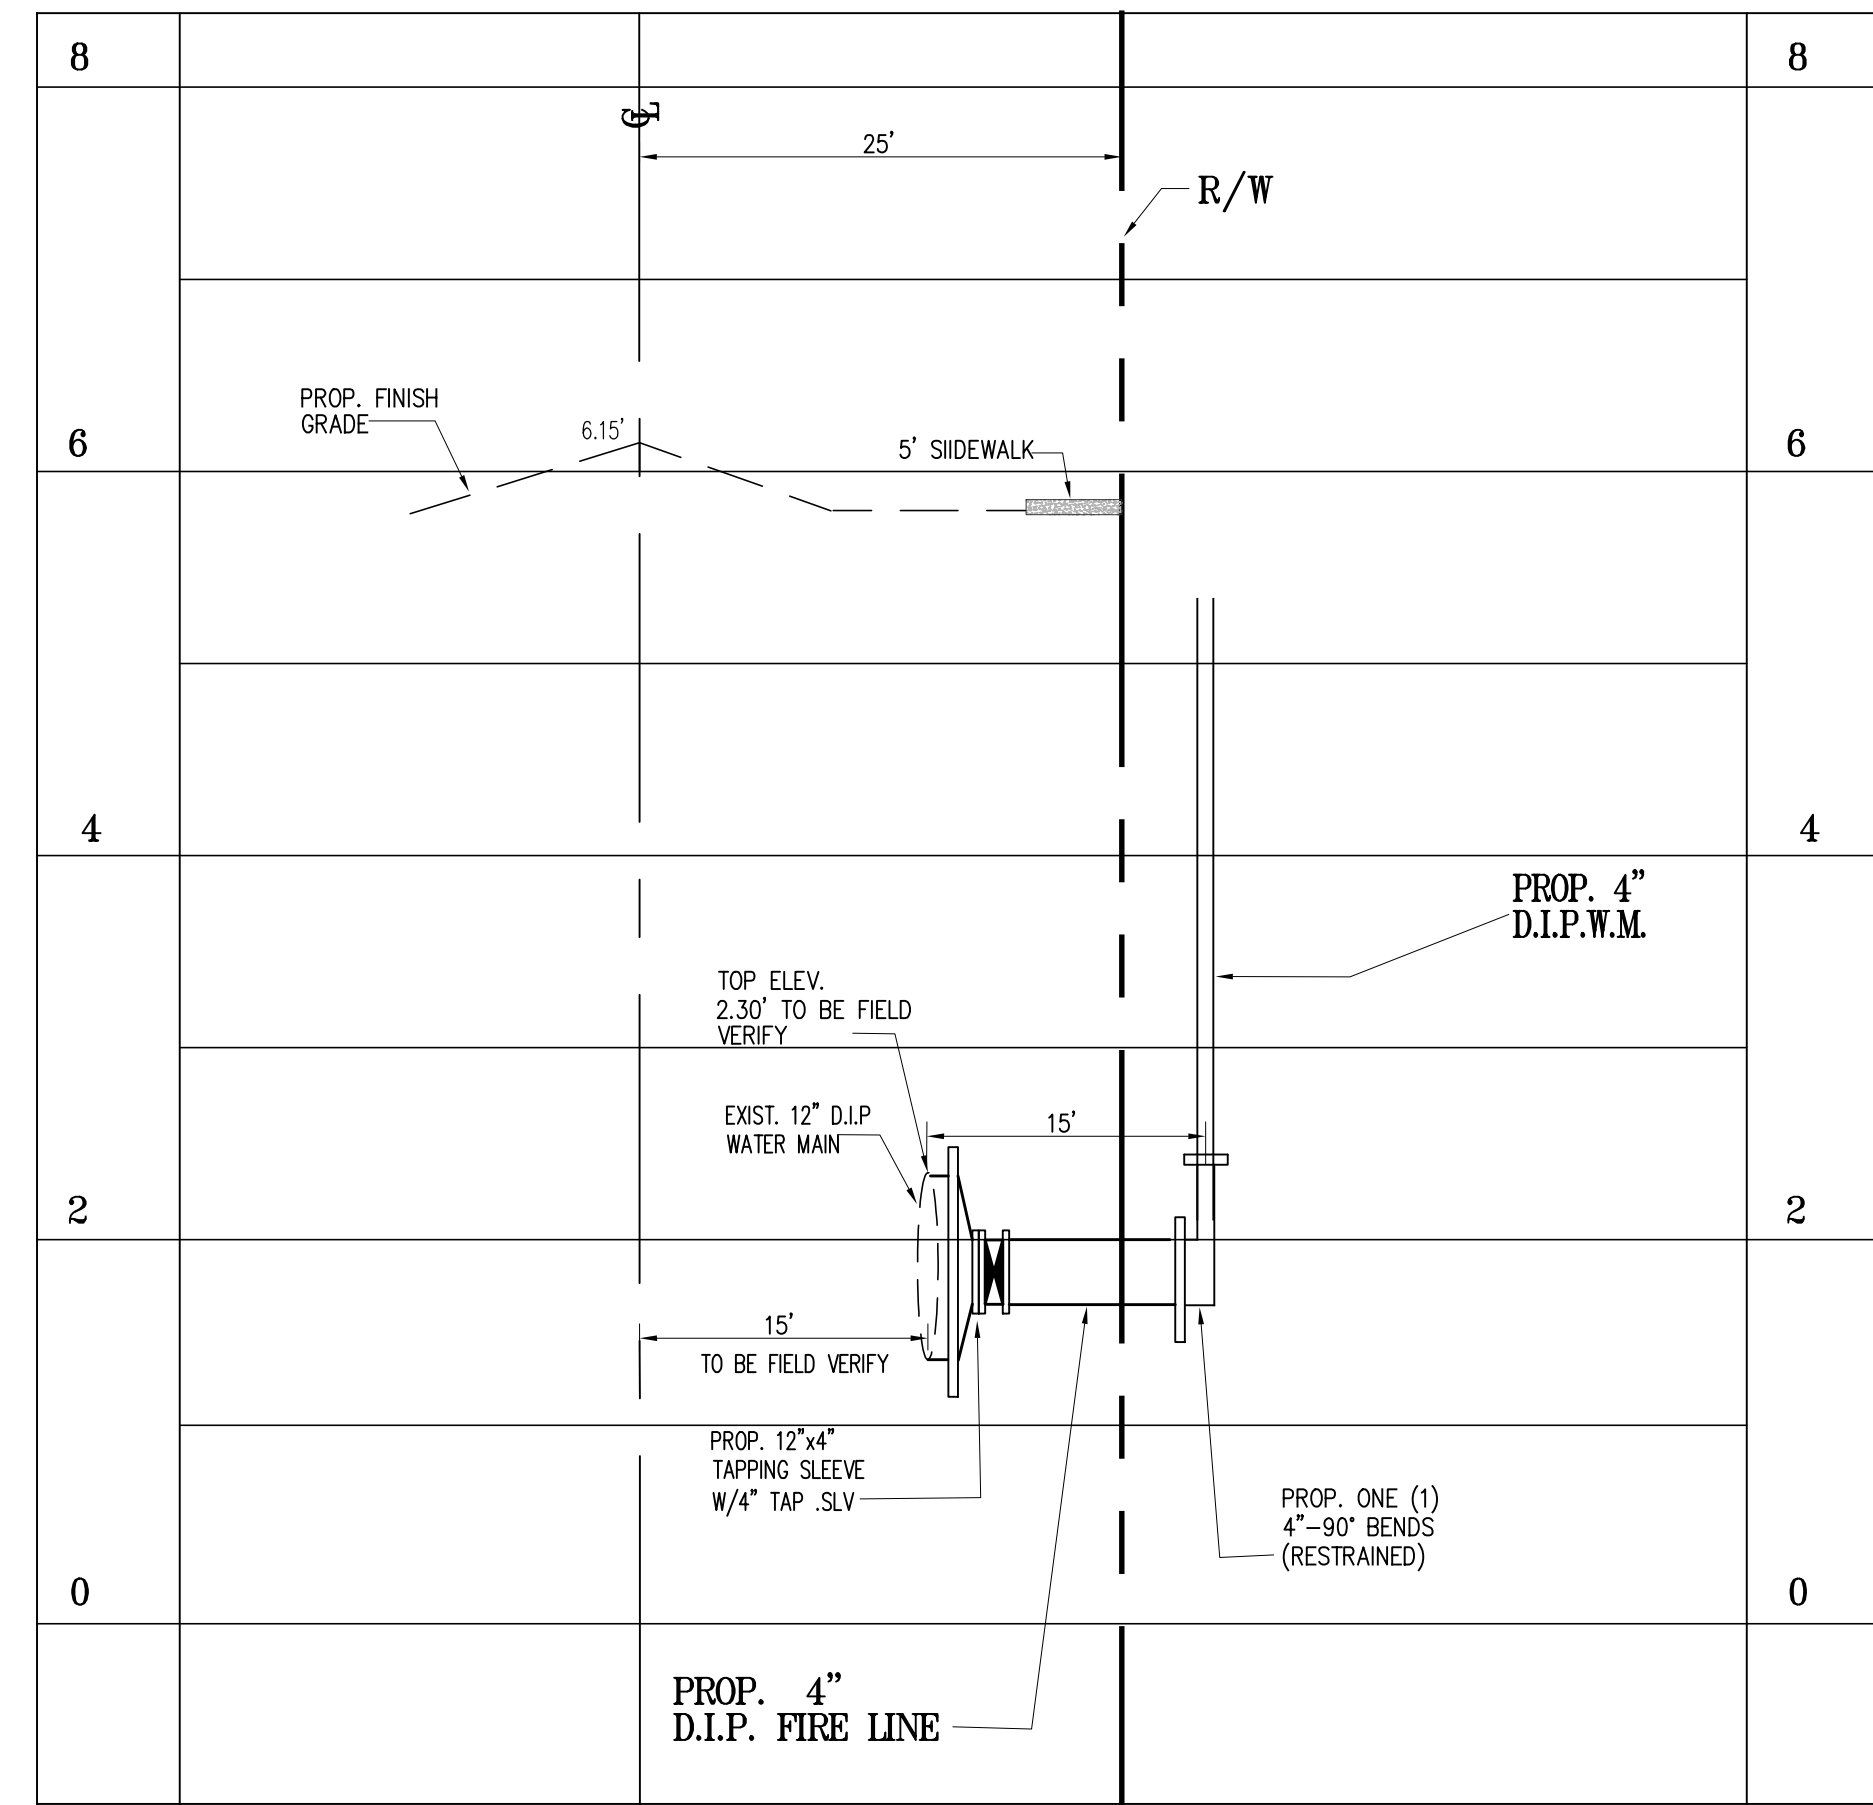


FIRE LINE PROFILE  
HOR. 1"=10' VER. 1"=1'

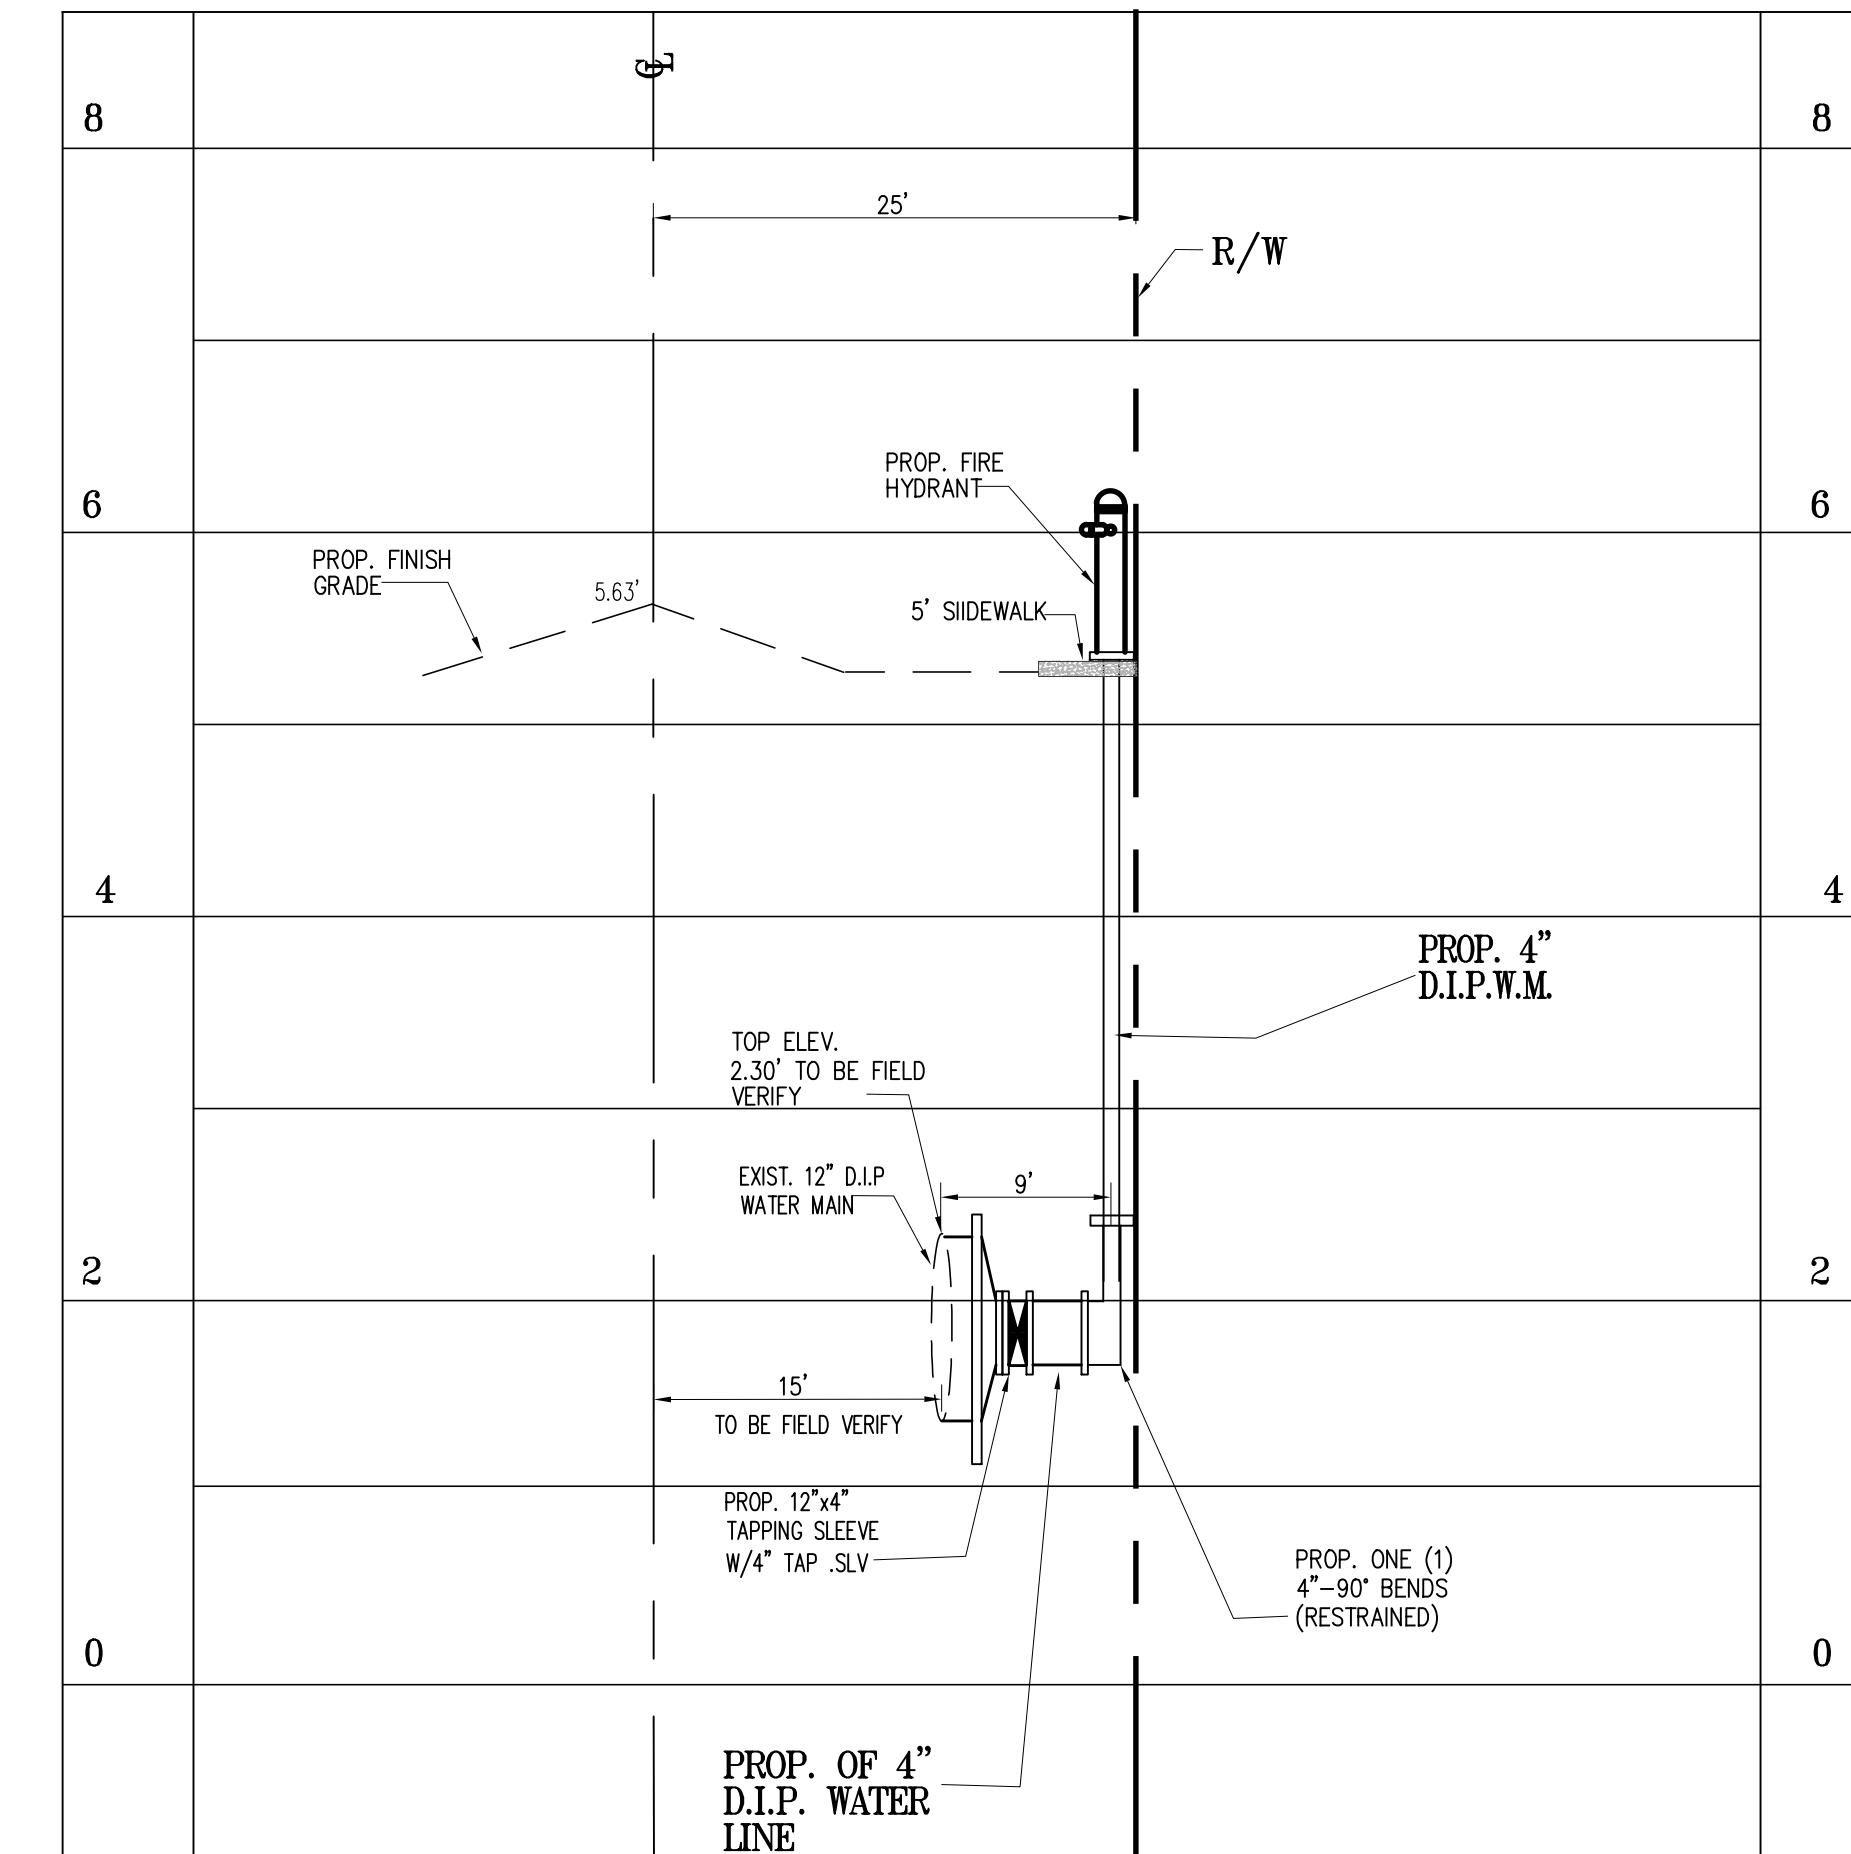


FIRE HYDRANT PROFILE  
HOR. 1"=10' VER. 1"=1'

**LEGEND:**

- EXISTING ELEVATION
- EXISTING WATER LINE
- EXISTING SANITARY SEWER LINE
- EXISTING OVERHEAD LINE
- EXISTING POWER POLE
- WATER MAIN
- CATCH BASIN

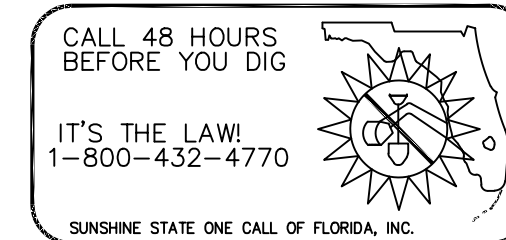

DN: c=US, o=AB ENGINEERS, INC.  
ou=A01410C0000170D443842  
10000E58E, cn=MARVINABARCA  
Date: 2020.07.08 15:36:03 -04'00'

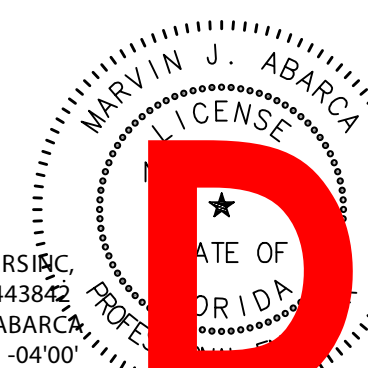

MARVIN J. ABARCA  
P.E. No. 49529

7-8-2020  
PZ20-12000042  
1/20/21

WARNING:  
THIS DRAWING IS THE PROPERTY OF  
AB ENGINEERS, INC. AND IS NOT TO  
BE REPRODUCED IN WHOLE OR IN  
PART, WITHOUT THE EXPRESS  
WRITTEN PERMISSION OF SAME.

REVISIONS

AB ENGINEERS, INC.  
ENGINEERING & INSPECTIONS  
CERTIFICATE NO. EB-2894  
15315 NW 60 Ave Suite C MIAMI LAKES FL 33014  
PHONE: (786) 452 7313  
marin@abengineers.net

SITE ADDRESS:  
534 N. RIVERSIDE DR  
POMPANO BEACH, FL 33062

WATER & SEWER PLAM  
NEW MULTIFAMILY BUILDING (8 UNITS)  
BRANESP REALTY VENTURES LLC

DRAWING NAME :  
PROJECT :  
DESIGNED : MARVIN ABARCA  
DRAWN : JHOSMAREL BELMONTE

DATE :  
SHEETS : 1-1