


DRC

PZ22-2000032
10/15/2024



782 NW 42ND AVENUE UNIT 633
MIAMI, FL 33126
MAIN NUMBER 888-536-1536

CA # 29447

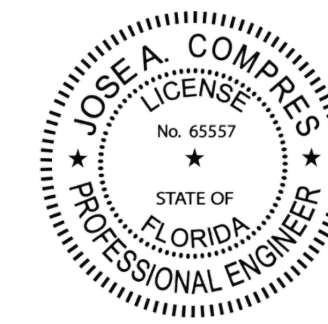

Jose Compres
Digitally signed by Jose Compres
Date: 2024.08.29 16:48:50 -04'00'

JOSE A. COMPRES, P.E.
FLORIDA P.E. LIC. # 65557

CONEMCO ENGINEERING, INC.

PROJECT NAME / ADDRESS:
324 HAUS NEW BUILDING - CIVIL PLANS
324 NW 6TH ST. POMPAO BEACH, FL 33060

CLIENT/OWNER:
MR. RICARDO LARA

REVISIONS	DATE
1 CITY COMM.	08-29-2024

DATE:	8/29/2024
SCALE:	AS SHOWN
DRAWN:	FP
CHECKED:	PS
APPVD:	JC
PROJECT ID:	FPV-C231001
CONTRACT NO:	-


SHEET NAME:

SECTIONS


DRAWING NO.

C-503


Sheet No.
13 OF 17

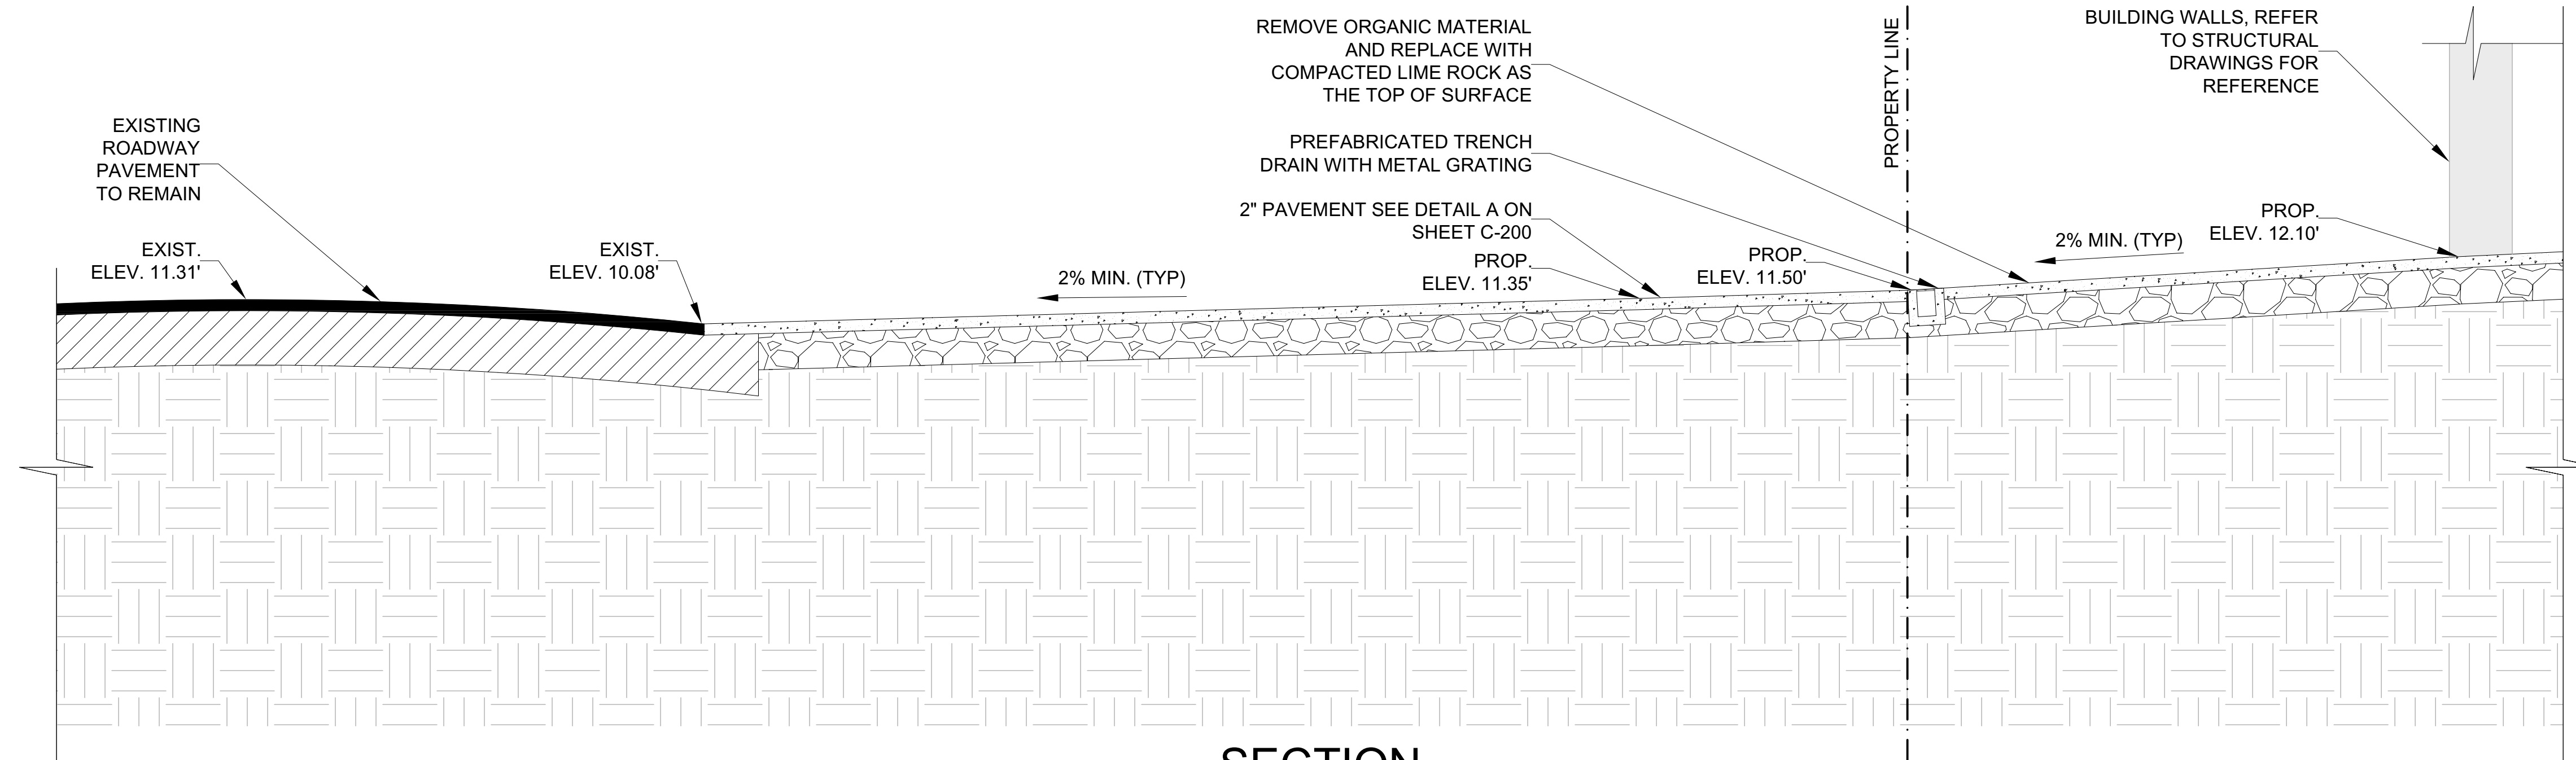


A SECTION
SCALE: N.T.S.

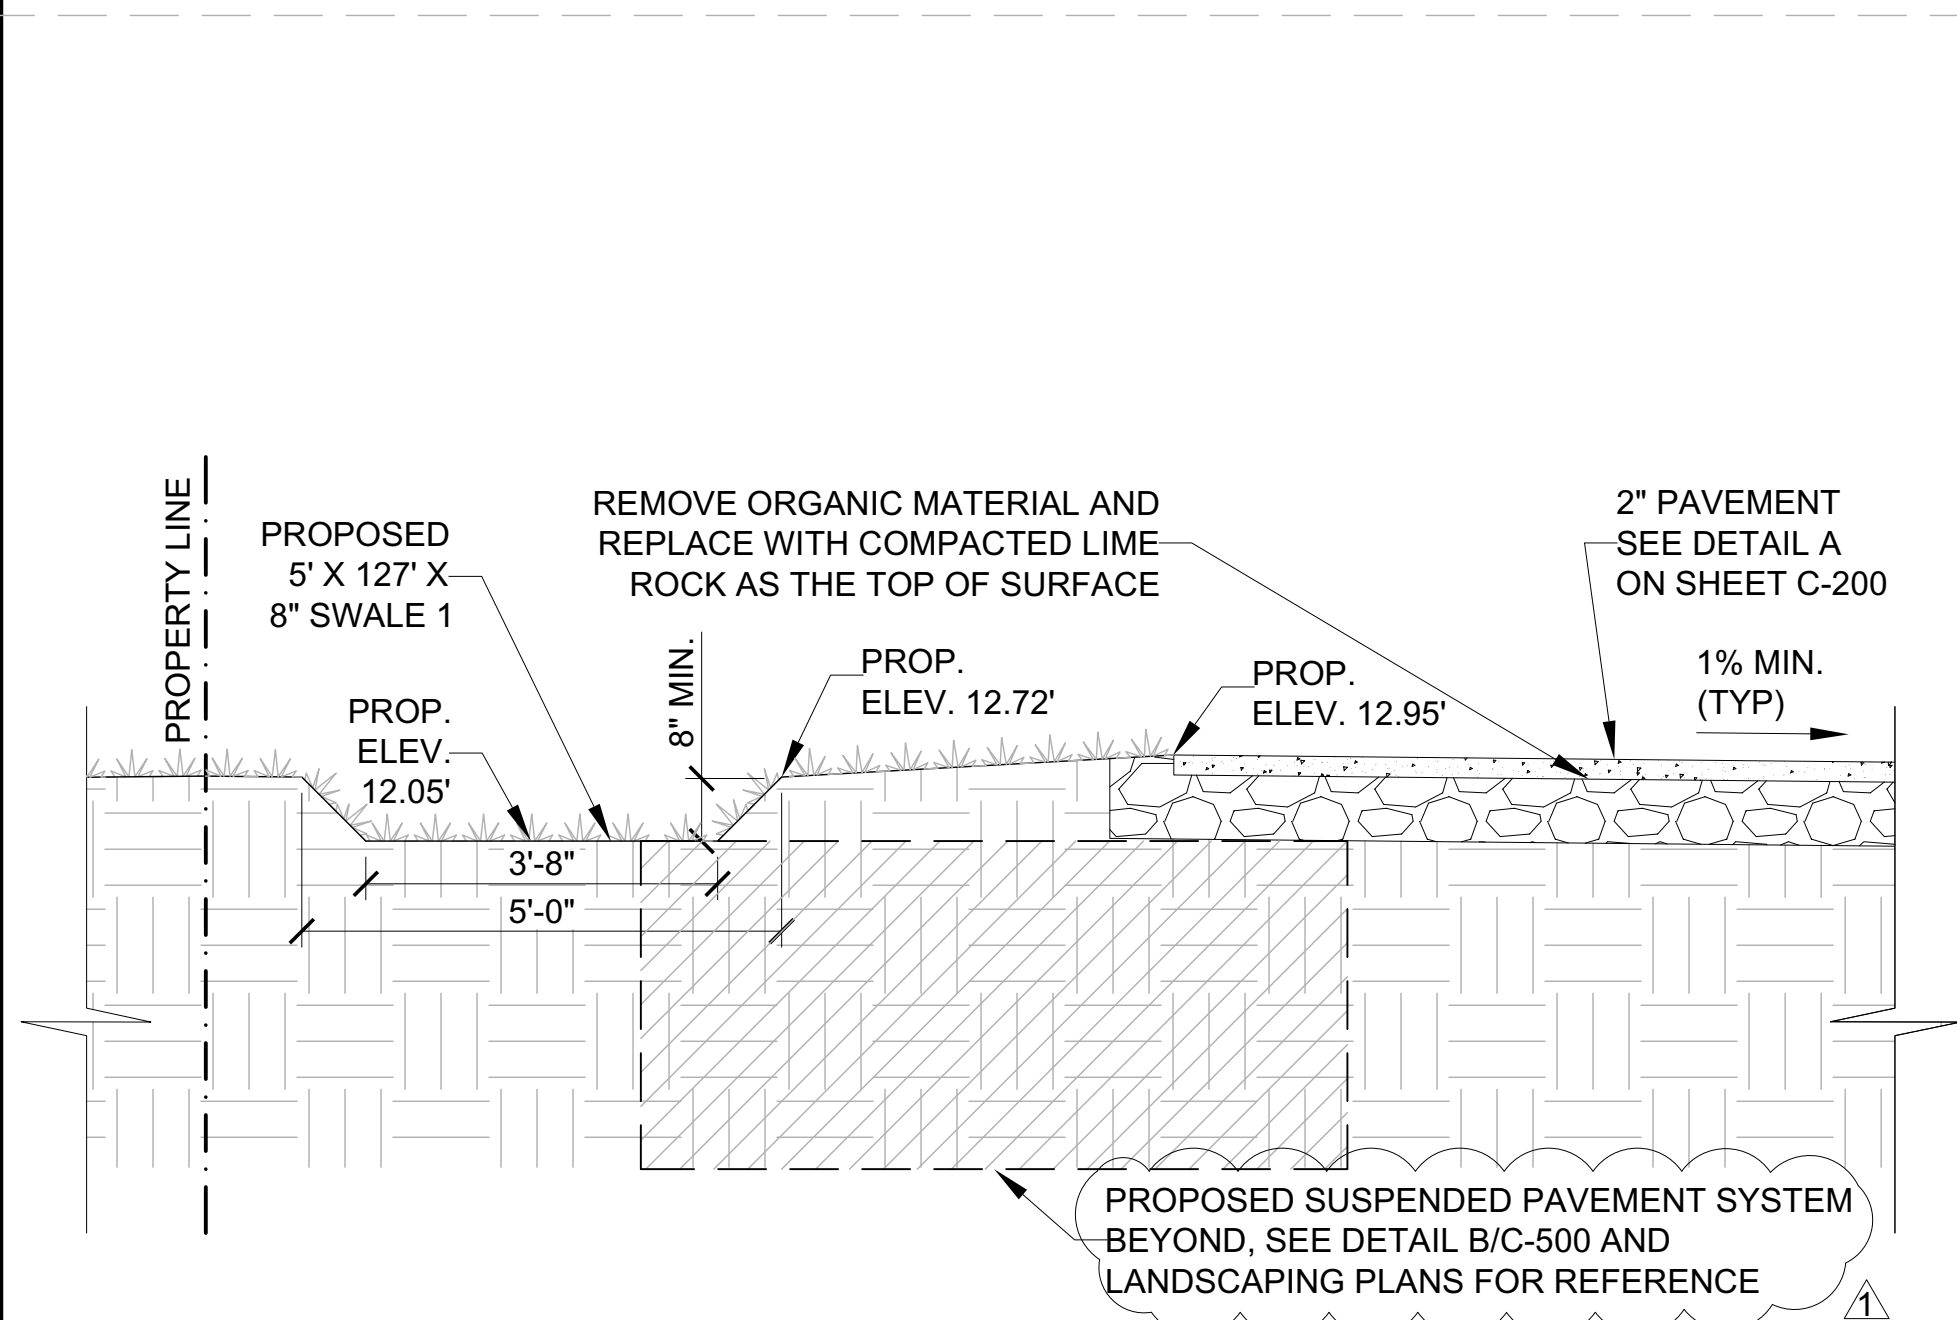

B SECTION
SCALE: N.T.S.

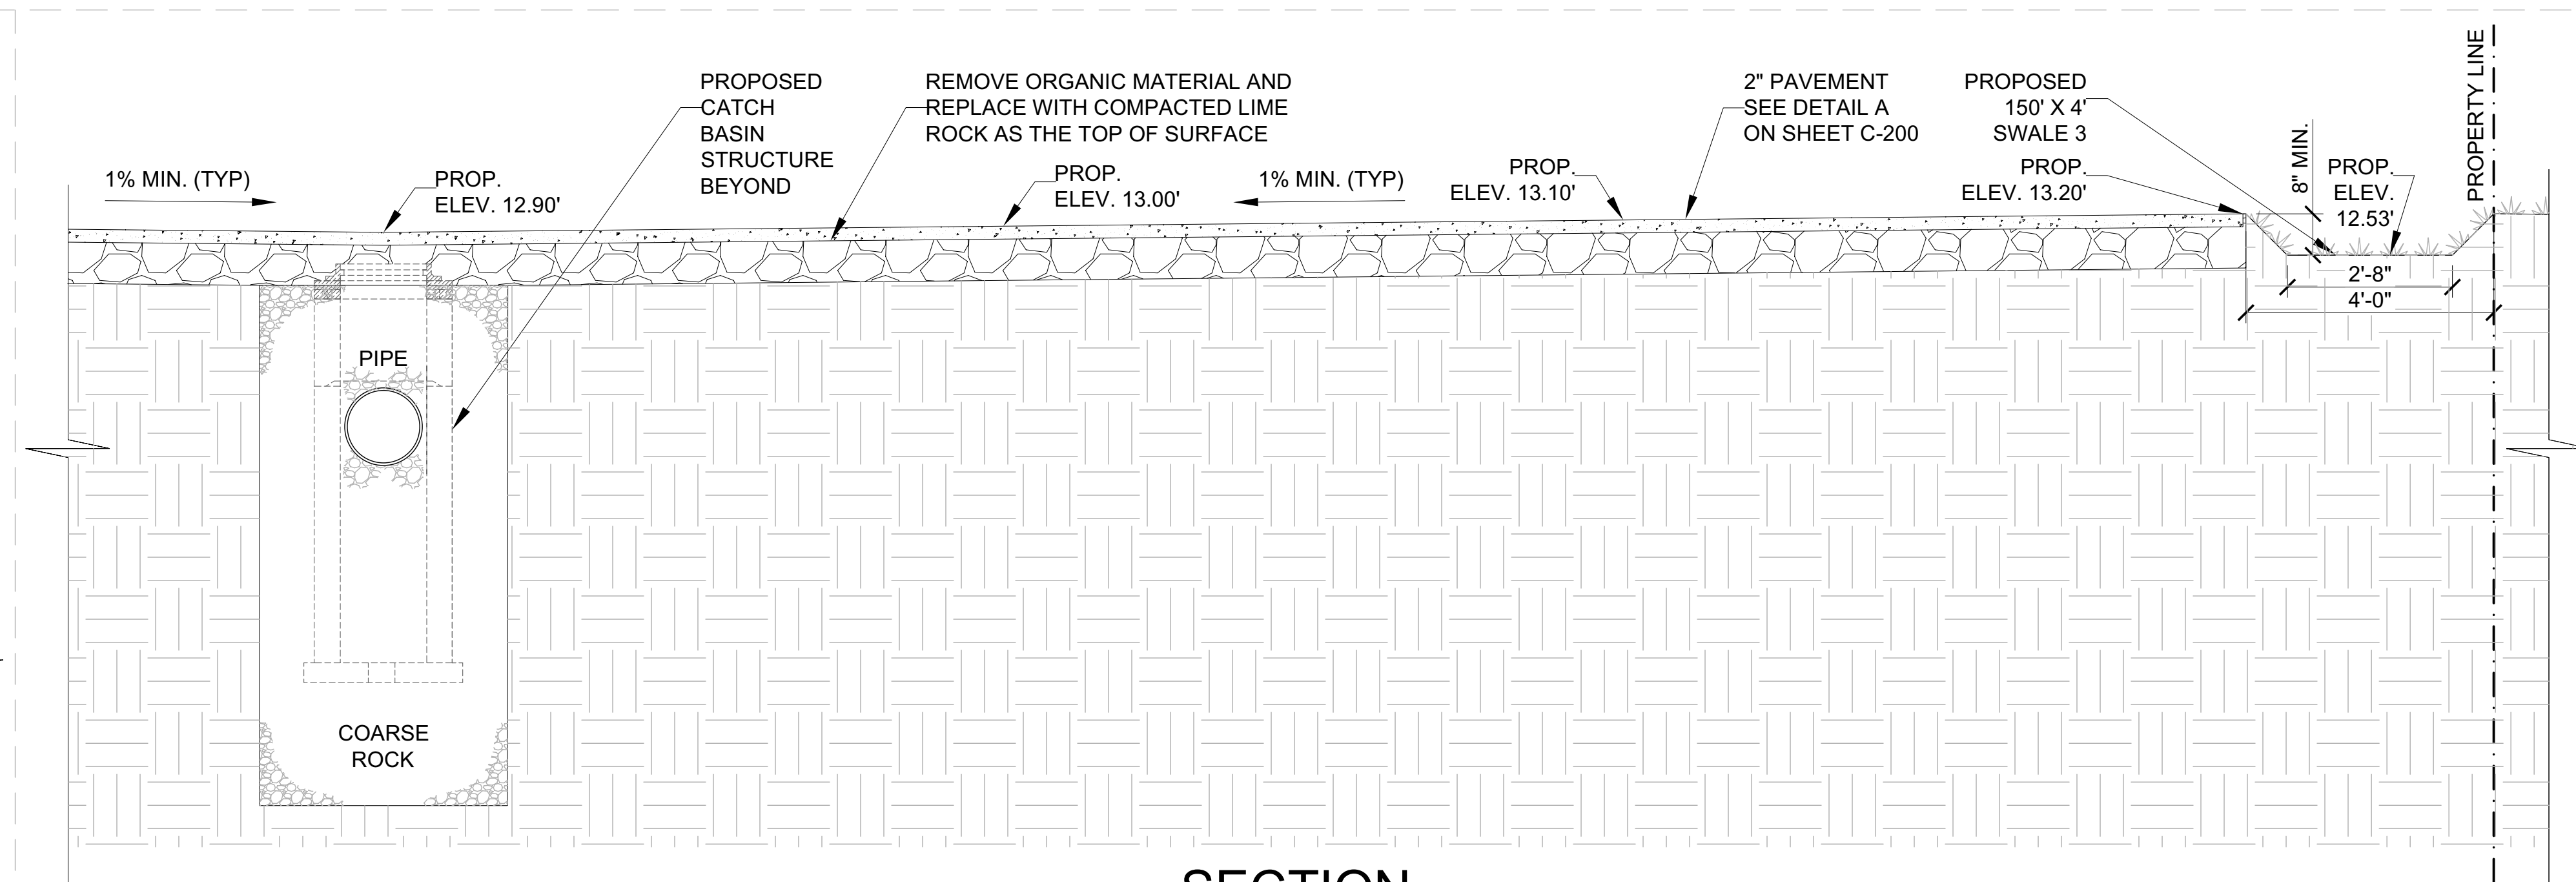

C SECTION
SCALE: N.T.S.

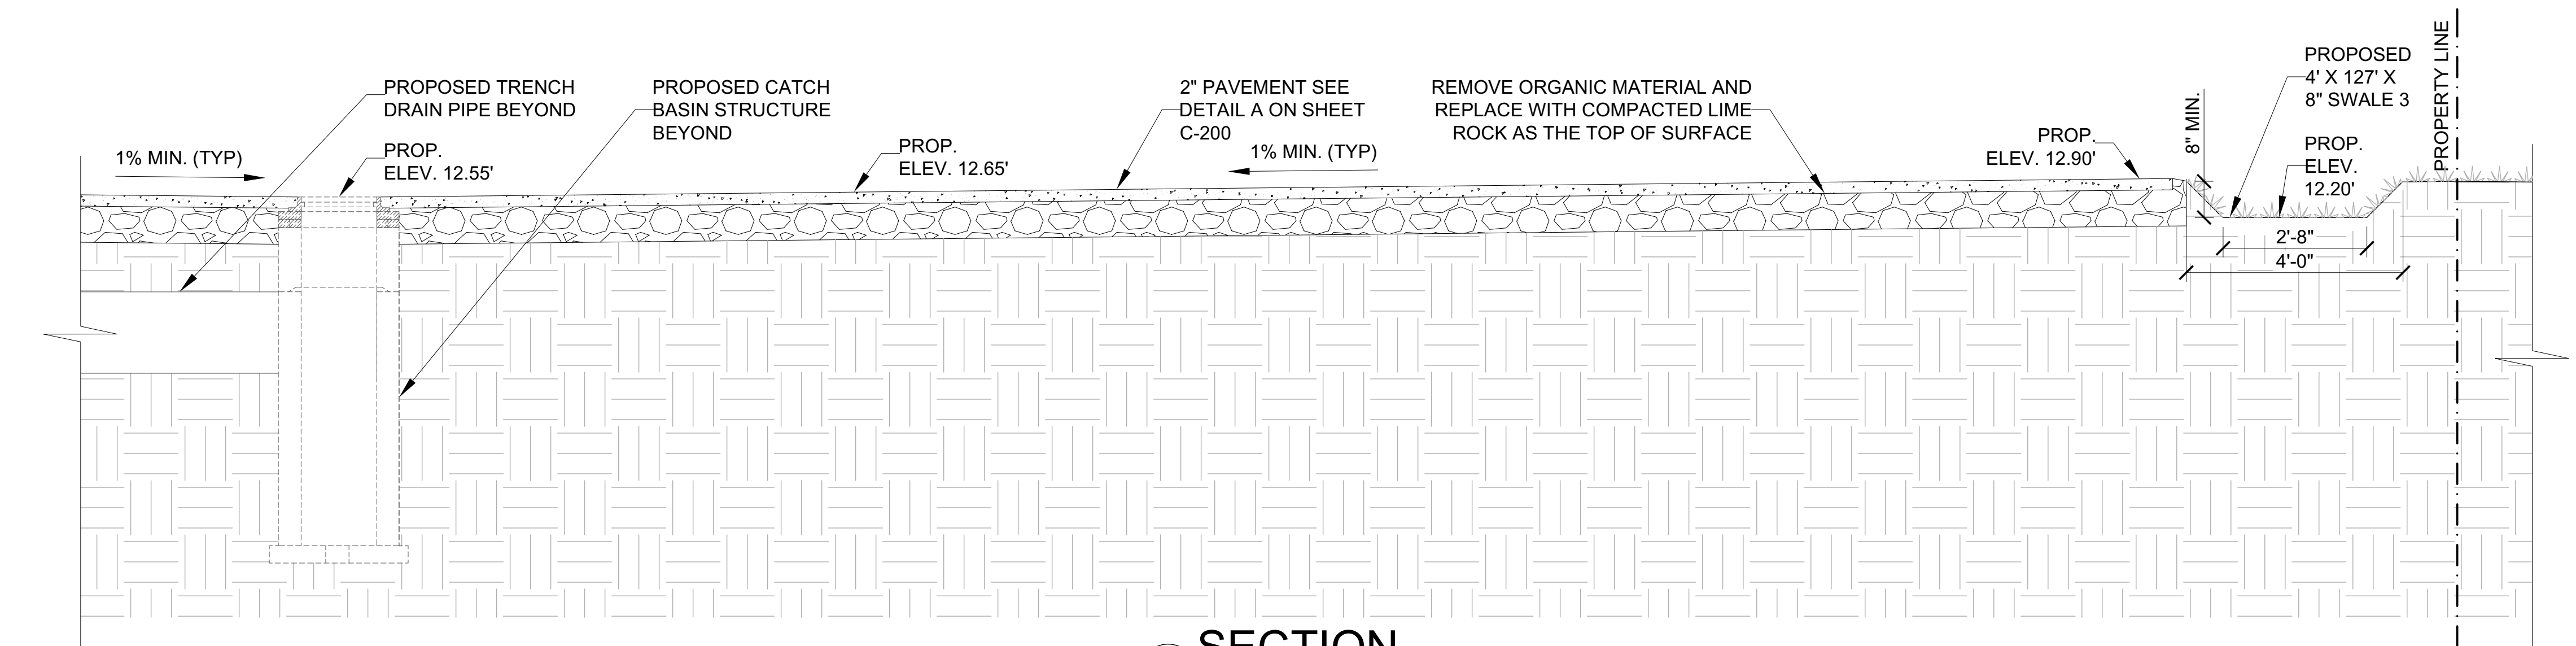

D SECTION
SCALE: N.T.S.