


COPYRIGHT © 2020 PASCUAL, PEREZ, KILIDDJIAN & ASSOCIATES - ARCHITECTS - PLANNERS
The architectural design and detail drawings for this building and / or overall project are the legal property of and all rights reserved by the Architect. Their use for reproduction, construction or distribution is prohibited unless authorized in writing by Architect.


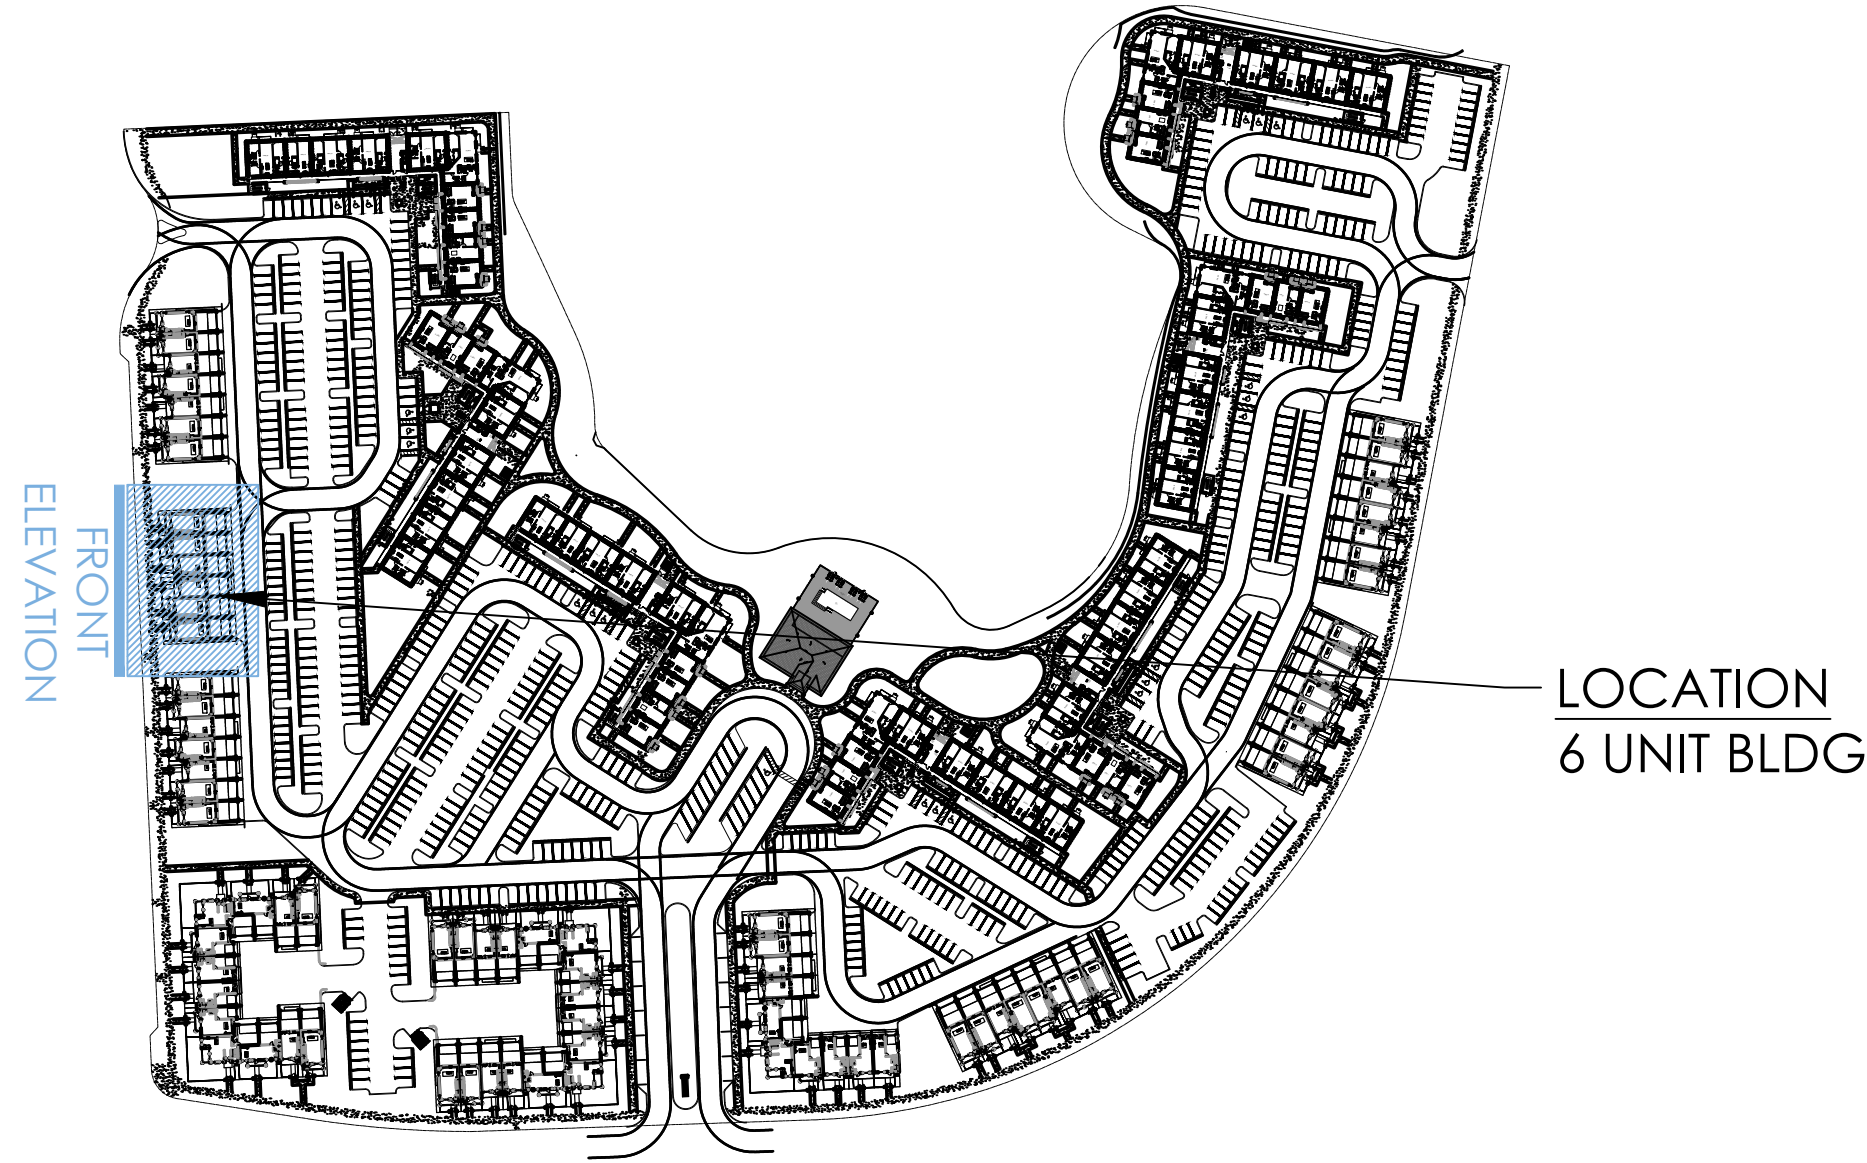


FENESTRATION CALCULATIONS			
6 UNIT BLDG LINEAR			
GLASS ITEM	GLASS AREA PER ITEM	# OF ITEMS	TOTAL SF PER ITEM
1. ENTRANCE DOOR	22.8 SF	6	136.8 SF
2. SLIDING DOOR	50.0 SF	8	400.0 SF
2A. SLIDING DOOR	33.0 SF	2	66.0 SF
3.TYP. HR WINDOW	30.0 SF	6	180.0 SF
4.TYP. WINDOW STAIR	9.7 SF	14	135.8 SF
5.TYP. HR2 WINDOW	20.0 SF	2	40.0 SF
6.TYP. FX WINDOW	12.0 SF	0	0.0 SF
7.TYP. WINDOW	16.0 SF	0	0.0 SF
8.TYP. WINDOW	15.0 SF	0	0.0 SF
TOTAL			958.6 SF
FACADE AREA (ROOF NOT INCLUDED)			2,992.0 SF
FENESTRATION PERCENTAGE (30% MIN)			32.0 %

**PASCUAL
PEREZ
KILIDDJIAN
STARR**
ARCHITECTS - PLANNERS
LICENSE # AA 26001357
EDGARDO PEREZ, AIA
LICENSE No.: AR 0015394
MARIO P. PASCUAL, AIA
LICENSE No.: AR 0008254
PETER KILIDDJIAN, AIA
LICENSE No.: AR 0093067
ANDREW J. STARR, RA
LICENSE No.: AR 0095130
AT THE BEACON CENTER
1330 NW 84th AVENUE
DORAL, FLORIDA 33126
PH: (305) 592-1363
FAX: (305) 592-6865
http://www.ppkarch.com
COPYRIGHT © PASCUAL, PEREZ, KILIDDJIAN, STARR, ARCHITECTS - PLANNERS
The architectural design and detail drawings of this building and/or overall project are the legal property of and all rights are reserved by the Architect. Their use for reproduction, construction or distribution is prohibited unless authorized in writing by the Architect.



REVISIONS:

OWNER:
LENNAR HOMES

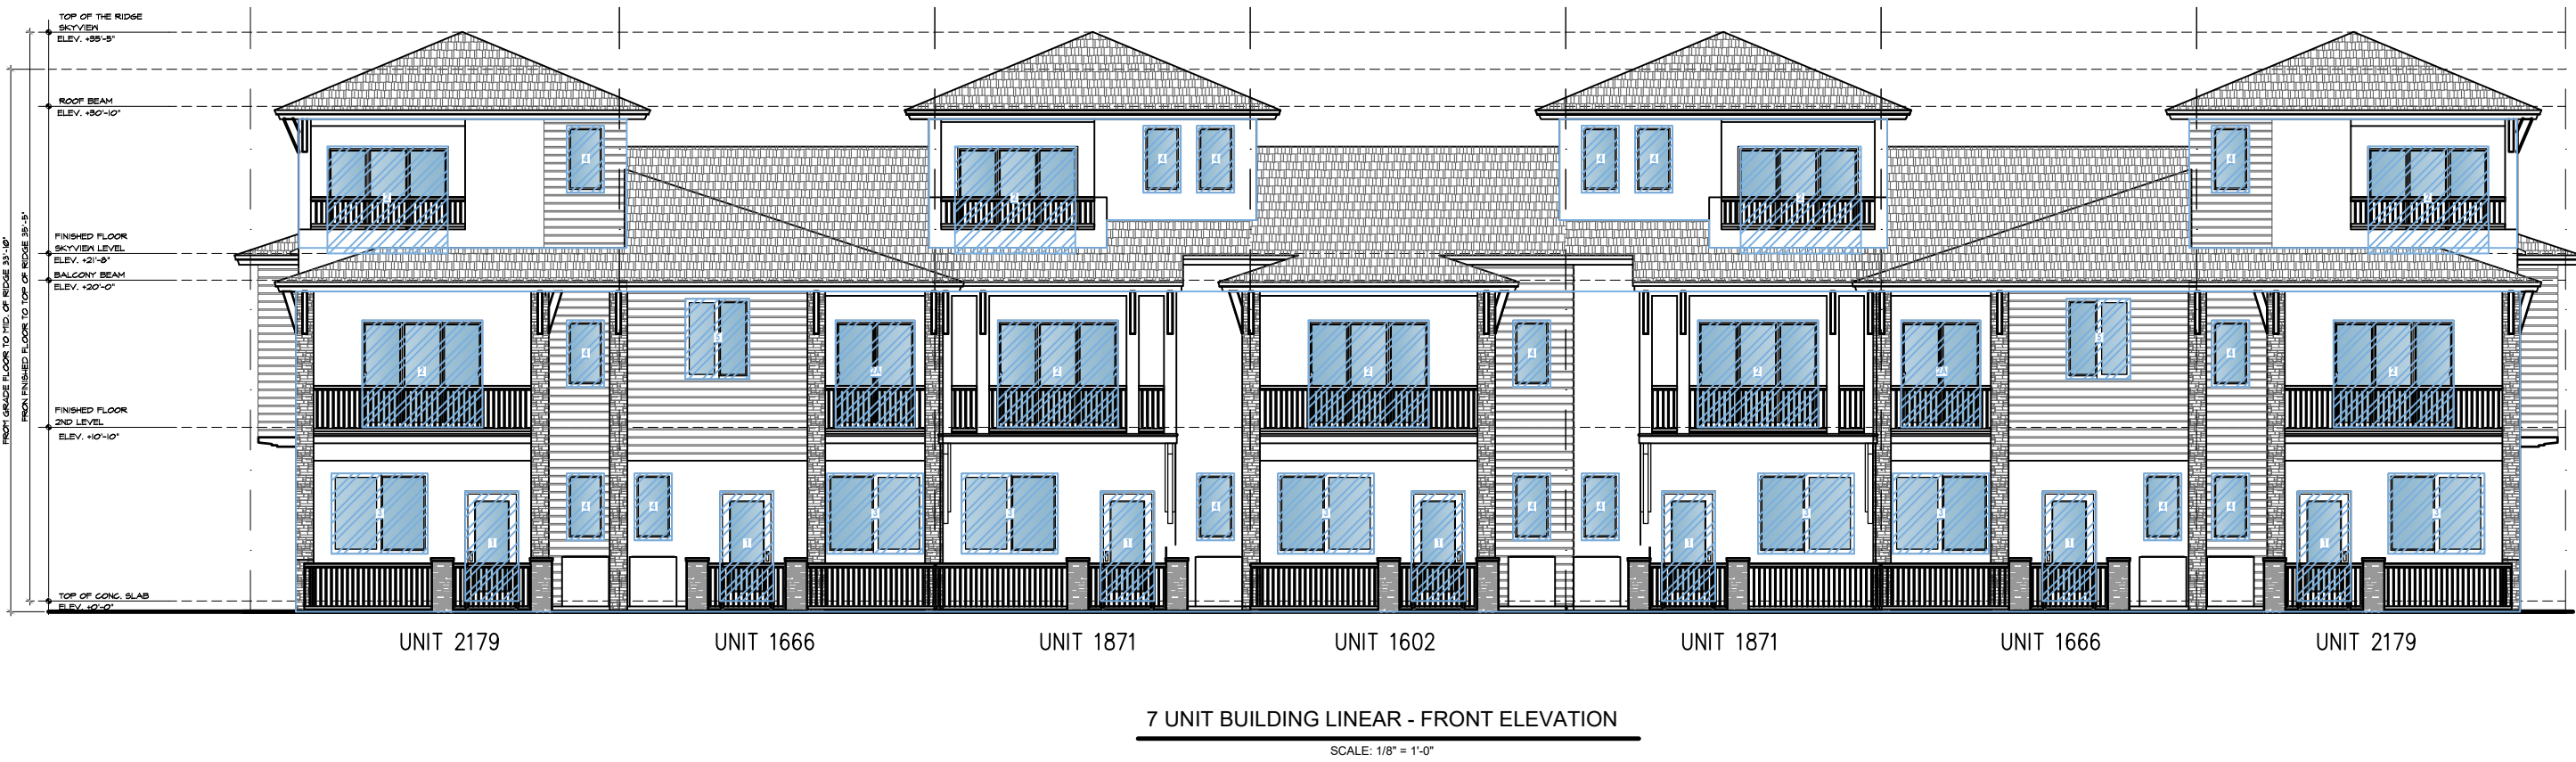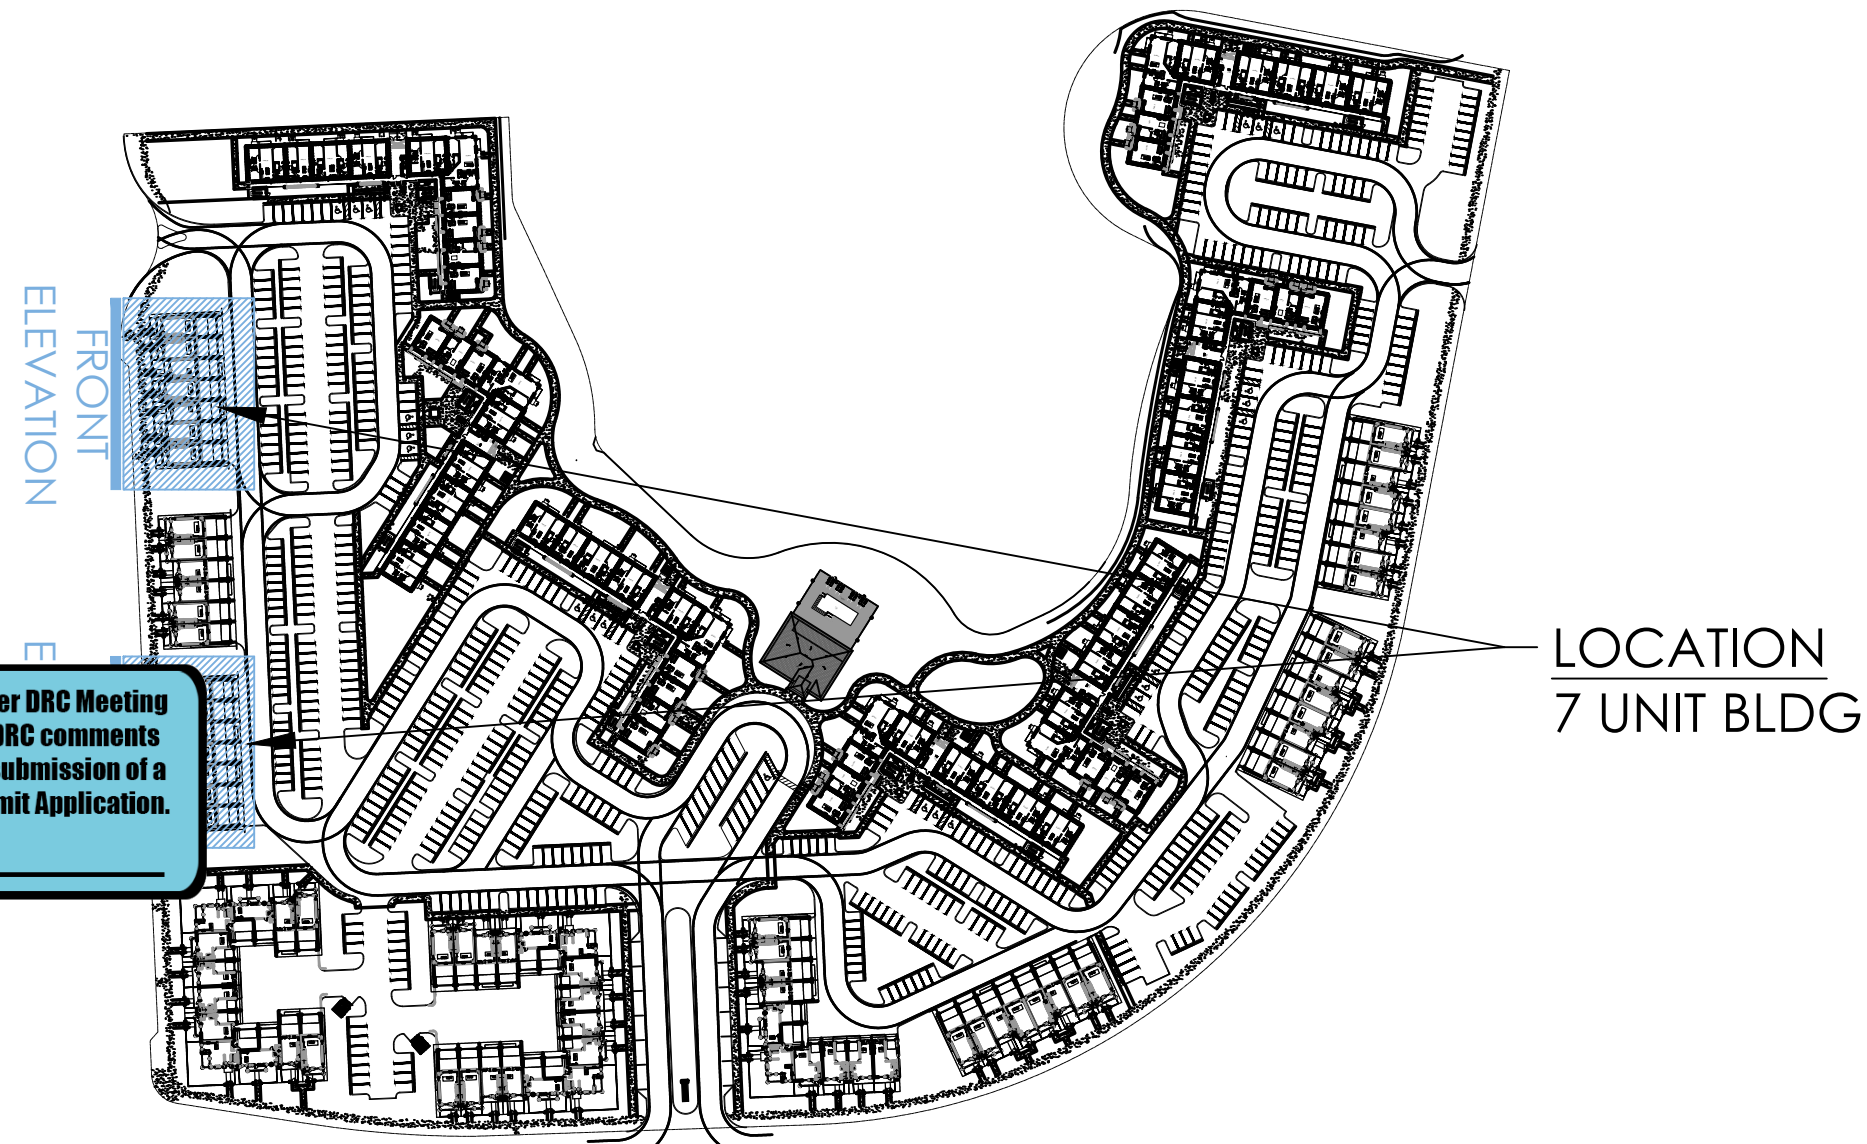

FENESTRATION CALCULATIONS			
7 UNIT BLDG LINEAR			
GLASS ITEM	GLASS AREA PER ITEM	# OF ITEMS	TOTAL SF PER ITEM
1. ENTRANCE DOOR	22.8 SF	7	159.6 SF
2. SLIDING DOOR	50.0 SF	9	450.0 SF
2A. SLIDING DOOR	33.0 SF	2	66.0 SF
3.TYP. HR WINDOW	30.0 SF	7	210.0 SF
4.TYP. WINDOW STAIR	9.7 SF	16	155.2 SF
5.TYP. HR2 WINDOW	20.0 SF	2	40.0 SF
6.TYP. FX WINDOW	12.0 SF	0	0.0 SF
7.TYP. WINDOW	16.0 SF	0	0.0 SF
8.TYP. WINDOW	15.0 SF	0	0.0 SF
TOTAL			1,080.8 SF
FACADE AREA (ROOF NOT INCLUDED)			3,390.0 SF
FENESTRATION PERCENTAGE (30% MIN)			31.9 %

POMPANO LIVE!
BY: LENNAR HOMES
POMPANO BEACH, FLORIDA

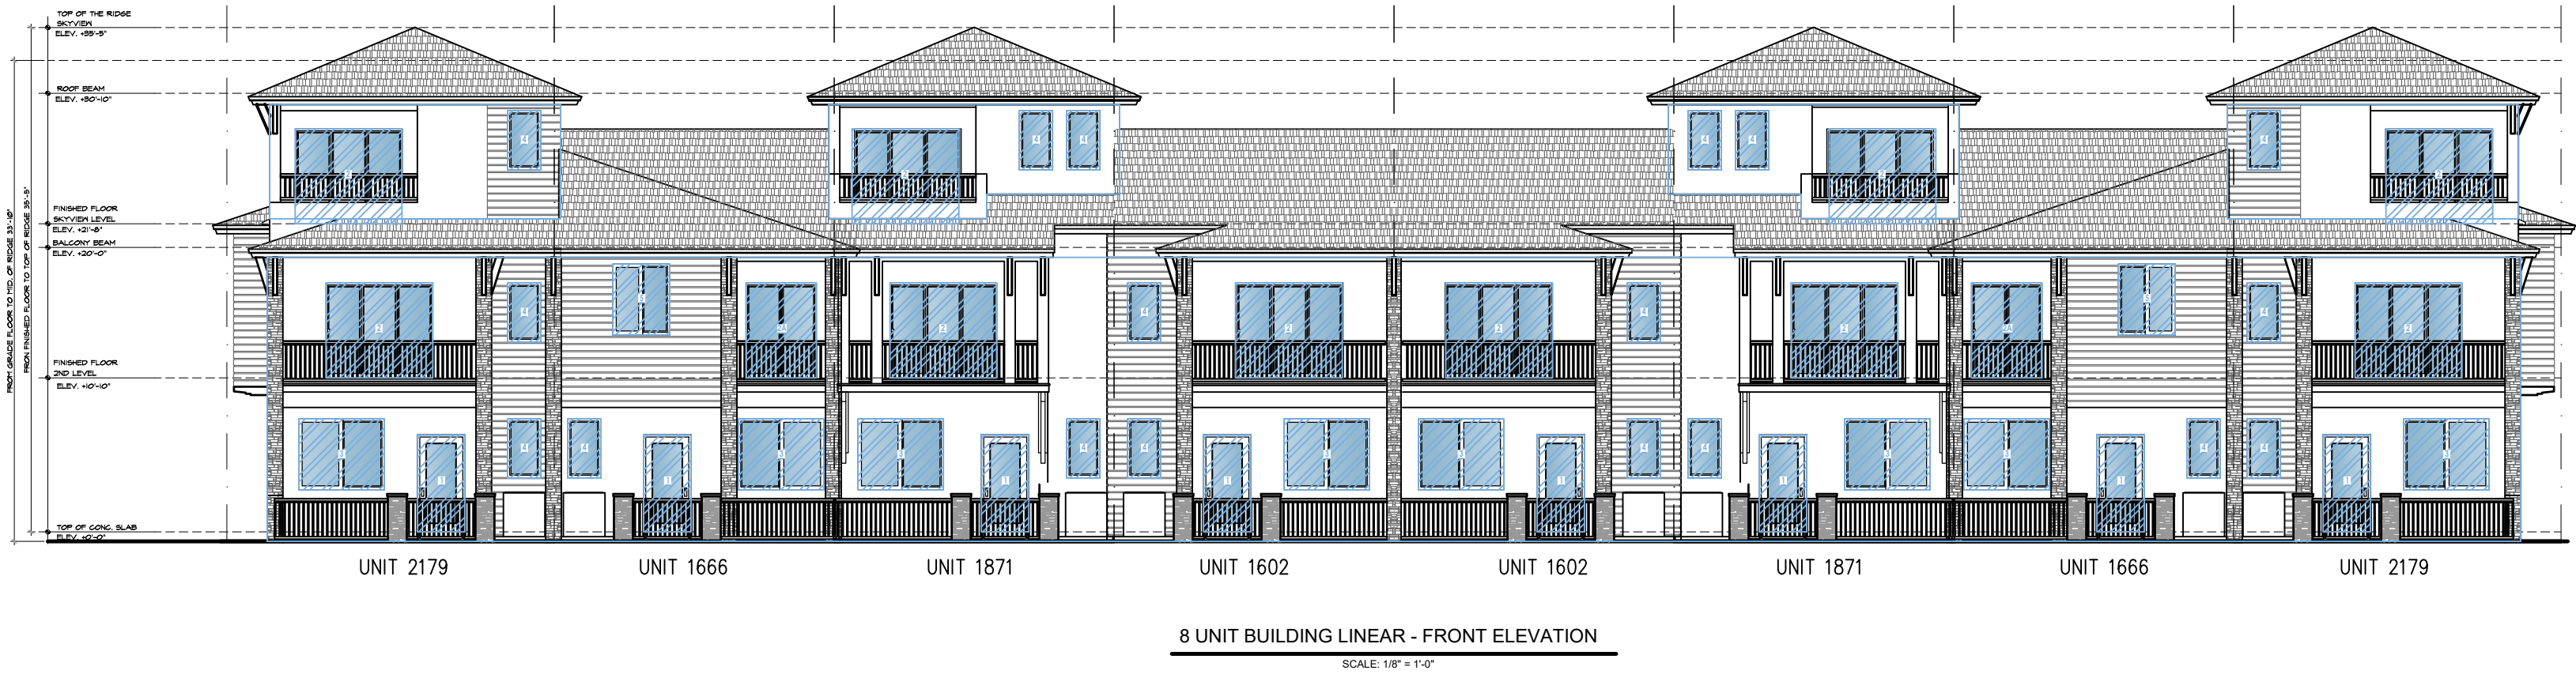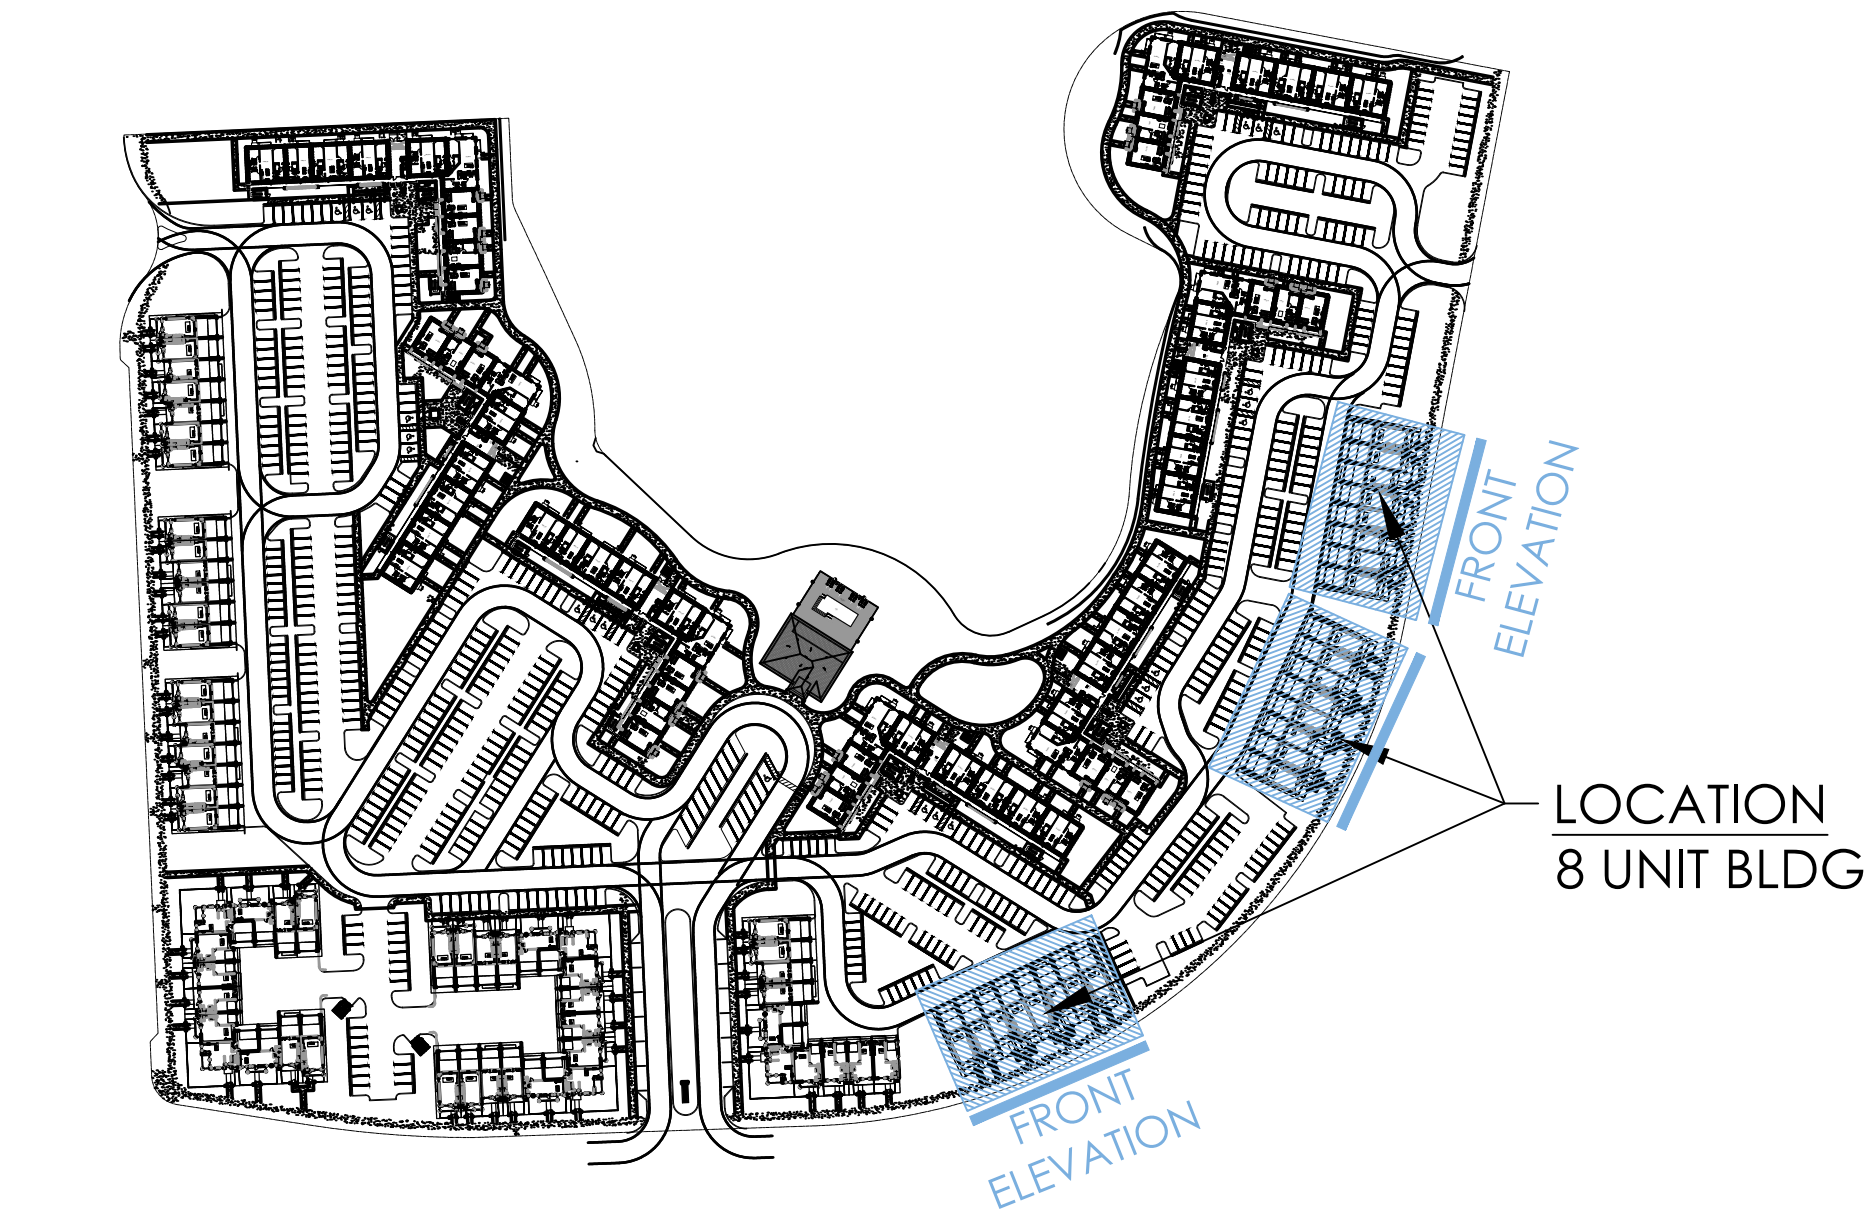

FENESTRATION CALCULATIONS			
8 UNIT BLDG LINEAR			
GLASS ITEM	GLASS AREA PER ITEM	# OF ITEMS	TOTAL SF PER ITEM
1. ENTRANCE DOOR	22.8 SF	8	182.4 SF
2. SLIDING DOOR	50.0 SF	10	500.0 SF
2A. SLIDING DOOR	33.0 SF	2	66.0 SF
3.TYP. HR WINDOW	30.0 SF	8	240.0 SF
4.TYP. WINDOW STAIR	9.7 SF	18	174.6 SF
5.TYP. HR2 WINDOW	20.0 SF	2	40.0 SF
6.TYP. FX WINDOW	12.0 SF	0	0.0 SF
7.TYP. WINDOW	16.0 SF	0	0.0 SF
8.TYP. WINDOW	15.0 SF	0	0.0 SF
TOTAL			1,203.0 SF
FACADE AREA (ROOF NOT INCLUDED)			3,785.0 SF
FENESTRATION PERCENTAGE (30% MIN)			31.8 %

SEAL:

TOWNHOUSE

FENESTRATION
CALCULATIONS
DATE: 2024-08-23
SCALE: AS SHOWN
DRAWN: CG/JC
CHECK BY: PPKS
JOB NO.:

A-7

SHEET NO.:

