



PZ26-12000001
05/20/2026
601 East Atlantic Blvd.
Pompano Beach, FL 33060
PH: (954) 788-3400

Florida Engineering Business License: CA7928
Florida Surveyor and Mapper Business License: LB6860
Florida Landscape Architecture Business License: LC26000457

[illegible]

PRELIMINARY PLAN
NOT FOR CONSTRUCTION

THESE PLANS ARE NOT FULLY PERMITTED
AND ARE SUBJECT TO REVISIONS MADE
DURING THE PERMITTING PROCESS.

**RESPONSIBILITY FOR THE USE OF THESE
PLANS PRIOR TO OBTAINING PERMITS FROM
ALL AGENCIES HAVING JURISDICTION OVER
THE PROJECT WILL FALL SOLELY UPON THE
USER.**

ISSUE DATE:	02/25/2026
-------------	------------

DESIGNED BY:	CJM
--------------	-----

DRAWN BY: CJM

CHECKED BY:	CTA	w

BID-CONTRACT:	
----------------------	--

CHRISTOPHER T. ANDREONI, P.E.
FLORIDA REG. NO. 84184
(FOR THE FIRM)

CLIENT

**RP
POMPA
LLC**

PROJECT	83.00
---------	-------

**DOWNTOWN
POMPANO -
PHASE 1 -
INFRASTRUCTURE
IMPROVEMENTS**

SHEET TITLE

ROADWAY TYPICAL SECTIONS


SHEET
NUMBER

PROJECT NUMBER	15083.00
----------------	----------


Plotted by: cmatthews On 2/25/2026 9:02 AM

Drawing name: H:\15083.00 - Downtown Pompano - RP Development LLC\Engineering\Cadd\Phase I (Infrastructure)\15083.00-CP-3XX-PH1.dwg

STATUS: PRELIMINARY

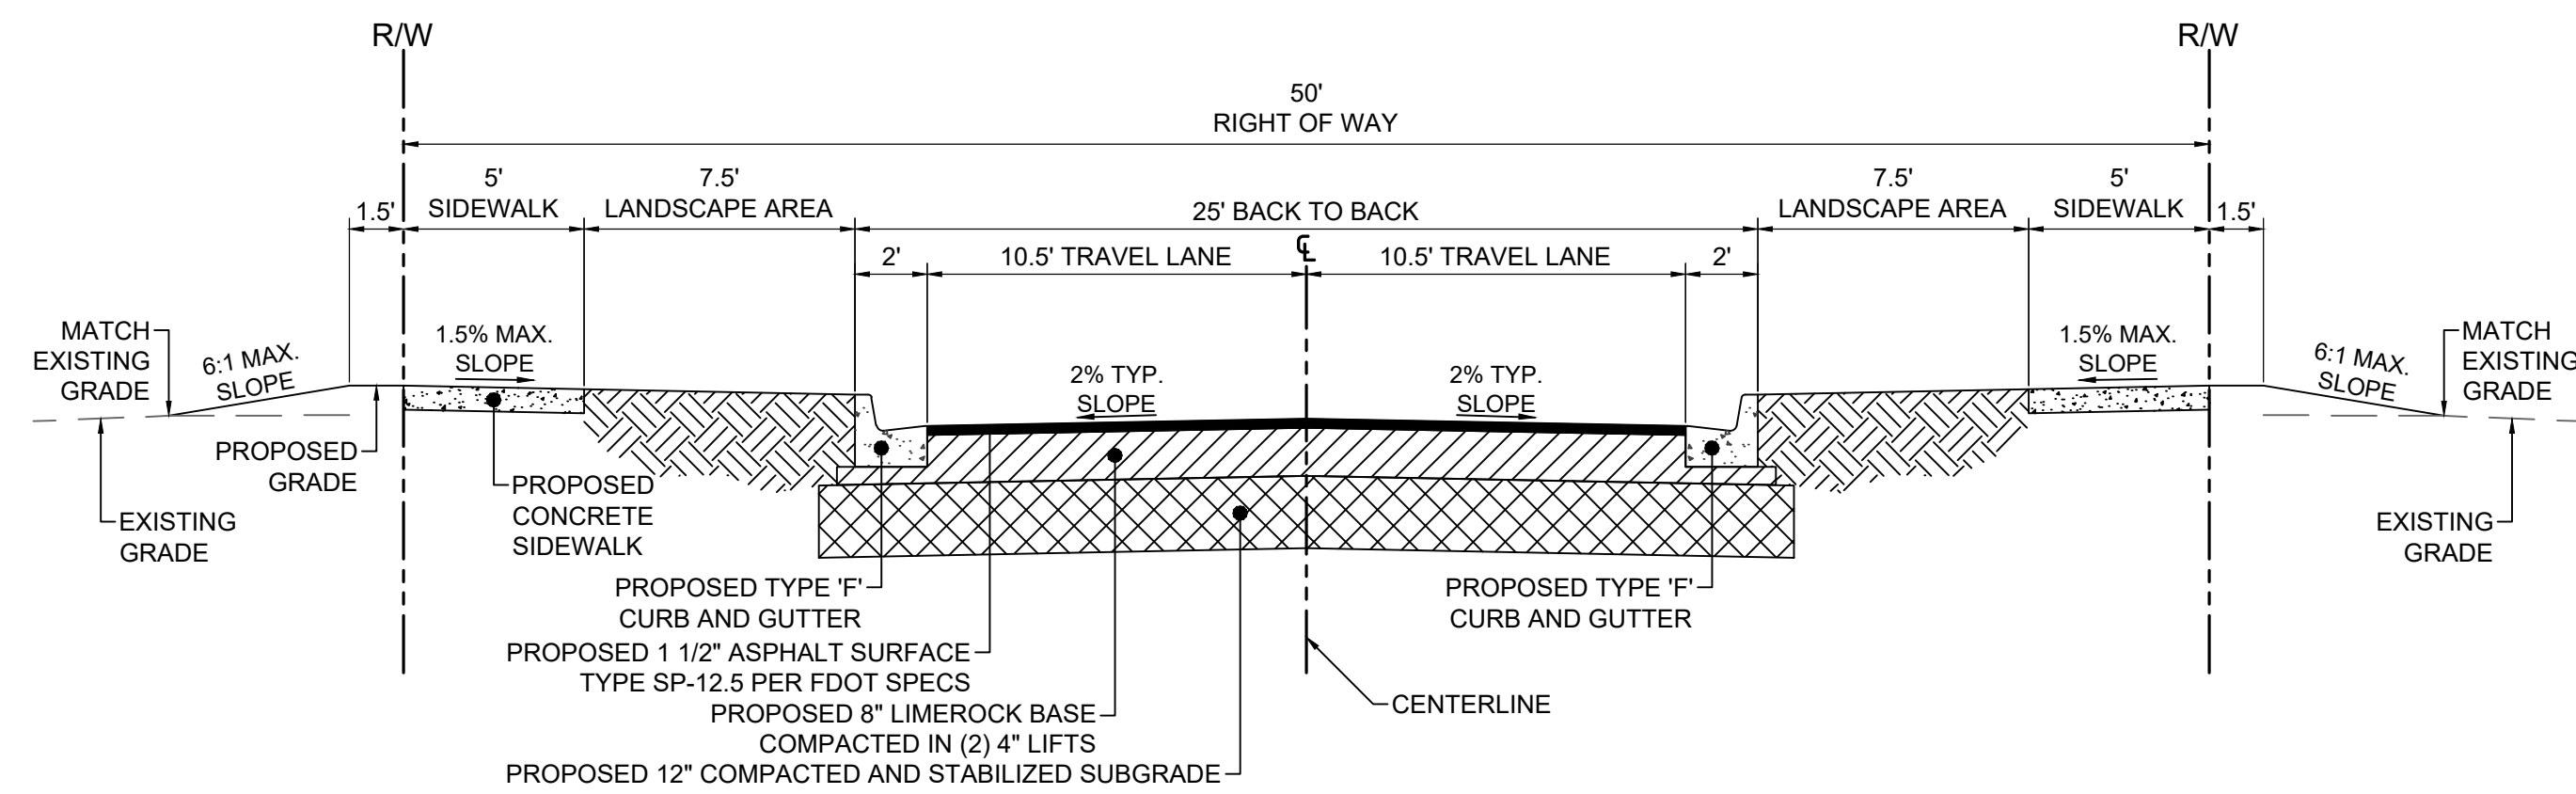

ROADWAY TYPICAL SECTION - 1

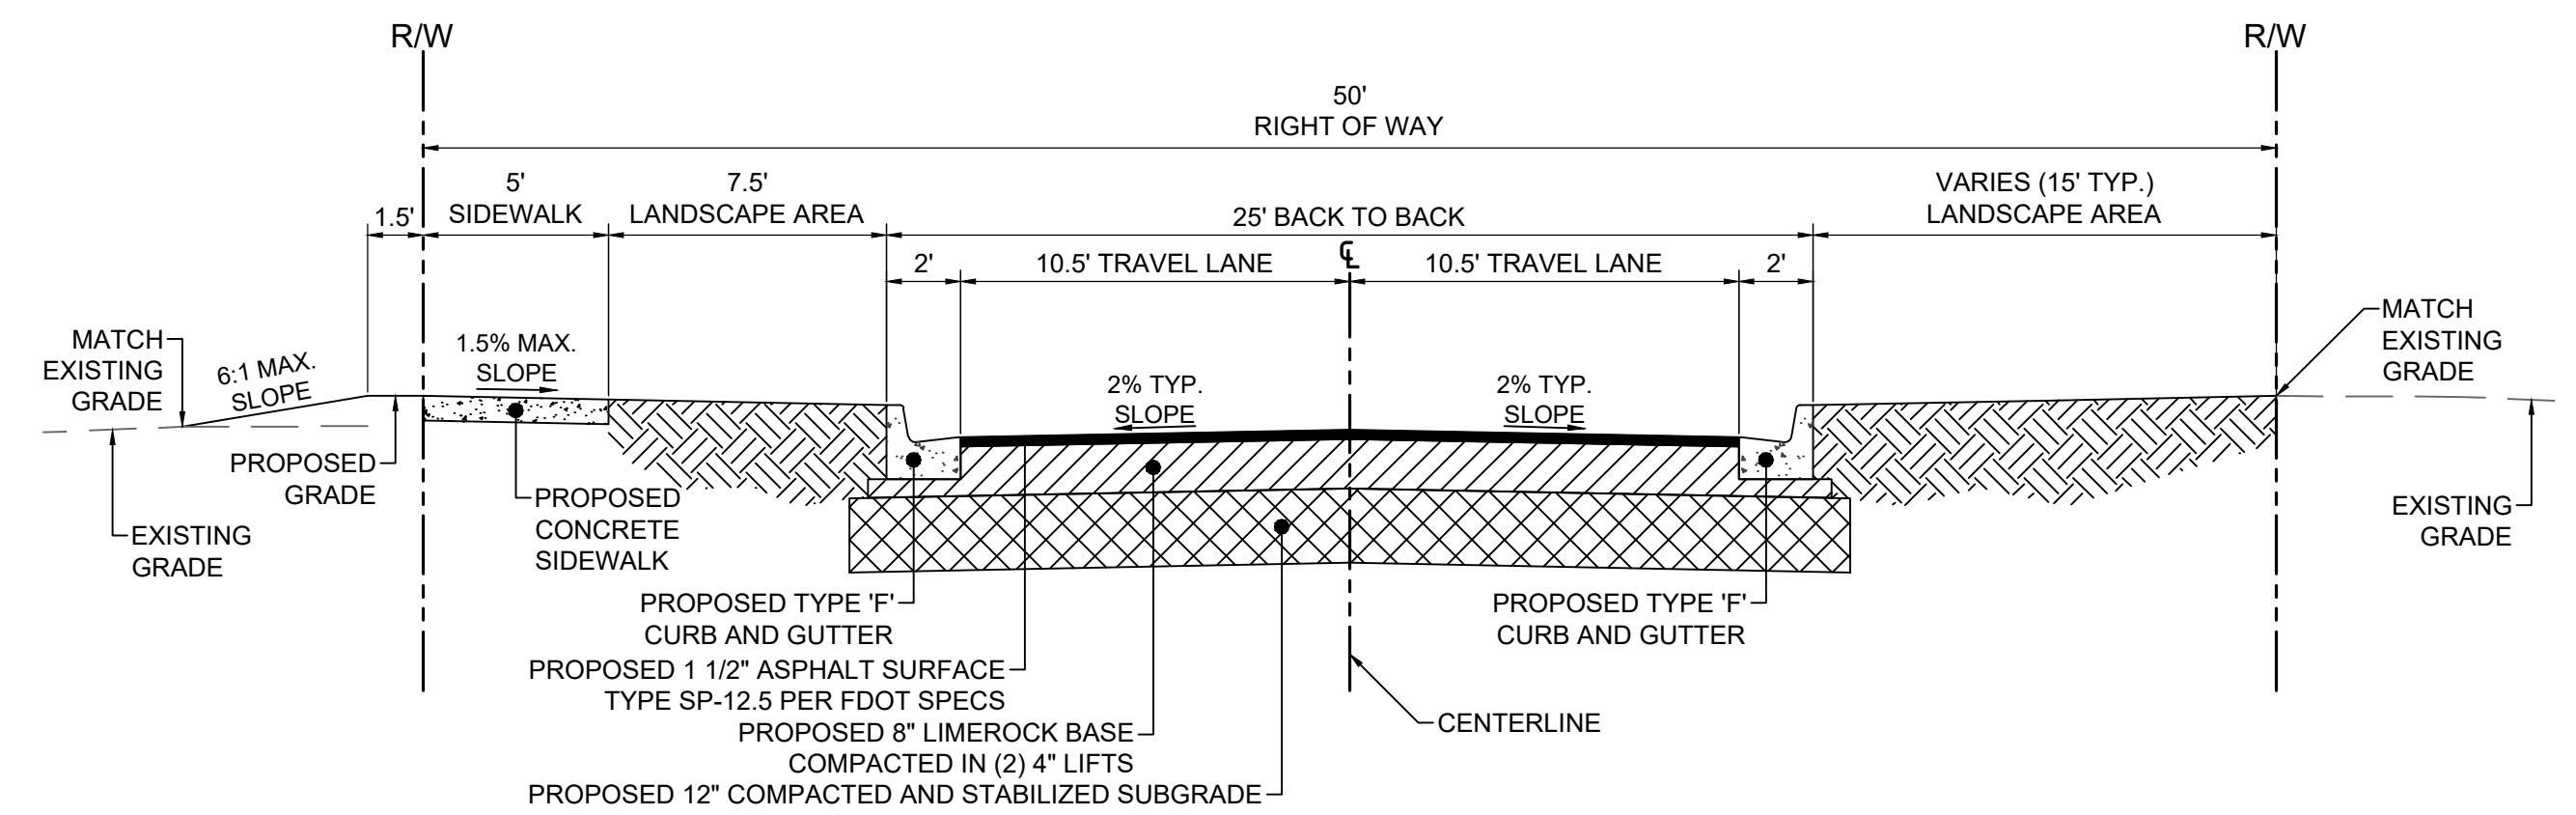

ROADWAY TYPICAL SECTION - 2