


PZ26- 12000001  
04/01/2026

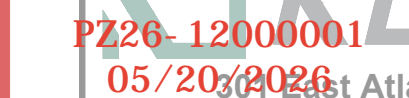

PZ26- 12000001  
05/20/2026

Pompano Beach, FL 33060  
PH: (954) 788-3400

Florida Engineering Business License: CA7928  
Florida Surveyor and Mapper Business License: LB6860  
Florida Landscape Architecture Business License: LC2600045

[illegible]

**PRELIMINARY PLAN**  
**NOT FOR CONSTRUCTION**

THESE PLANS ARE NOT FULLY PERMITTED  
AND ARE SUBJECT TO REVISIONS MADE  
DURING THE PERMITTING PROCESS.

RESPONSIBILITY FOR THE USE OF THESE  
PLANS PRIOR TO OBTAINING PERMITS FROM  
ALL AGENCIES HAVING JURISDICTION OVER  
THE PROJECT WILL FALL SOLELY UPON THE  
USER.

ISSUE DATE: 02/25/2026

DESIGNED BY: SL, KU

DRAWN BY: KU, EZ

CHECKED BY:	SL, KU
-------------	--------

<b>BID-CONTRACT:</b>	
----------------------	--

PAUL H. WEINBERG, PLA  
FLORIDA REG. NO. LA6666804  
(FOR THE FIRM)

**CLIENT**

RP  
POMPAÑO  
LLC

PROJECT	
---------	--


**DOWNTOWN  
POMPAÑO**

**SHEET TITLE**


## IRRIGATION PLAN

**SHEET  
NUMBER** **LI-107**

PROJECT NUMBER	15083.00
----------------	----------

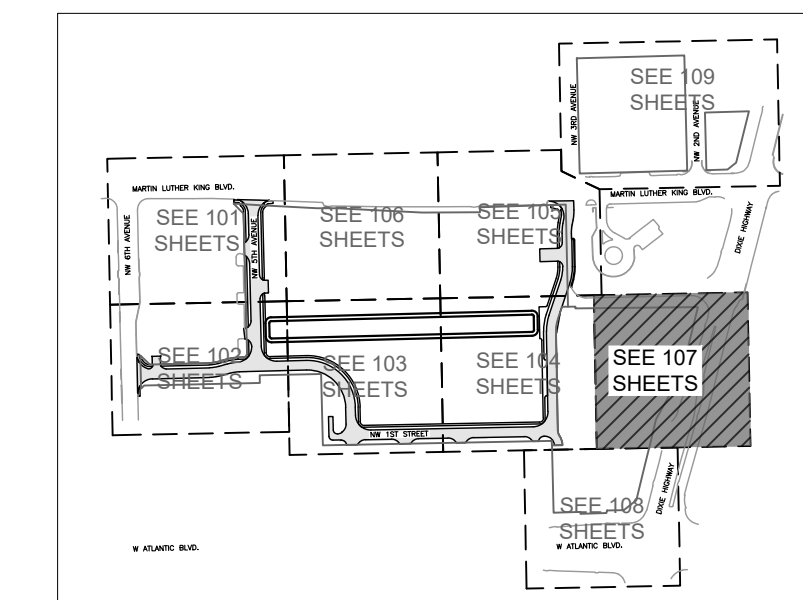

## KEY PLAN

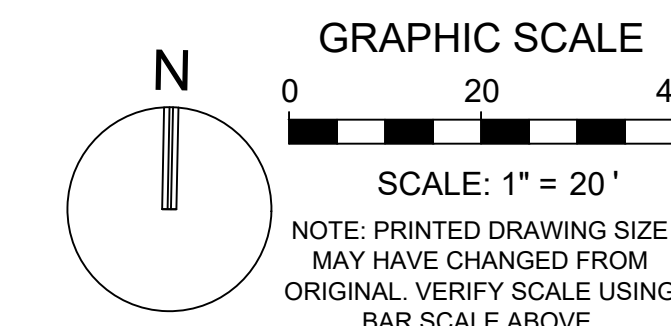

GRAPHIC SCALE

SCALE: 1" = 20'

NOTE: PRINTED DRAWING SIZE  
MAY HAVE CHANGED FROM  
ORIGINAL. VERIFY SCALE USING  
BAR SCALE ABOVE.

MATCH LINE: REF. SHEET LI-104

NO PROPOSED IRRIGATION  
ON THIS SHEET. REFER TO  
PERMIT #26-1200002

MATCH LINE: REF. SHEET LI-108

Drawing name: H:\15083.00 - DOWNTOWN POMPADOUR - RP Development LLC\Landscap Architecture\CAD\15083.00-1-17-XX.dwg

	STATIS: BPEI IMINAPV
--	----------------------