


PZ26- 12000001  
04/01/2026

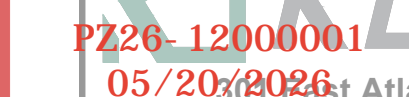

PZ26- 12000001  
05/20/2026

05/20/2026  
304 East Atlantic Blvd.  
Pompano Beach, FL 3306  
PH: (954) 788-3400

Florida Engineering Business License: CA7928  
Florida Surveyor and Mapper Business License: LB6860  
Florida Landscape Architecture Business License: LC2600045

[illegible]

**PRELIMINARY PLAN  
NOT FOR CONSTRUCTION**

THESE PLANS ARE NOT FULLY PERMITTED  
AND ARE SUBJECT TO REVISIONS MADE  
DURING THE PERMITTING PROCESS.

RESPONSIBILITY FOR THE USE OF THESE PLANS PRIOR TO OBTAINING PERMITS FROM ALL AGENCIES HAVING JURISDICTION OVER THE PROJECT WILL FALL SOLELY UPON THE USER.

ISSUE DATE:	02/25/2026
-------------	------------

DESIGNED BY: SL, KU

DRAWN BY: KU, EZ

CHECKED BY: SL, KU

BID-CONTRACT:

**PAUL H. WEINBERG, PLA**  
**FLORIDA REG. NO. LA6666804**  
**(FOR THE FIRM)**

CLIENT

**RP  
POMPANO  
LLC**

PROJECT	
---------	--


## DOWNTOWN POMPANO

**SHEET TITLE**


## IRRIGATION PLAN

**SHEET**  
**NUMBER** **LI-108**

PROJECT NUMBER	15083.00
----------------	----------

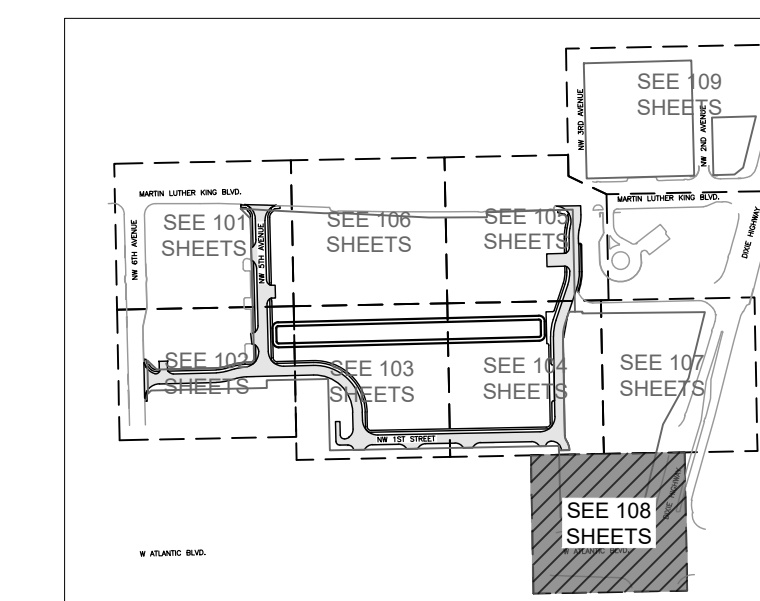


## KEY PLAN

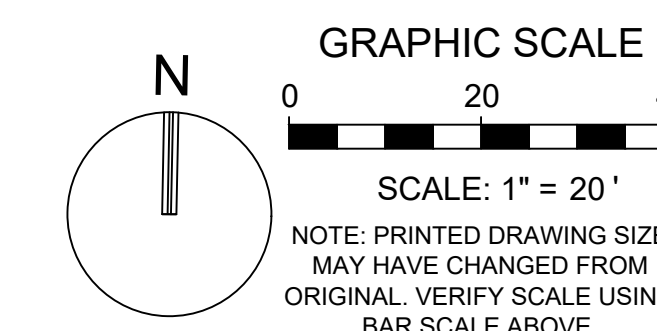

**GRAPHIC SCALE**

0 20



SCALE: 1" = 20'

NOTE: PRINTED DRAWING SIZE  
MAY HAVE CHANGED FROM  
ORIGINAL. VERIFY SCALE USING  
BAR SCALE ABOVE

NOTE: PRINTED DRAWING SIZE  
MAY HAVE CHANGED FROM  
ORIGINAL. VERIFY SCALE USING  
BAR SCALE ABOVE

Plotted by: slanducci On 2/25/2026 2:12 PM

Drawing name: H:\15083.00 - DOWNTOWN POMPAÑO - RP Development LLC\Landscap Architecture\CAD\15083.00-L1-1XX.dwg

STATISTICS: DBPI IMINABV