

PZ26- 12000001
04/01/2026



PZ26- 12000001
05/20/2026

Pompano Beach, FL 33060
PH: (954) 788-3400

Florida Engineering Business License: CA7928
Florida Surveyor and Mapper Business License: LB6860
Florida Landscape Architecture Business License: LC2600045

[illegible]

PRELIMINARY PLAN
NOT FOR CONSTRUCTION

THESE PLANS ARE NOT FULLY PERMITTED
AND ARE SUBJECT TO REVISIONS MADE
DURING THE PERMITTING PROCESS.

RESPONSIBILITY FOR THE USE OF THESE
PLANS PRIOR TO OBTAINING PERMITS FROM
ALL AGENCIES HAVING JURISDICTION OVER
THE PROJECT WILL FALL SOLELY UPON THE
USER.

ISSUE DATE: 02/25/2026

DESIGNED BY: SL, KU

DRAWN BY: KU, EZ

CHECKED BY: SL, KU

BID-CONTRACT:	
----------------------	--

PAUL H. WEINBERG, PLA
FLORIDA REG. NO. LA6666804
(FOR THE FIRM)

CLIENT

**RP
POMPANO
LLC**

PROJECT


DOWNTOWN POMPANO

SHEET TITLE

IRRIGATION PLAN

SHEET
NUMBER **LI-109**

PROJECT NUMBER	15083.00
-------------------	----------

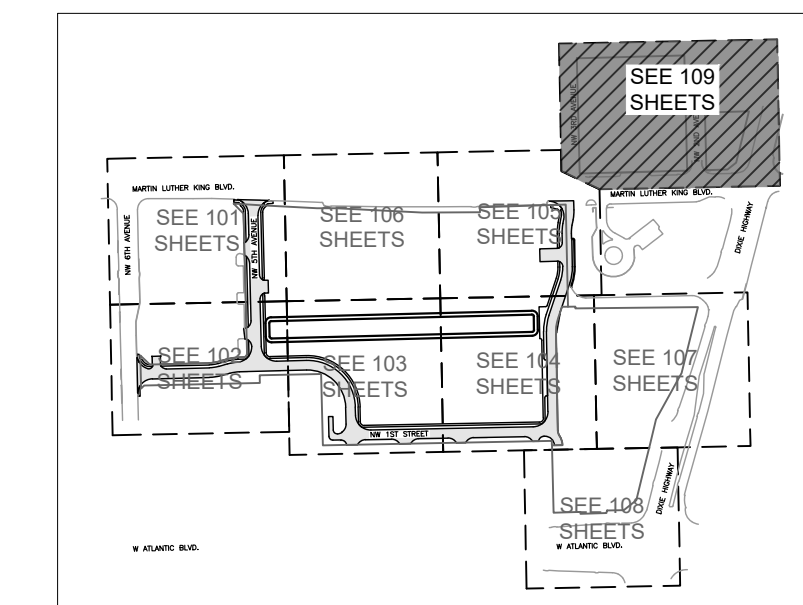


KEY PLAN

ELECTRIC VAULT
8' X 5'

ELECTRIC VAULT
8' X 5'

NO PROPOSED IRRIGATION
ON THIS SHEET

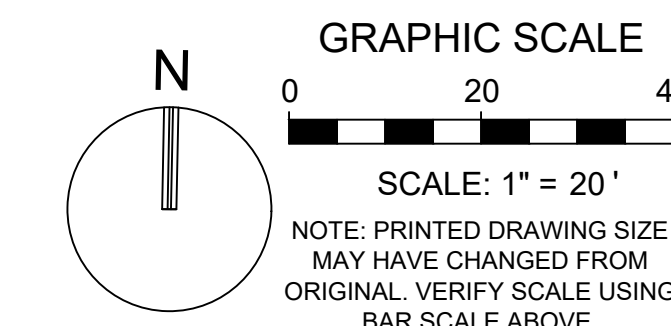

GRAPHIC SCALE

SCALE: 1" = 20'

NOTE: PRINTED DRAWING SIZE
MAY HAVE CHANGED FROM
ORIGINAL. VERIFY SCALE USING
BAR SCALE ABOVE.

Plotted by: s.landucci On 2/25/2026 2:12 PM

Drawing name: H:\15083.00 - DOWNTOWN POMPADOUR - RP Development LLC\Landscap Architecture\CAD\15083.00-1-17-XX.dwg

			STATIS- BPEI IMINAPV
--	--	--	----------------------